
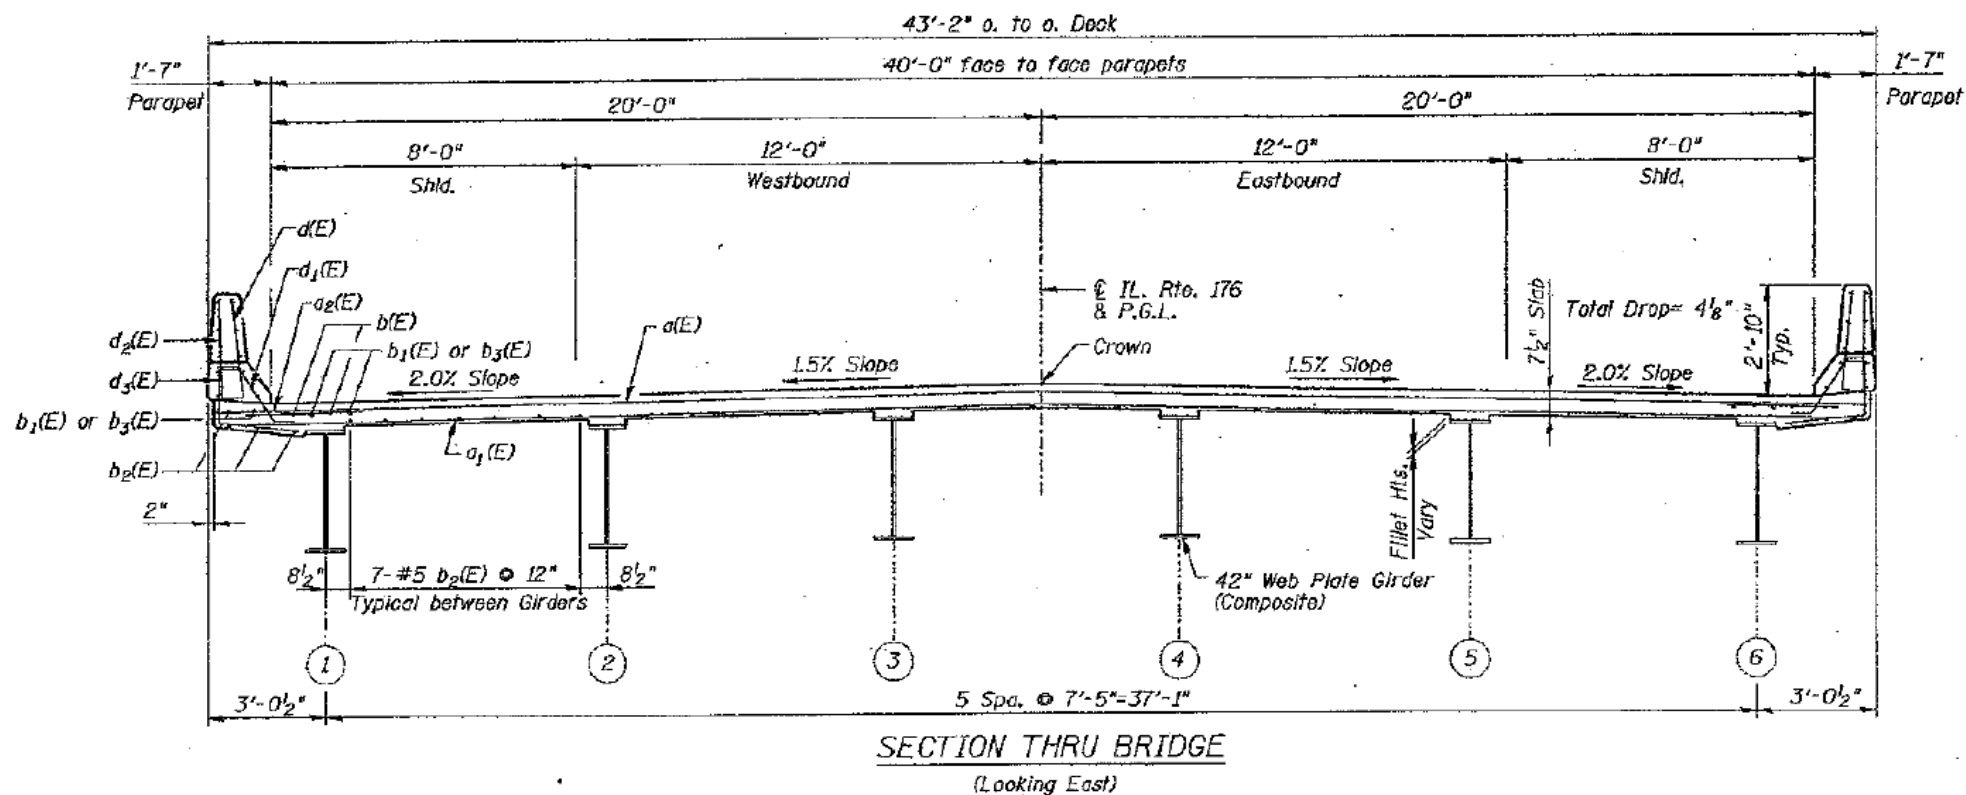
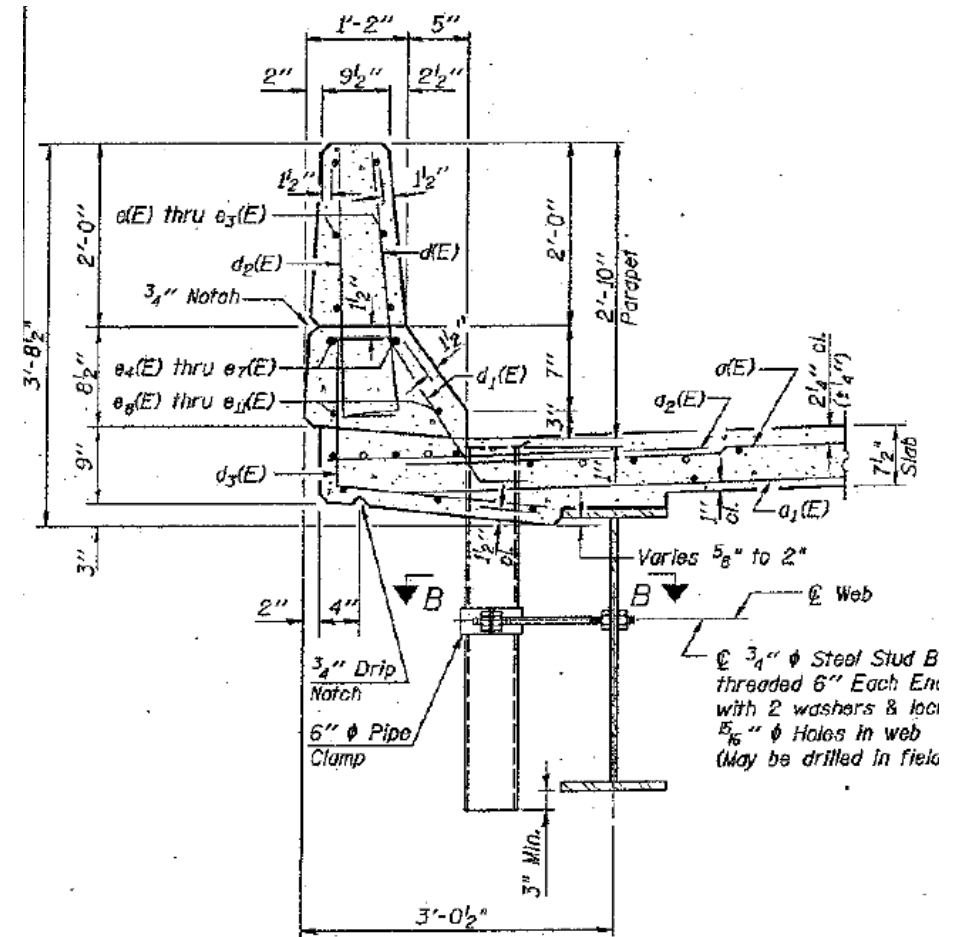


| | | | | |
|------------------|-----------------------|-------------------|-----------------------|-----------------------|
| ROUTE VARIOUS | SECTION 2011-227-1 | COUNTY MCHENRY | TOTAL SHEETS 53 | SHEET NUMBER 37 |
|------------------|-----------------------|-------------------|-----------------------|-----------------------|

CONTRACT NO. 60R91

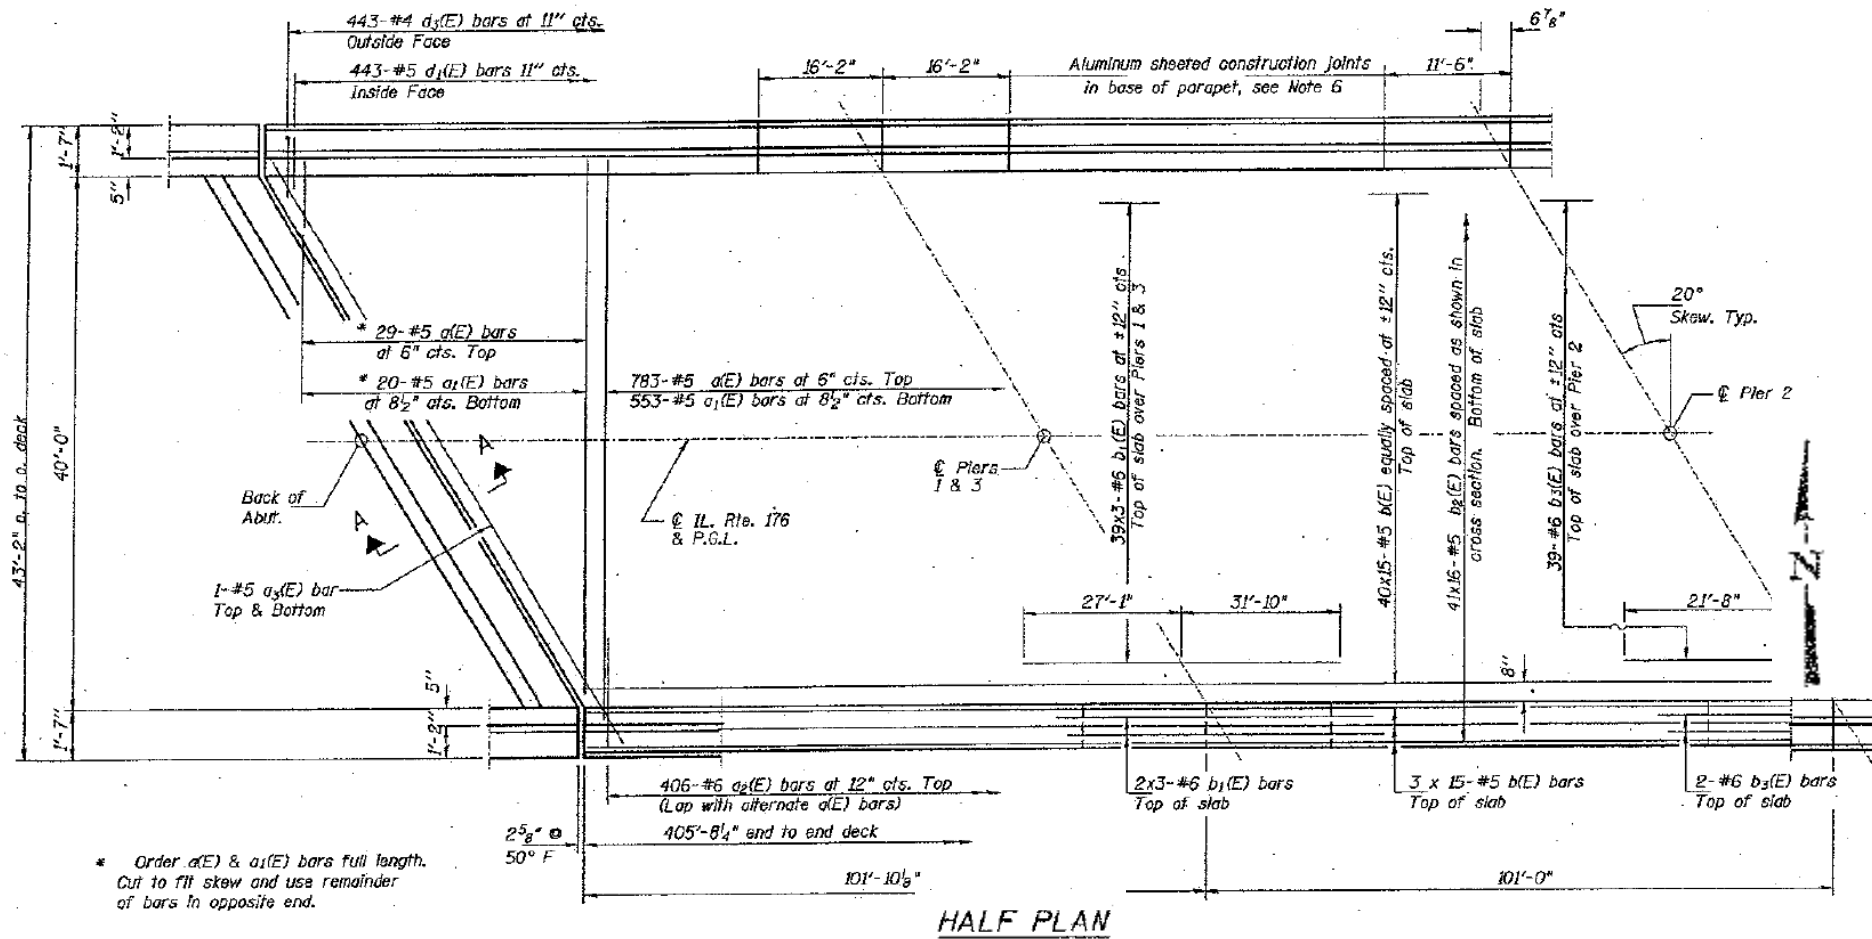

FOR INFORMATION ONLY

ILLINOIS DEPARTMENT OF
TRANSPORTATION

EXISTING PLAN & CROSS SECTION
LOCATION 12 (SN 056-0071)
IL 176 OVER S BR KISHWAUKEE RIVER
SHEET 1 OF 1