


ROUTE	SECTION	COUNTY	TOTAL SHEETS	SHEET NUMBER
VARIOUS	2011-227-1	MCHENRY	53	42

CONTRACT NO. 60R91

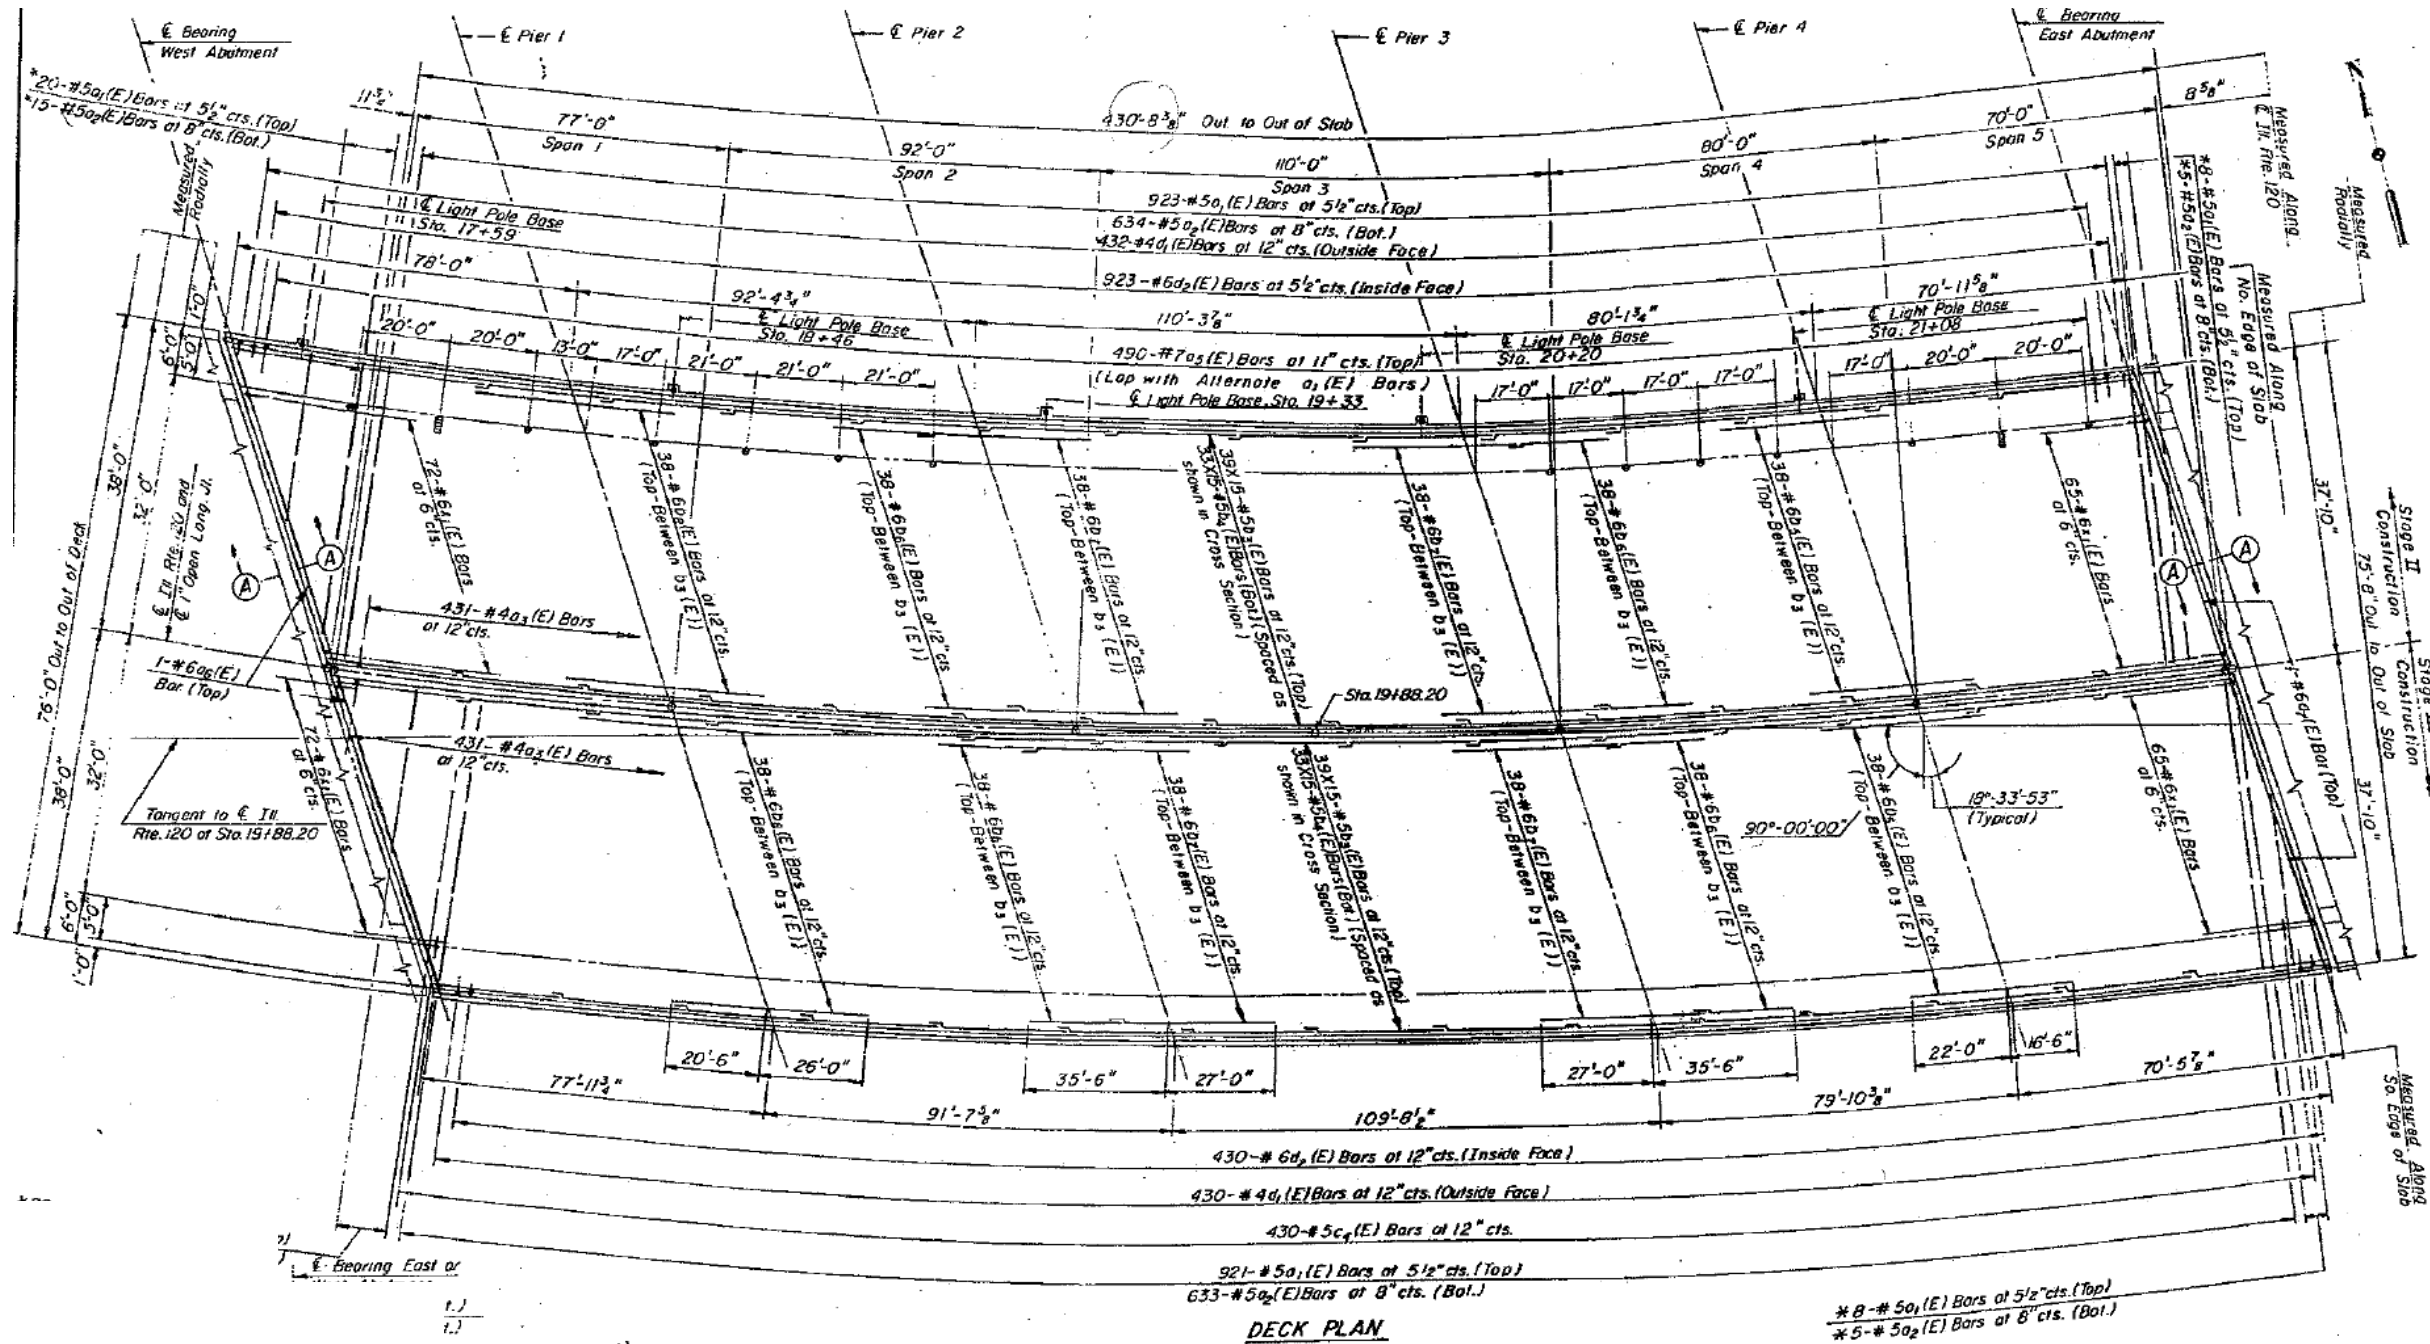

DECK PLAN

FOR INFORMATION ONLY

ILLINOIS DEPARTMENT OF
TRANSPORTATION

EXISTING PLAN & CROSS SECTION
LOCATION 16 (SN 056-0049)
IL 120 OVER FOX RIVER
SHEET 1 OF 2