



ROUTE	SECTION	COUNTY	TOTAL SHEETS	SHEET NUMBER
VARIOUS	2011-227-1	MCHENRY	53	43

CONTRACT NO. 60R91

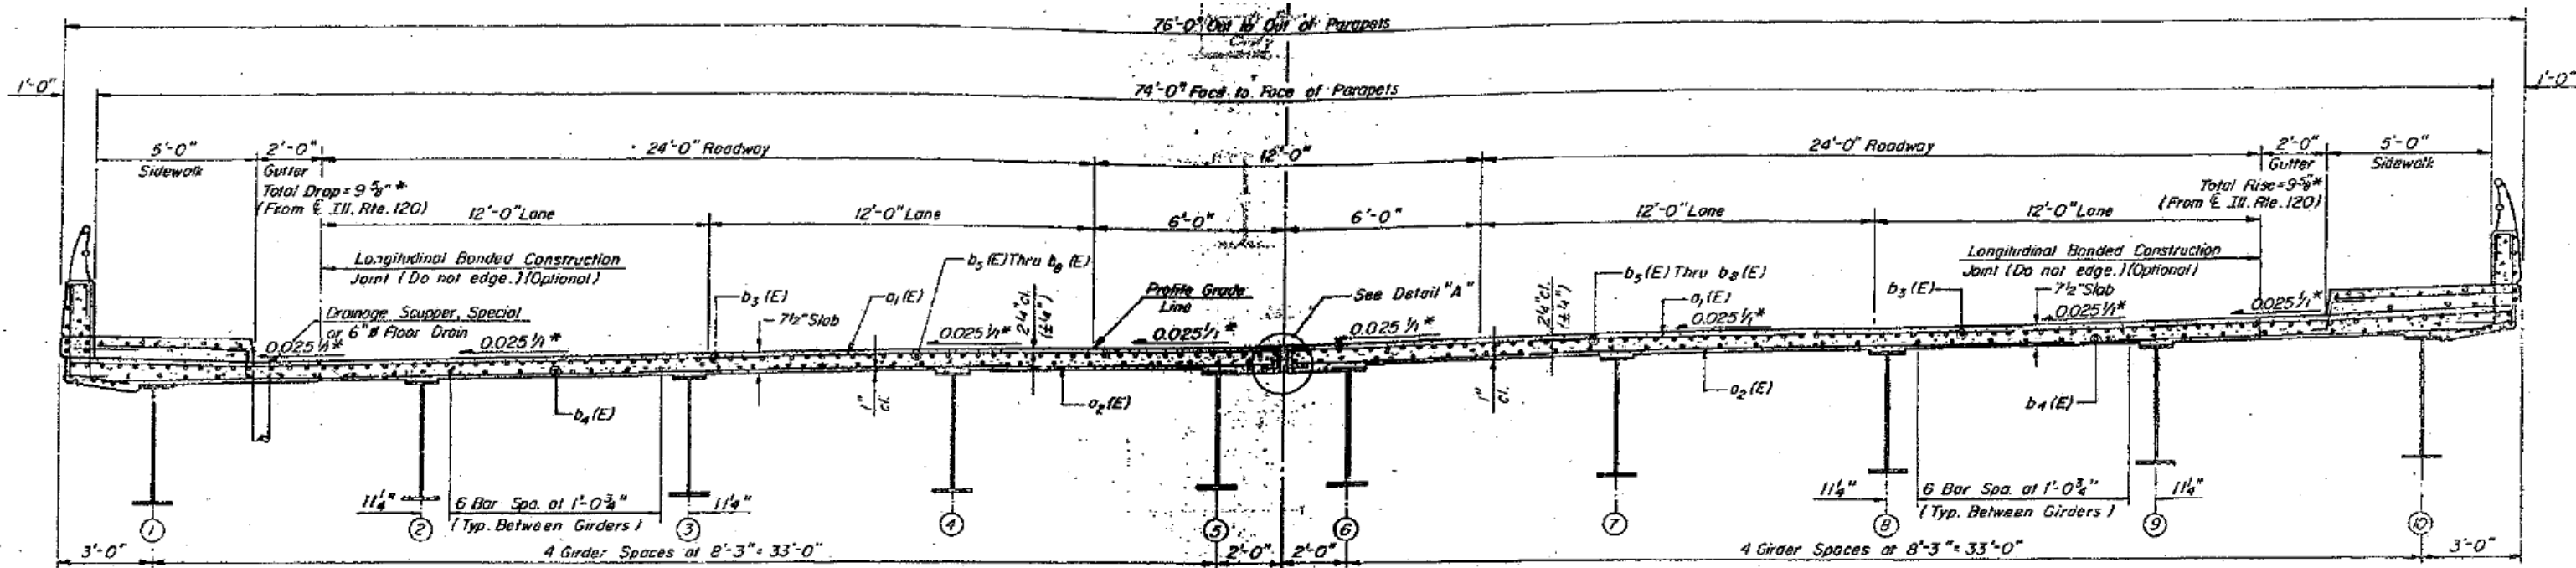

TYPICAL CROSS SECTION

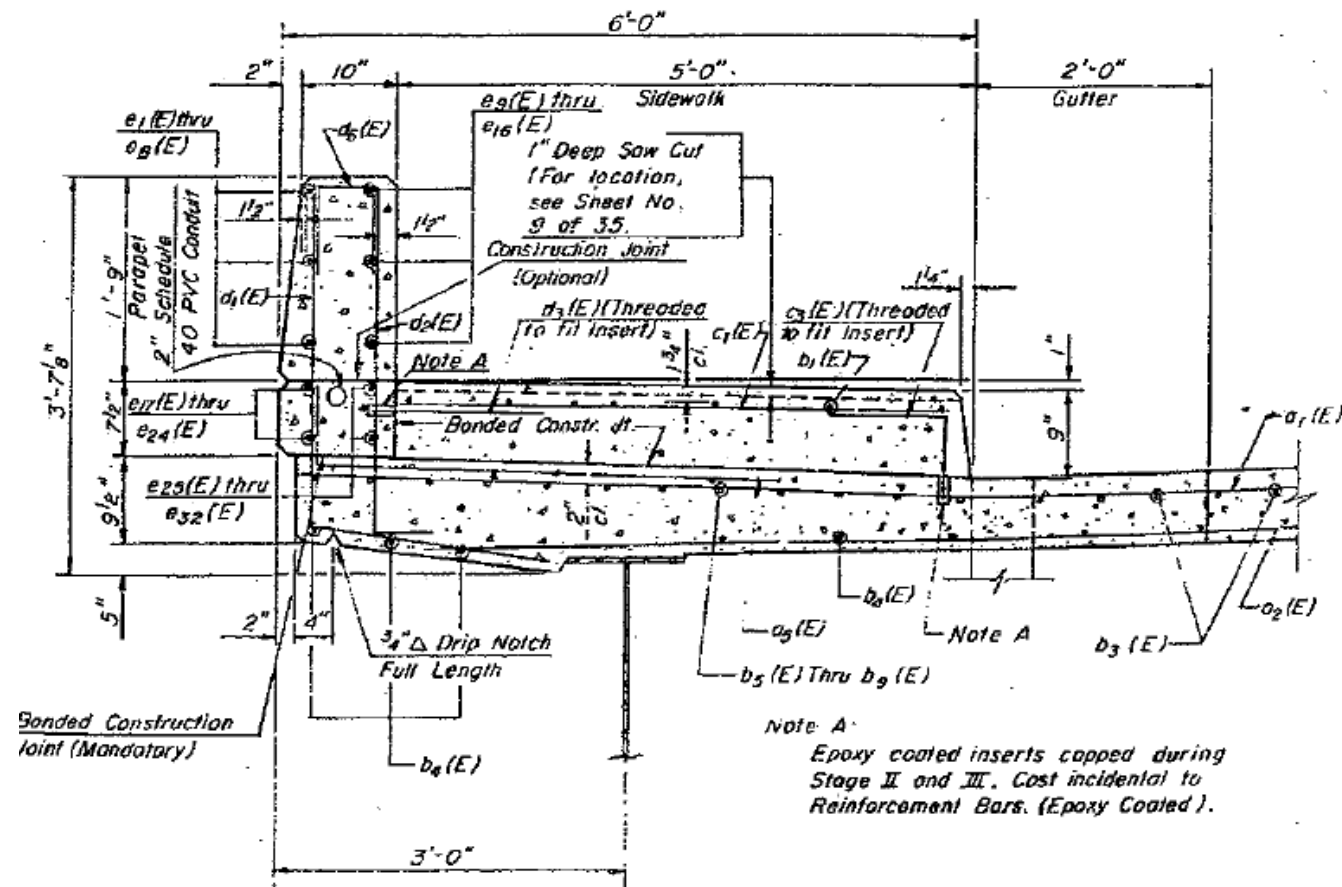

NORTH SIDEWALK AND PARAPET

FOR INFORMATION ONLY

ILLINOIS DEPARTMENT OF
TRANSPORTATION

EXISTING PLAN & CROSS SECTION
LOCATION 16 (SN 056-0049)
IL 120 OVER FOX RIVER
SHEET 2 OF 2