
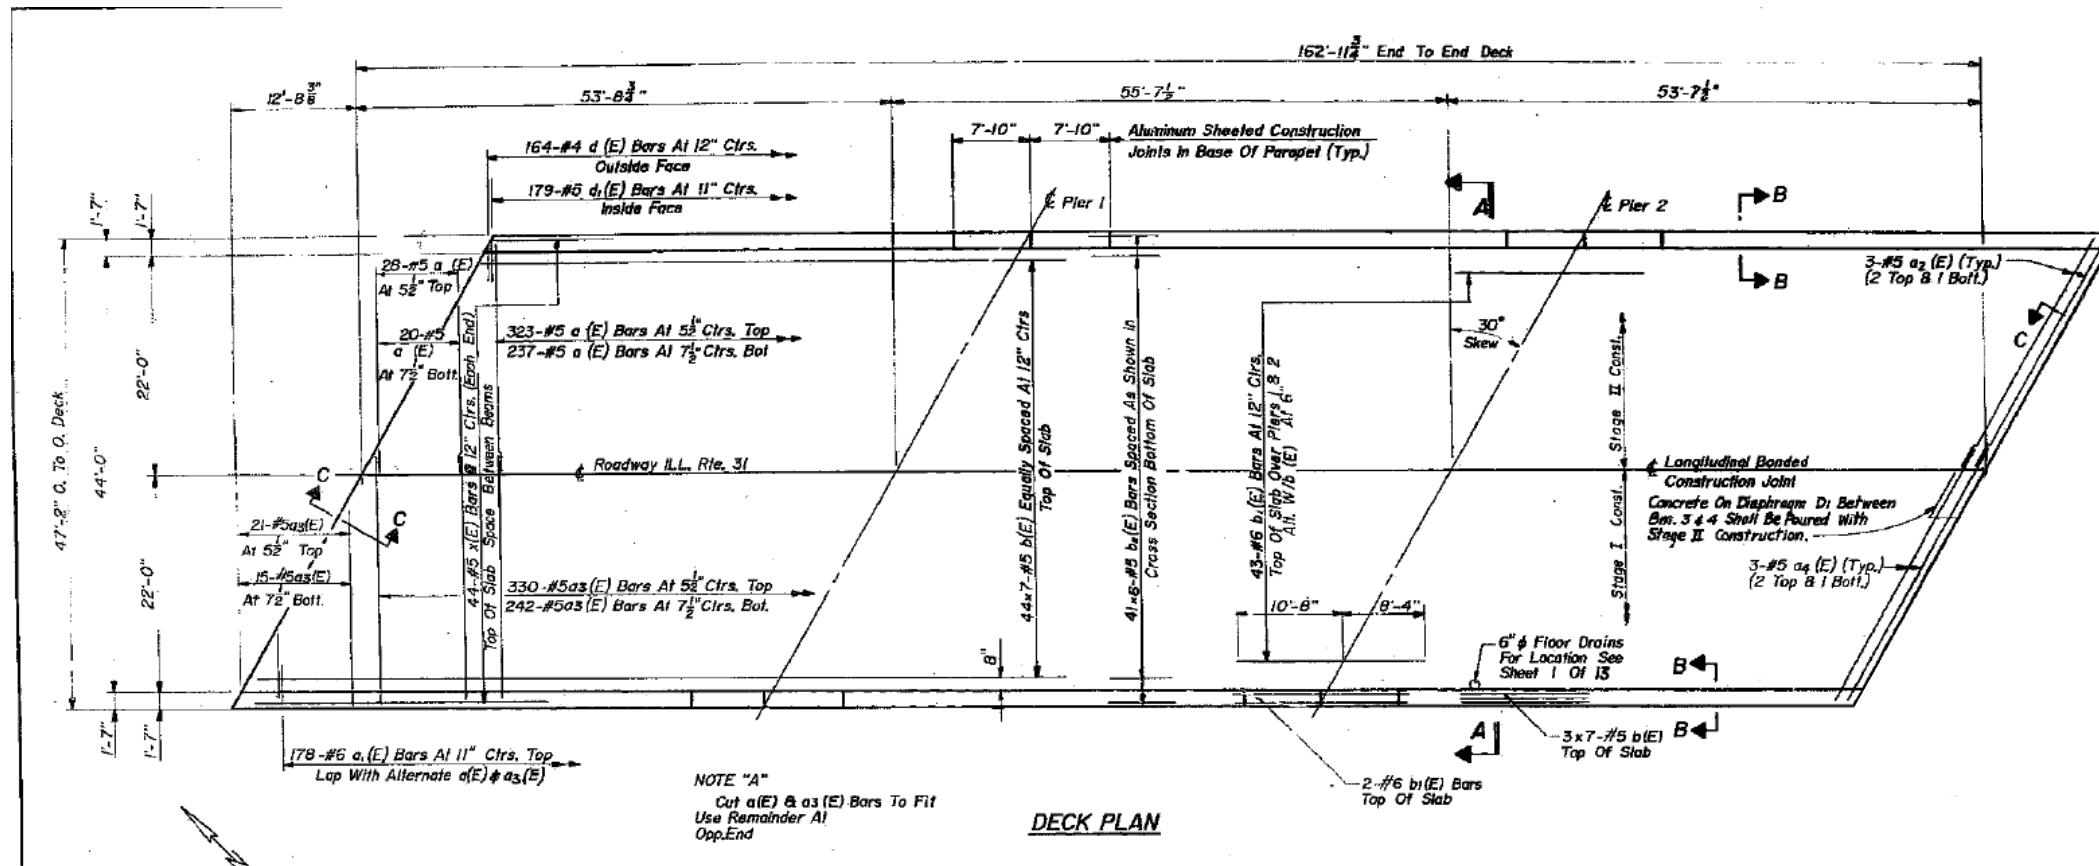
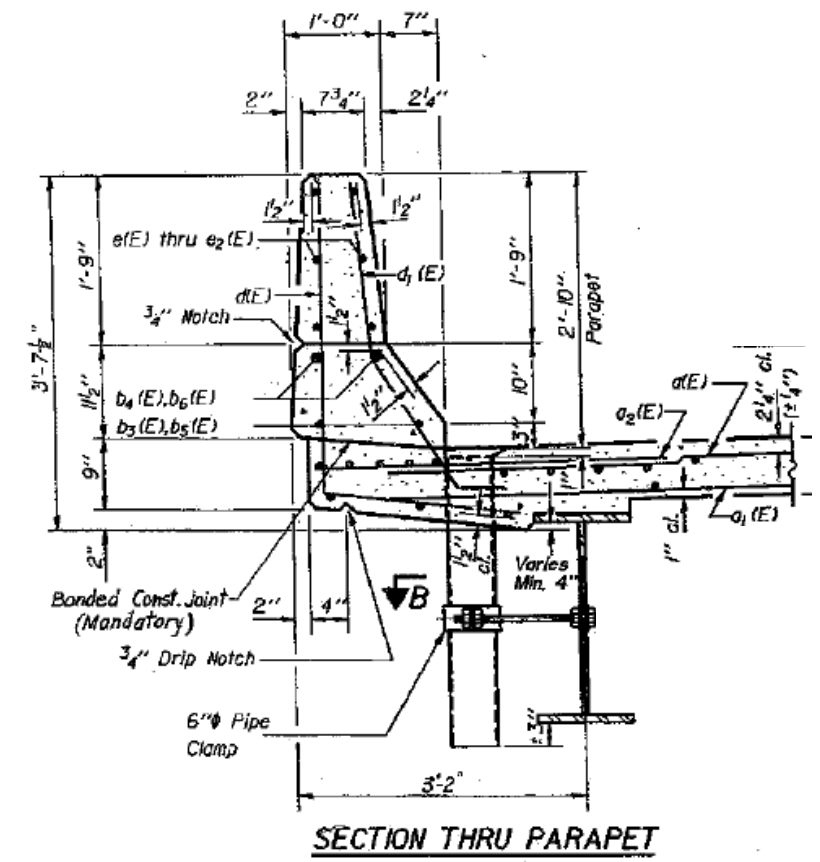


ROUTE VARIOUS	SECTION 2011-227-1	COUNTY MCHENRY	TOTAL SHEETS 53	SHEET NUMBER 46
------------------	-----------------------	-------------------	-----------------------	-----------------------

CONTRACT NO. 60R91

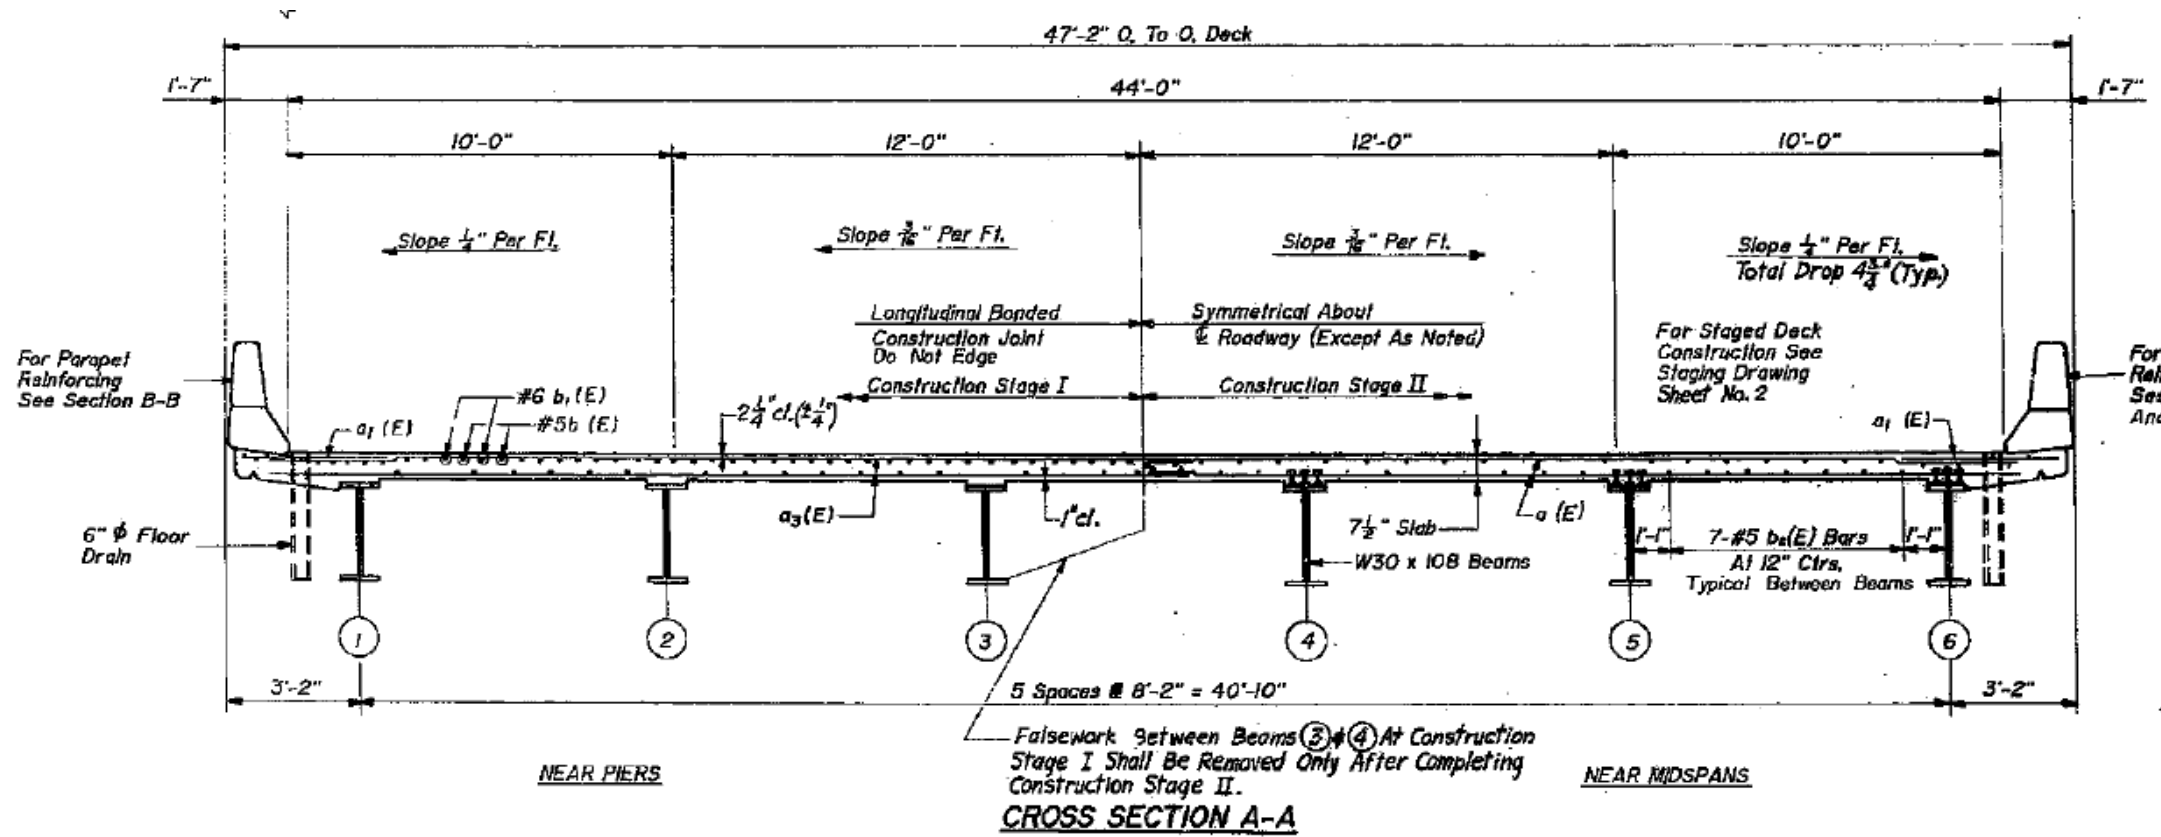

**FOR INFORMATION ONLY**

ILLINOIS DEPARTMENT OF  
TRANSPORTATION

EXISTING PLAN & CROSS SECTION  
LOCATION 18 (SN 056-0037)  
IL 31 OVER NIPPERSINK CREEK  
SHEET 1 OF 1