


ROUTE	SECTION	COUNTY	TOTAL SHEETS	SHEET NUMBER
VARIOUS	2011-227-1	MCHENRY	53	49

CONTRACT NO. 60R91

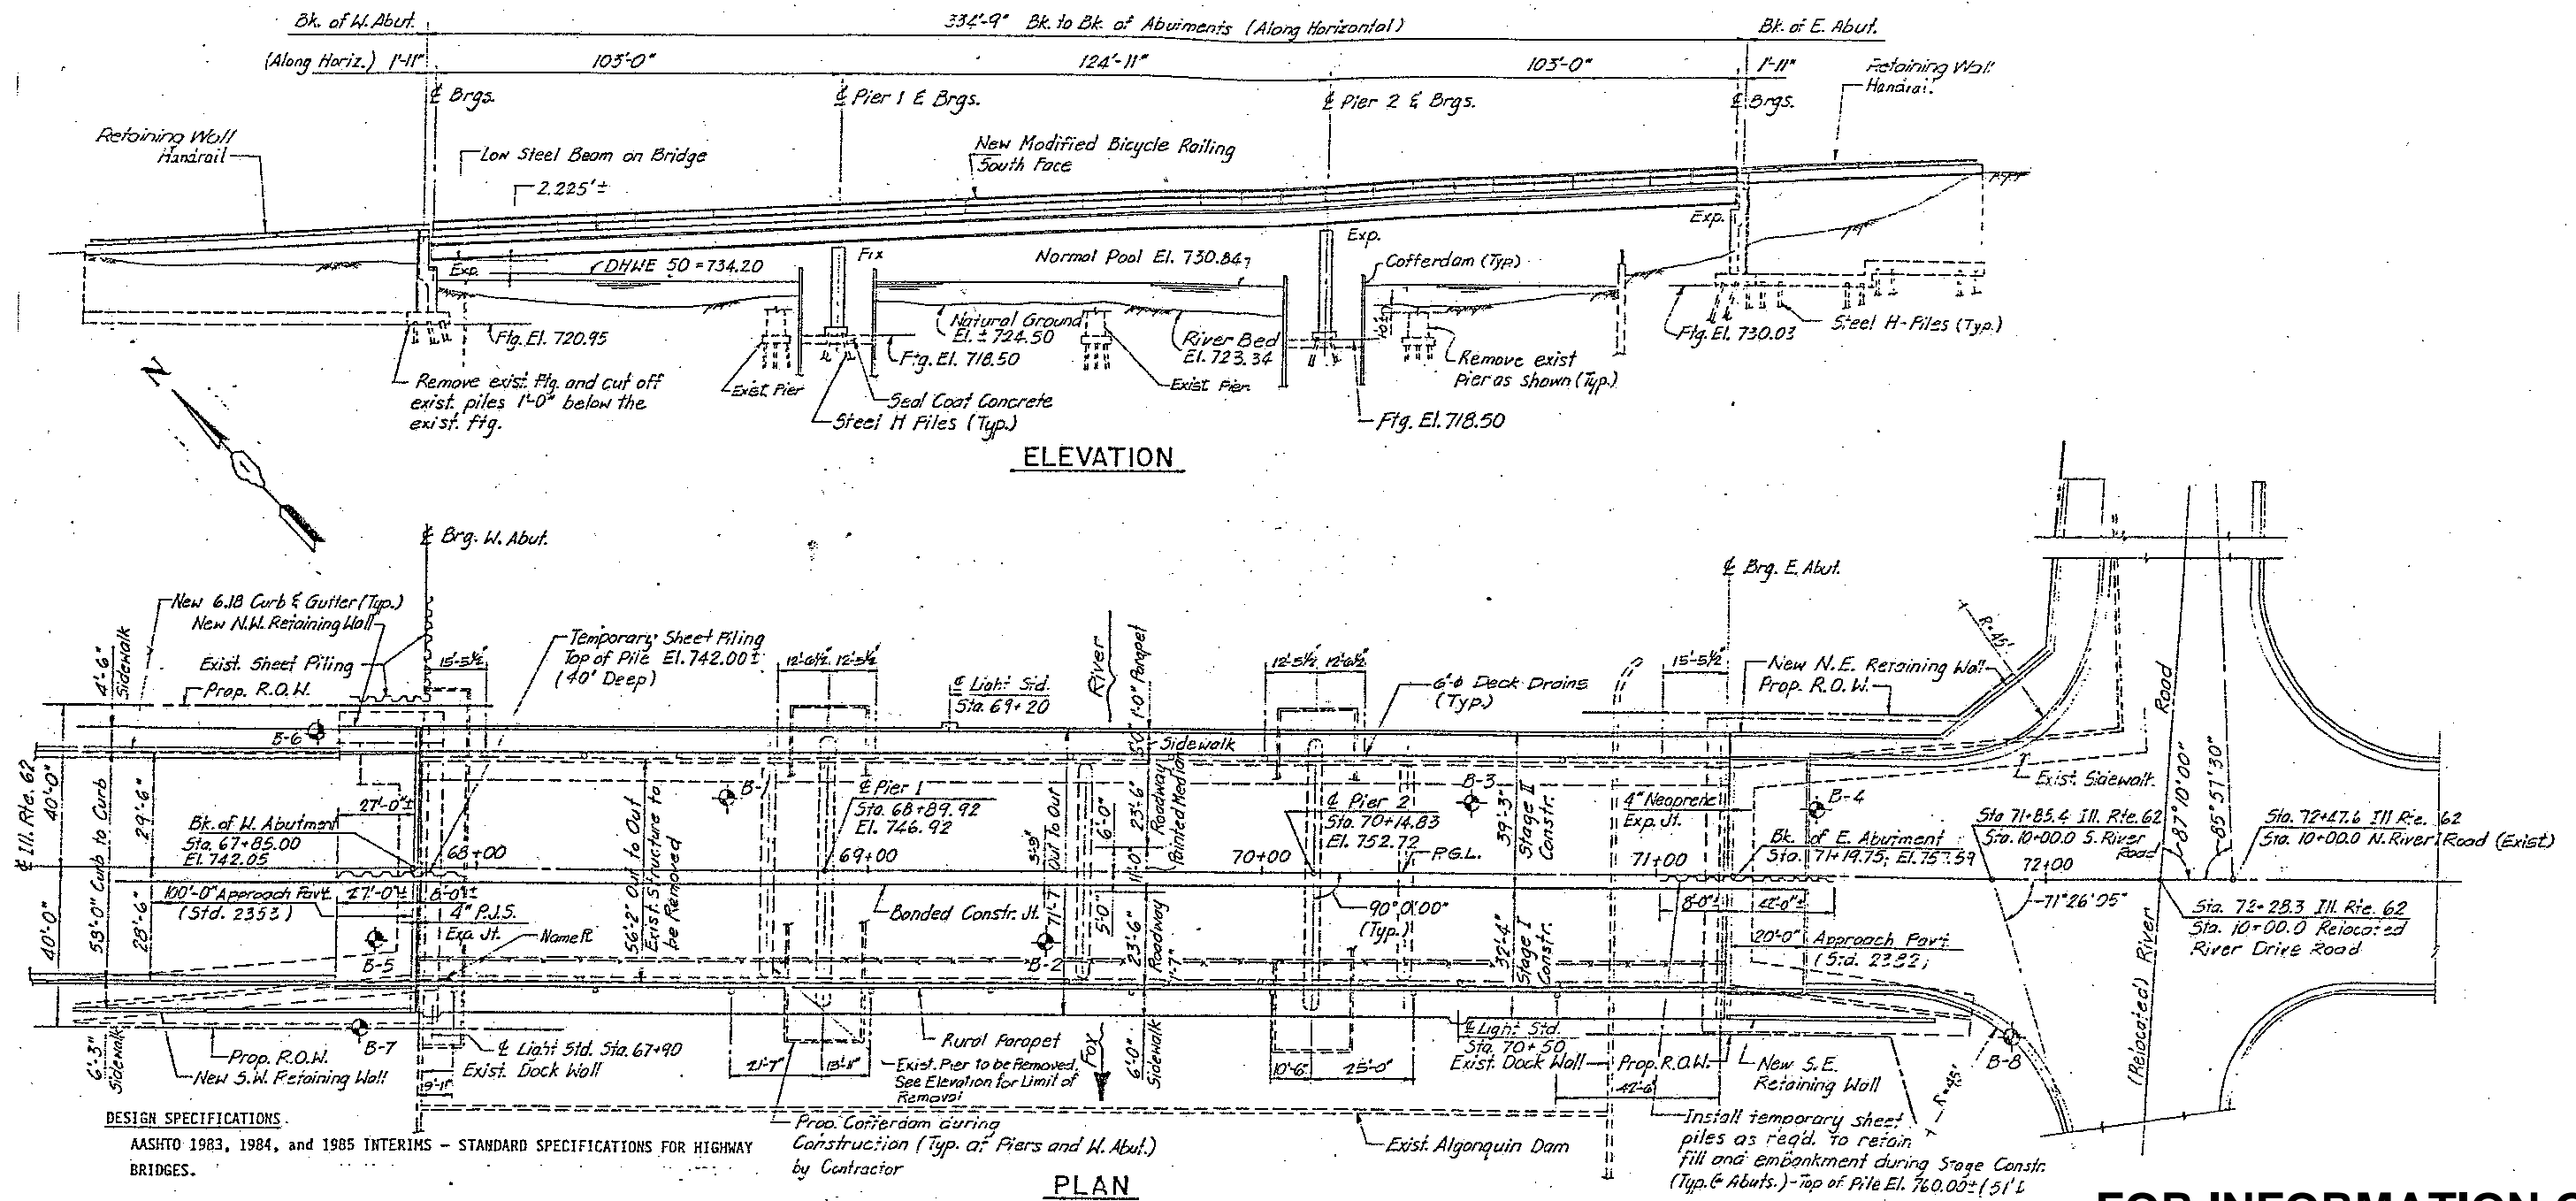

FOR INFORMATION ONLY

ILLINOIS DEPARTMENT OF
 TRANSPORTATION

EXISTING PLAN & CROSS SECTION
 LOCATION 21 (SN 056-0059)
 IL 62 OVER FOX RIVER
 SHEET 1 OF 2