



EXISTING TYPICAL SECTION - IL ROUTE 31
STA. 129+63.00 TO STA. 139+35.04

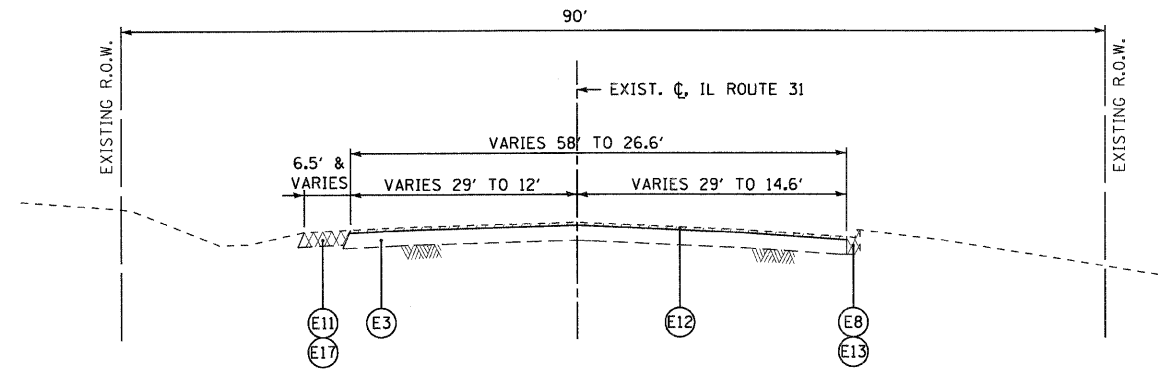

EXISTING TYPICAL SECTION - IL ROUTE 31
STA. 139+35.04 TO STA. 143+18.00

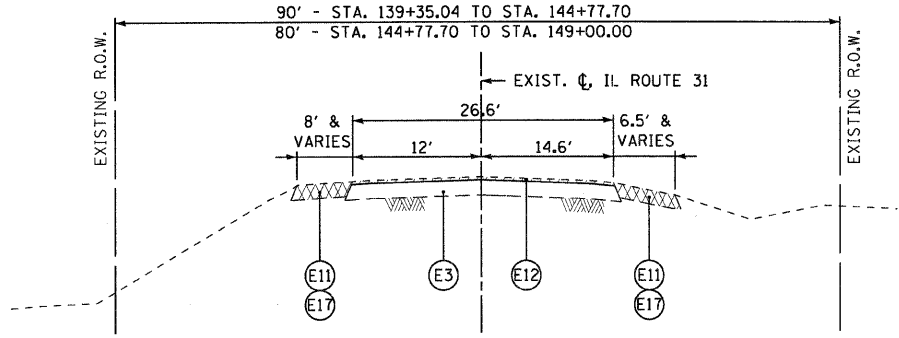

EXISTING TYPICAL SECTION - IL ROUTE 31
STA. 143+18.00 TO STA. 149+00.00

LEGEND

- ⓔ1 EXISTING HOT-MIX ASPHALT PAVEMENT 4" +/-
- ⓔ2 EXISTING HOT-MIX ASPHALT PAVEMENT 6" +/-
- ⓔ3 EXISTING HOT-MIX ASPHALT PAVEMENT 12" +/-
- ⓔ4 EXISTING AGGREGATE BASE COURSE 6" +/-
- ⓔ5 EXISTING AGGREGATE BASE COURSE 8" +/-
- ⓔ6 EXISTING PCC SIDEWALK
- ⓔ7 EXISTING CONCRETE MEDIAN SURFACE 4"
- ⓔ8 EXISTING CONCRETE CURB AND GUTTER, TYPE B-6.12
- ⓔ9 EXISTING CONCRETE CURB AND GUTTER, TYPE B-6.24
- ⓔ10 EXISTING AGGREGATE SHOULDERS, THICKNESS VARIES
- ⓔ11 EXISTING HOT-MIX ASPHALT SHOULDERS 8" AND VARIES
- ⓔ12 HOT-MIX ASPHALT SURFACE REMOVAL, 2"
- ⓔ13 COMBINATION CURB AND GUTTER REMOVAL
- ⓔ14 SIDEWALK REMOVAL (AT LOCATIONS DESIGNATED BY THE ENGINEER)
- ⓔ15 CONCRETE MEDIAN SURFACE REMOVAL
- ⓔ16 PAVEMENT REMOVAL
- ⓔ17 REMOVAL AND DISPOSAL OF UNSUITABLE MATERIAL

PLAN
DATE: _____
BY: _____
SURVEYED: _____
GRADES CHECKED: _____
ALIGNMENT CHECKED: _____
NOTATION: _____
NO. _____

PROFILE
DATE: _____
BY: _____
SURVEYED: _____
GRADES CHECKED: _____
ALIGNMENT CHECKED: _____
NOTATION: _____
NO. _____

REVISIONS	
NAME	DATE

ILLINOIS DEPARTMENT OF TRANSPORTATION
F.A.P. ROUTE 336
IL RTE 31 AND IL RTE 176

EXISTING TYPICAL SECTIONS
ILLINOIS ROUTE 31

SCALE: NTS
DATE: 02/10/2012

DRAWN BY: BCD
CHECKED BY: BDH