


PLAN	DATE
BY	
CHECKED	
DESIGNED	
NO. _____	
NO. _____	
NO. _____	
NO. _____	


PROFILE	DATE
BY	
CHECKED	
DESIGNED	
NO. _____	
NO. _____	
NO. _____	
NO. _____	

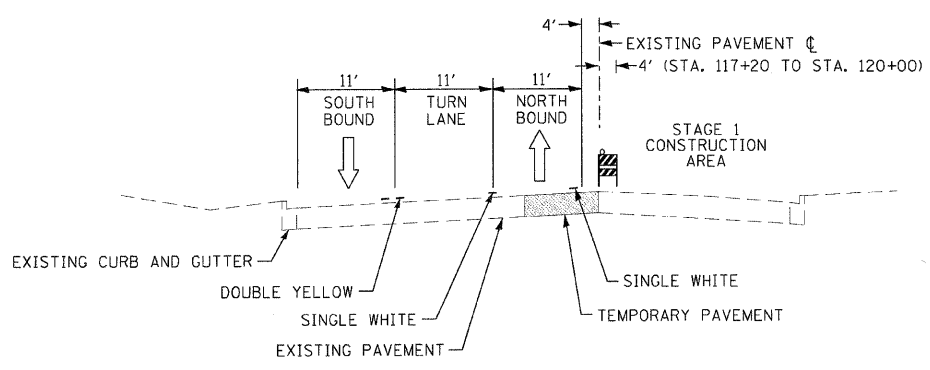

IL RTE 31
STAGE 1
STA. 100+00 THRU STA. 113+70

- TEMPORARY PAVEMENT MARKINGS**
- 4" EDGE LINE - EACH EDGE (YELLOW FOR INSIDE EDGE, WHITE FOR OUTSIDE EDGE)
 - 4" WHITE SKIP DASH - (30 FT. SKIP-10 FT. DASH) - BETWEEN LANES
 - 4" DOUBLE YELLOW - MEDIANS AND BETWEEN OPPOSING LANES
 - 6" WHITE LANE LINE - STORAGE AREA OF LEFT-TURN BAY
 - 6" WHITE SKIP DASH - (6 FT. SKIP-2 FT. DASH) - LEFT-TURN BAY
 - 12" YELLOW DIAGONALS - (20 FT. C-C) - MEDIANS AND GORES
 - 24" WHITE STOP BAR - ALL LOCATIONS
 - WHITE LETTERS AND SYMBOLS - TURN LANES

- MAINTENANCE OF TRAFFIC LEGEND**
- CONSTRUCTION AREA
 - DIRECTION OF TRAFFIC
 - TEMPORARY CONCRETE BARRIER WALL WITH VERTICAL PANELS AND STEADY BURN LIGHTS @ 50' C-C
 - IMPACT ATTENUATOR
 - TYPE II BARRICADES OR DRUMS WITH STEADY BURN LIGHTS AT 50' C-C UNLESS OTHERWISE NOTED DEVICES IN TAPER (25' C-C) DEVICES IN RADII (10' C-C)
 - CONSTRUCTION SIGN
 - TYPE III BARRICADES WITH FLASHING LIGHTS (2 EACH)
 - ARROW BOARD
 - TEMPORARY PAVEMENT
 - TEMPORARY DRAINAGE

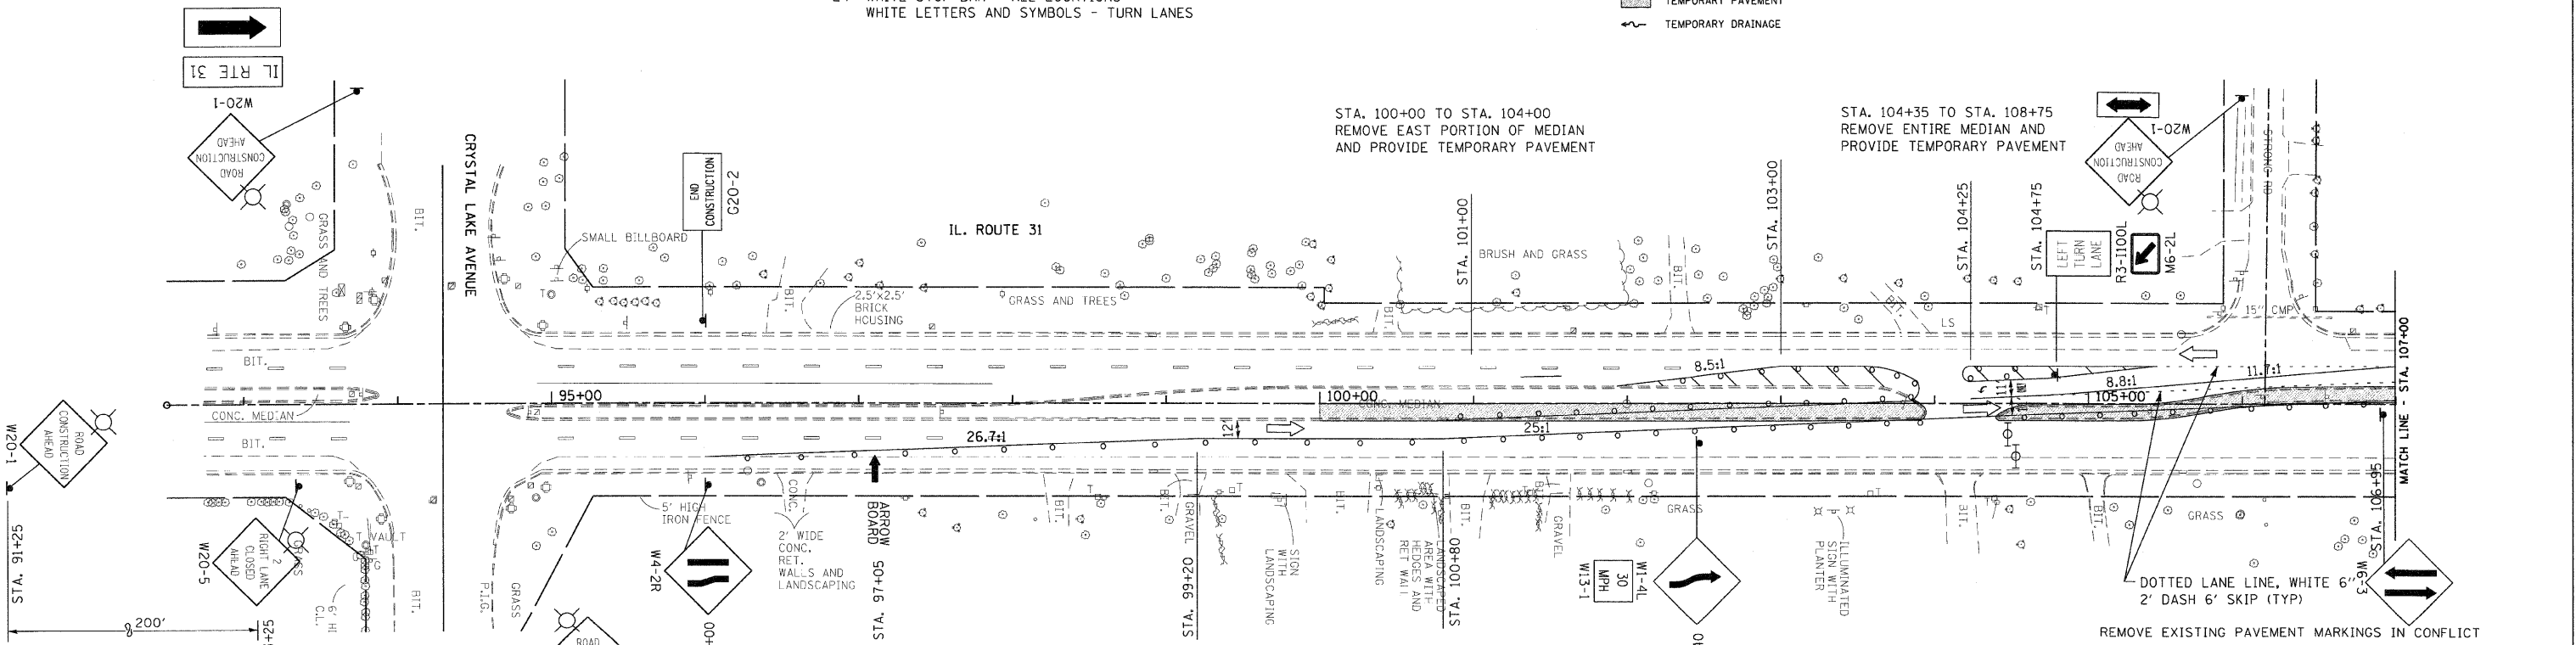

REVISIONS	
NAME	DATE

ILLINOIS DEPARTMENT OF TRANSPORTATION
F.A.U. ROUTE 336
IL RTE 31 AND IL RTE 176

MAINTENANCE OF TRAFFIC
STAGE 1

DATE: 02/10/2012
DRAWN BY: SMP
CHECKED BY: SJJ

