


F.A.P. RTE.	SECTION	COUNTY	TOTAL SHEETS	SHEET NO.
336	112R-N	McHENRY	266	53
STA. 107+00 TO STA. 131+00				
FED. ROAD DIST. NO. ILLINOIS FED. AID PROJECT				
CONTRACT NO. 62537				

TEMPORARY PAVEMENT MARKINGS

4" EDGE LINE - EACH EDGE (YELLOW FOR INSIDE EDGE, WHITE FOR OUTSIDE EDGE)
 4" WHITE SKIP DASH - (30 FT. SKIP-10 FT. DASH) - BETWEEN LANES
 4" DOUBLE YELLOW - MEDIANS AND BETWEEN OPPOSING LANES
 6" WHITE LANE LINE - STORAGE AREA OF LEFT-TURN BAY
 6" WHITE SKIP DASH - (6 FT. SKIP-2 FT. DASH) - LEFT-TURN BAY
 12" YELLOW DIAGONALS - (20 FT. C-C) - MEDIANS AND GORES
 24" WHITE STOP BAR - ALL LOCATIONS
 WHITE LETTERS AND SYMBOLS - TURN LANES

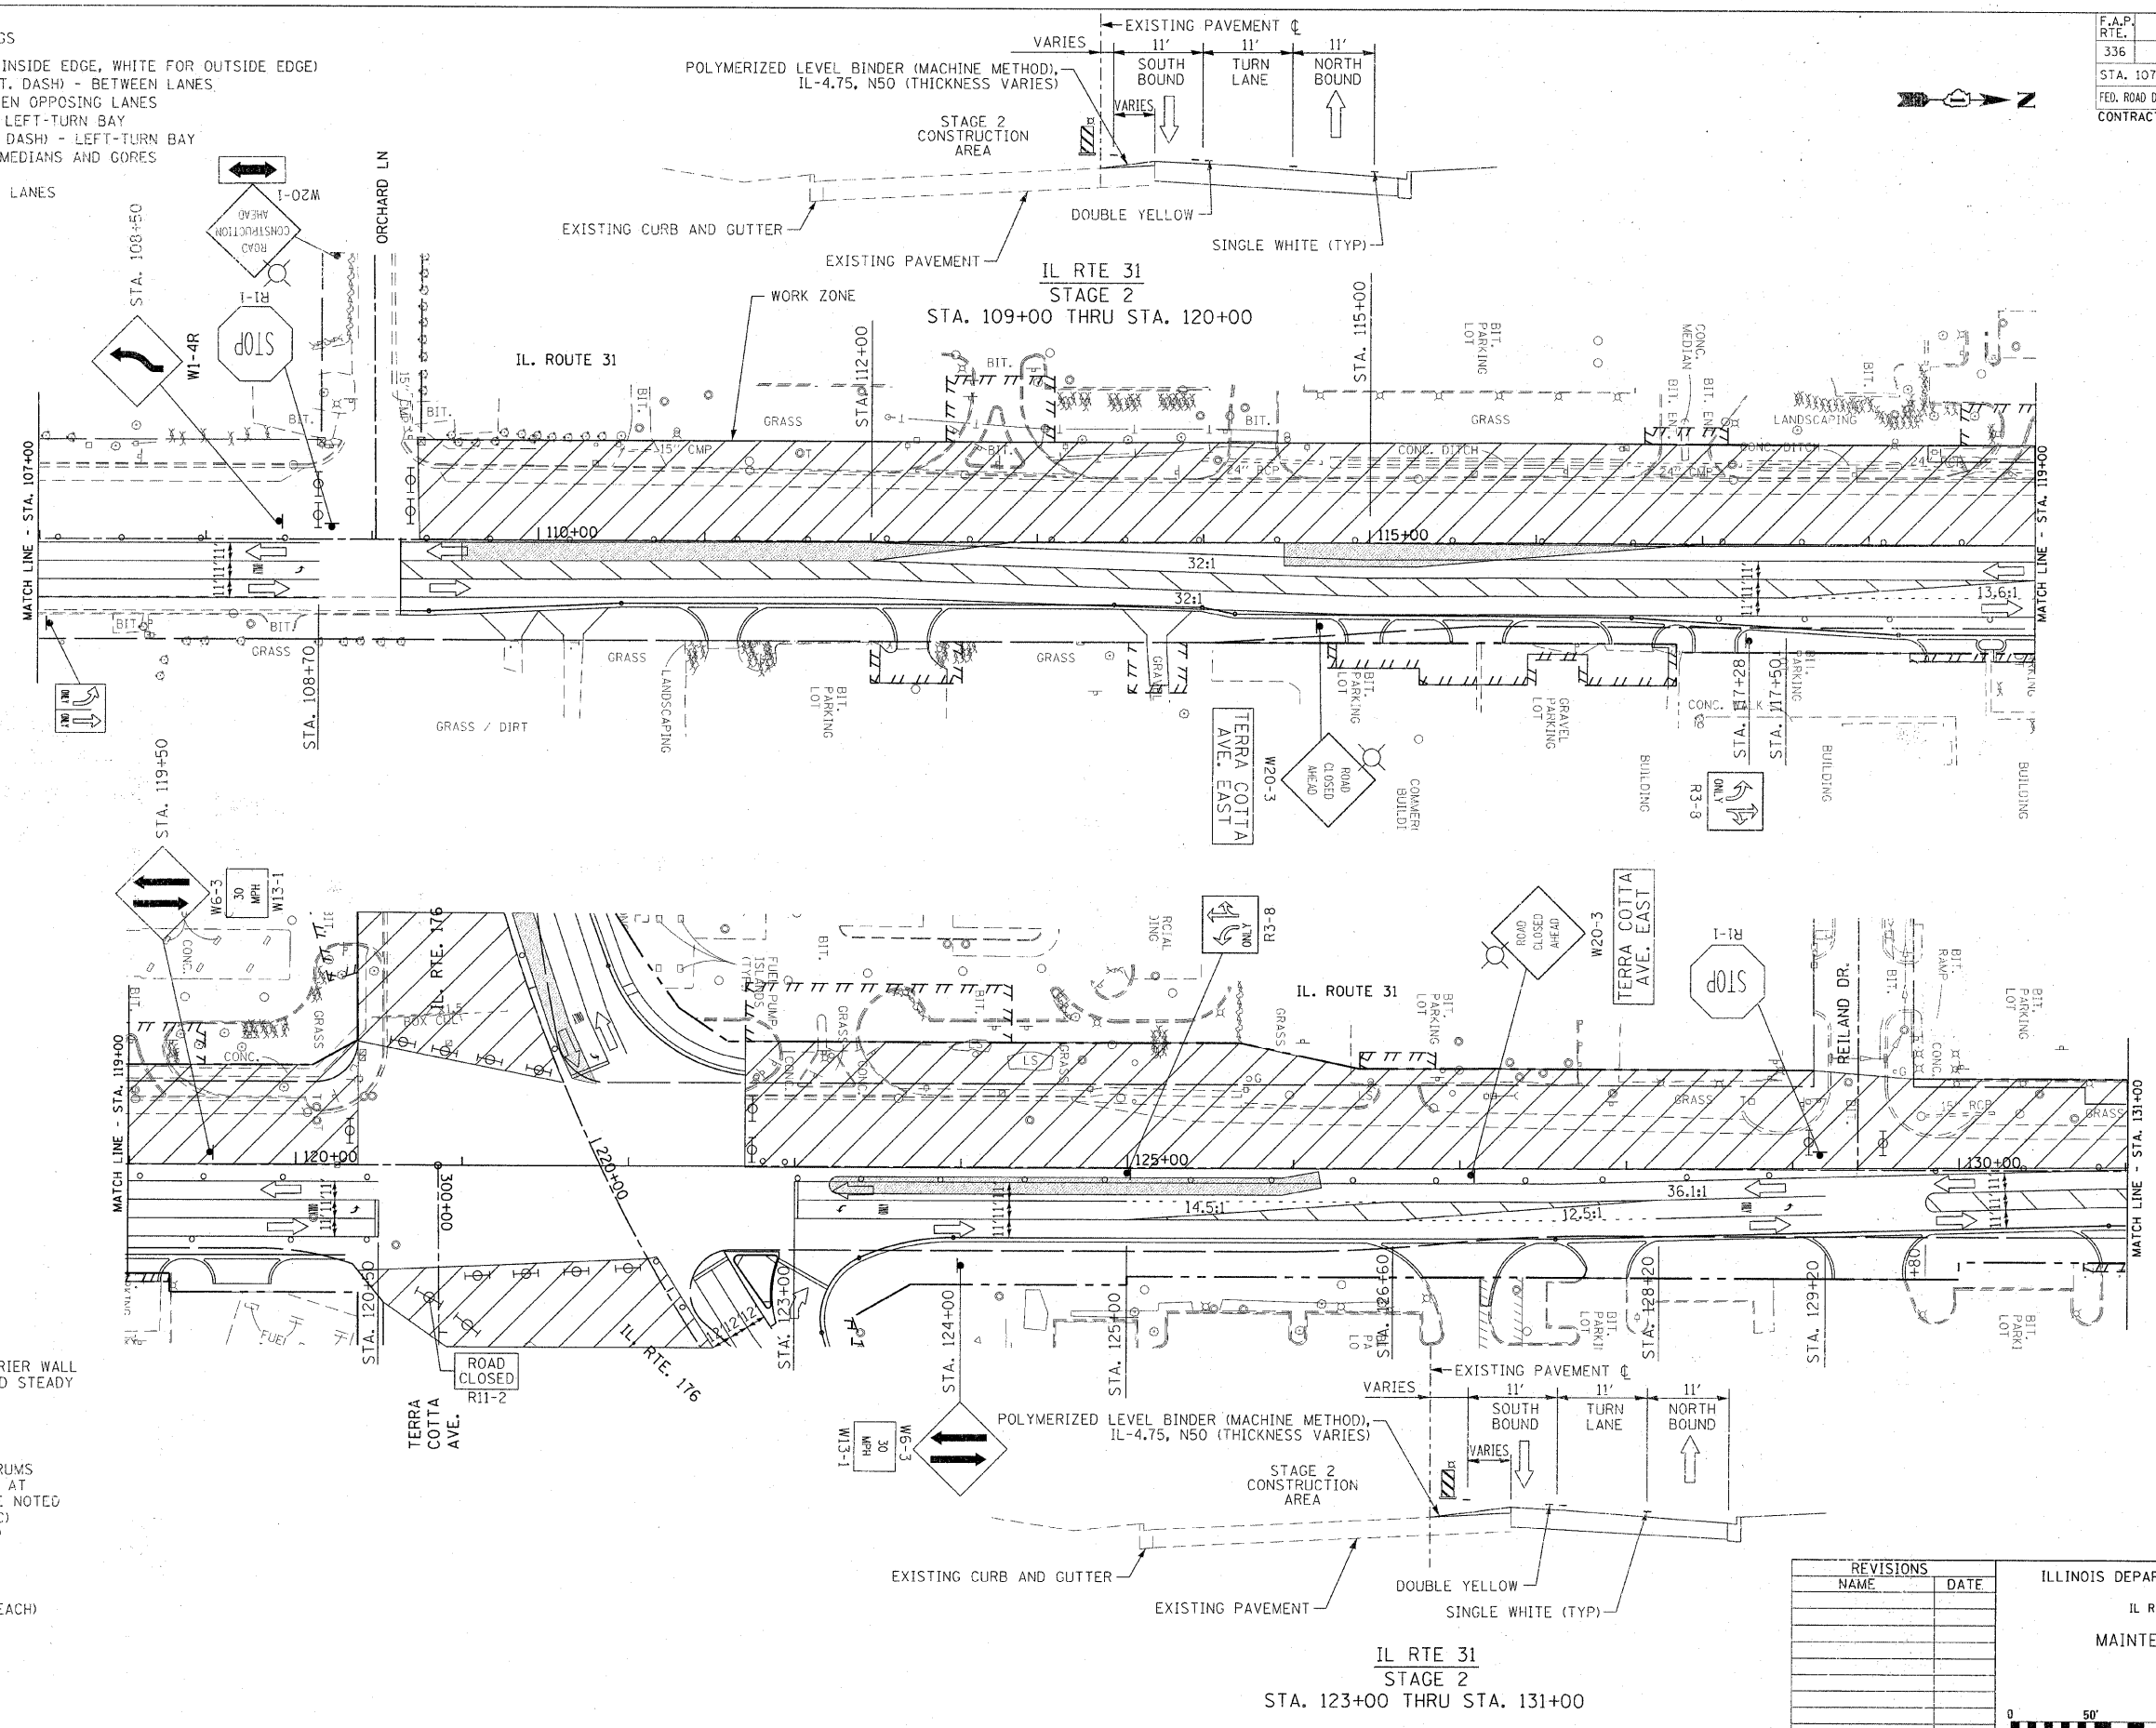


PLAN	REVISIONS	DATE
NO.	NO.	

PROFILE	REVISIONS	DATE
NO.	NO.	

- MAINTENANCE OF TRAFFIC LEGEND**
- CONSTRUCTION AREA
 - DIRECTION OF TRAFFIC
 - TEMPORARY CONCRETE BARRIER WALL WITH VERTICAL PANELS AND STEADY BURN LIGHTS @ 50' C-C
 - IMPACT ATTENUATOR
 - TYPE II BARRICADES OR DRUMS WITH STEADY BURN LIGHTS AT 50' C-C UNLESS OTHERWISE NOTED DEVICES IN TAPER (25' C-C) DEVICES IN RADII (40' C-C)
 - CONSTRUCTION SIGN
 - TYPE III BARRICADES WITH FLASHING LIGHTS (2 EACH)
 - ARROW BOARD
 - TEMPORARY PAVEMENT
 - TEMPORARY DRAINAGE

REVISIONS	
NAME	DATE

ILLINOIS DEPARTMENT OF TRANSPORTATION
 F.A.U. ROUTE 336
 IL RTE 31 AND IL RTE 176
 MAINTENANCE OF TRAFFIC
 STAGE 2

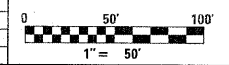

DATE: 02/10/2012
 DRAWN BY: SMP
 CHECKED BY: SJG