
TOTAL SHEET SHEETS NO. COUNTY SECTION. 336 112R-N McHENRY 266 57 STA. 224+50 TO STA. 245+00 FED. ROAD DIST. NO. | ILLINOIS | FED. AID PROJECT CONTRACT NO. 62537

MAINTENANCE OF TRAFFIC STAGE 2

DATE: 02/10/2012 DRAWN BY: SMP CHECKED BY: SJG

50' 100

REMOVE EXISTING MARKINGS IN CONFLICT ATTI | m m m >> IL. ROUTE 176 71 71 11 11 11 11 11 M T T T T T T T T DI II II II दर्भ संसम्बद्धाः संस्था 严节兀兀型 WORK ZONE

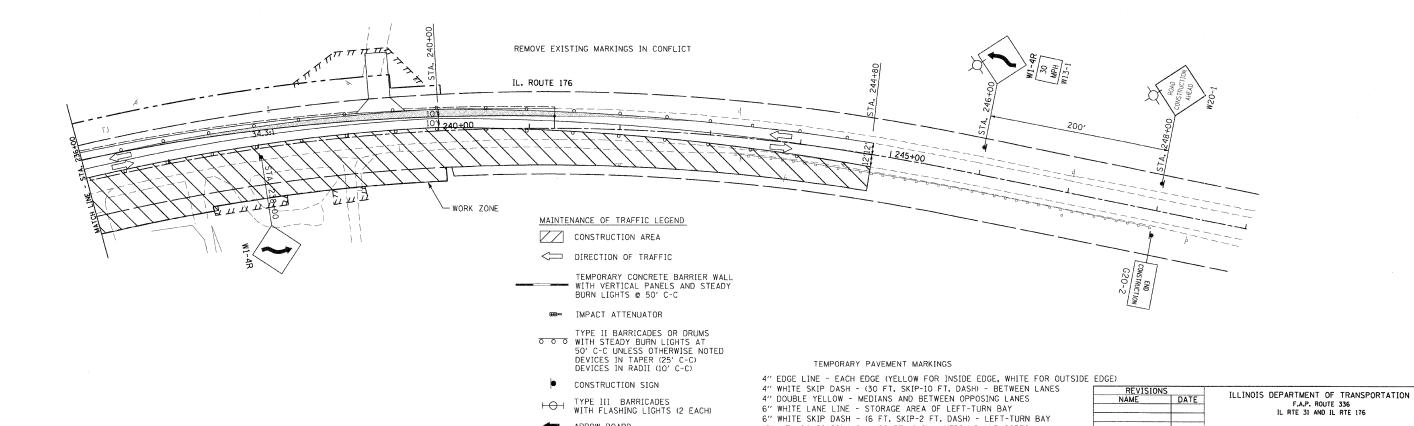

12" YELLOW DIAGONALS - (20 FT. C-C) - MEDIANS AND GORES

WHITE LETTERS AND SYMBOLS - TURN LANES

24" WHITE STOP BAR - ALL LOCATIONS

ARROW BOARD

← TEMPORARY DRAINAGE

TEMPORARY PAVEMENT