
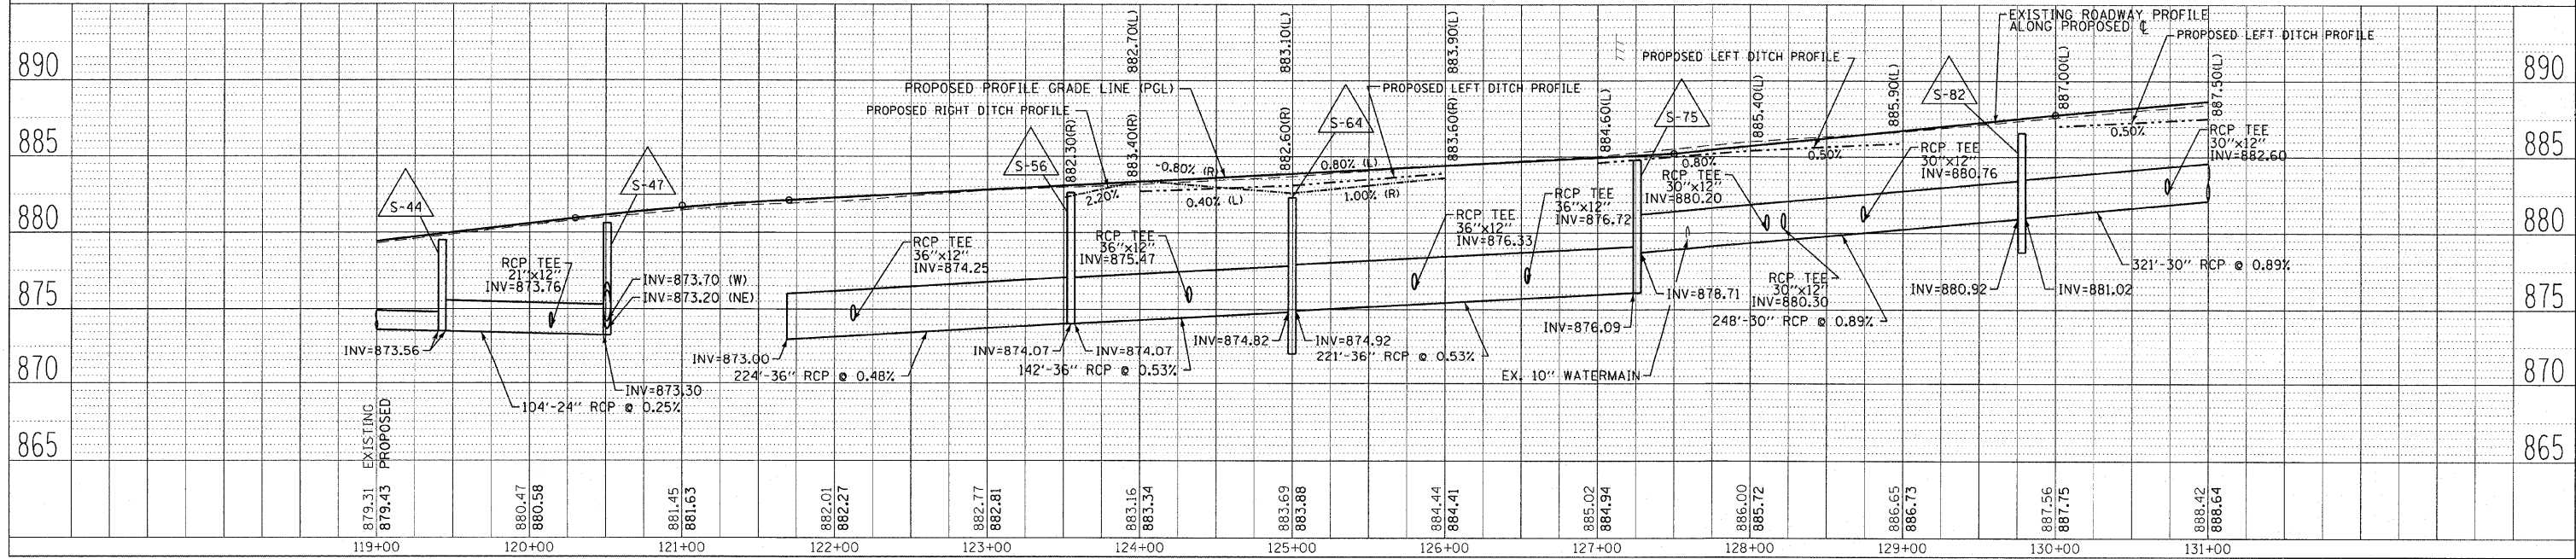
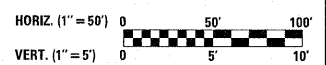


LEGEND

- ADJ STRUCTURE TO BE ADJUSTED
- C STRUCTURE TO BE CLEANED
- F STRUCTURE TO BE FILLED
- R STRUCTURE TO BE REMOVED
- REC STRUCTURE TO BE RECONSTRUCTED
- REU STRUCTURE TO BE RECONSTRUCTED WITH NEW FRAME AND LID OR GRATE
- ADJ STRUCTURE TO BE ADJUSTED WITH NEW FRAME AND LID OR GRATE
- PIPE REMOVAL
- PIPE UNDERDRAIN

WATER MAIN STRUCTURE TABLE

STRUCT. NO.	STATION	OFFSET	STRUCTURE TYPE	RIM
W-9	127+19	76'RT	TAP VALVE & SLEEVE 10\"/>	

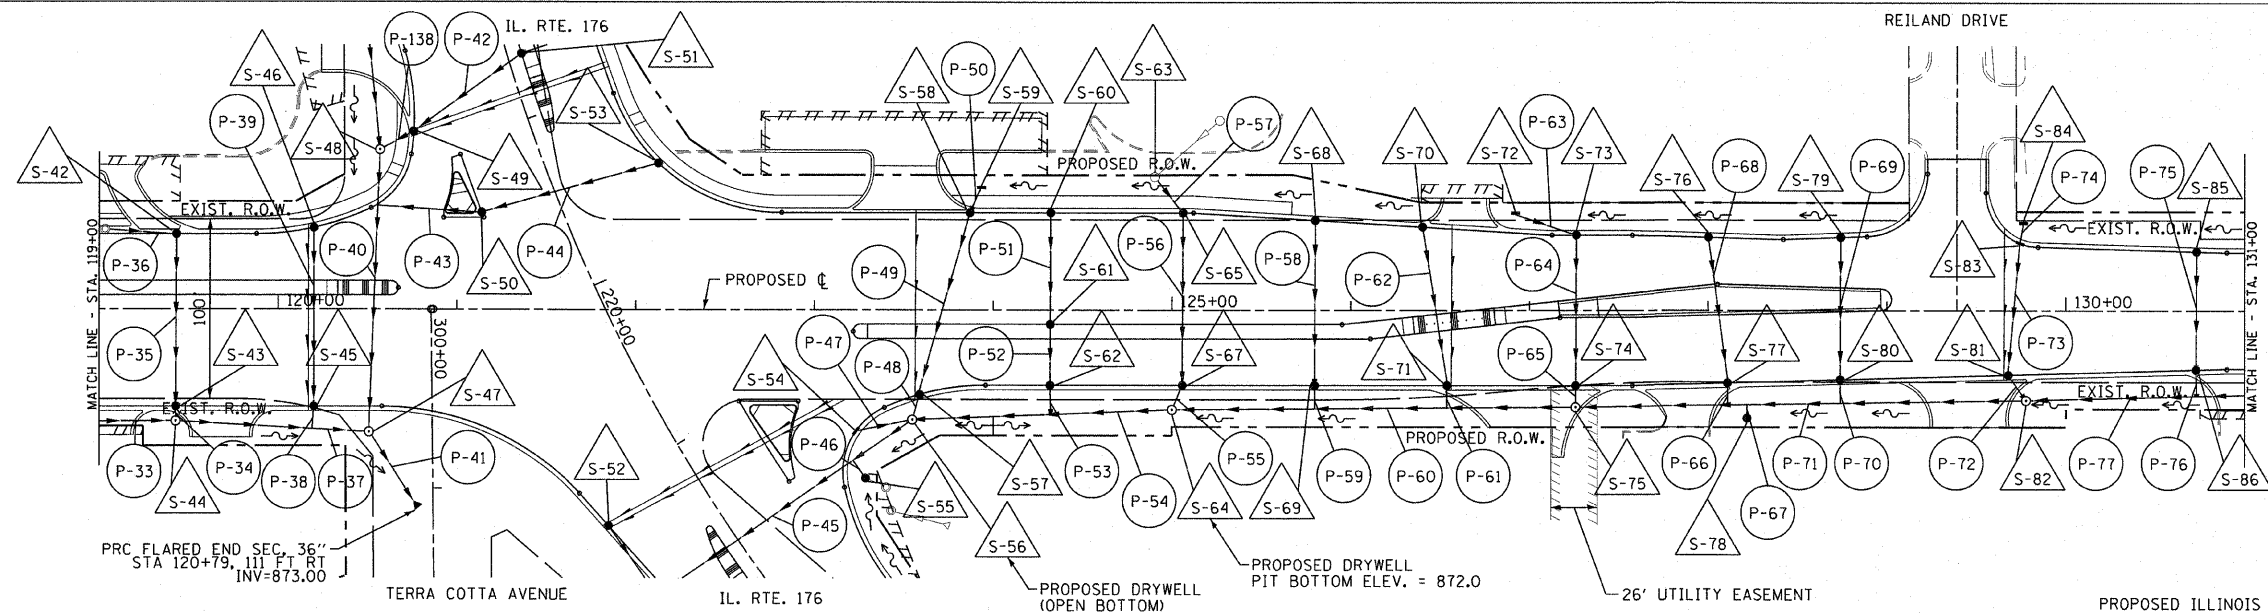

DRAINAGE AND UTILITIES PLAN IL. RTE. 31 STA. 119+00 TO STA. 131+00