
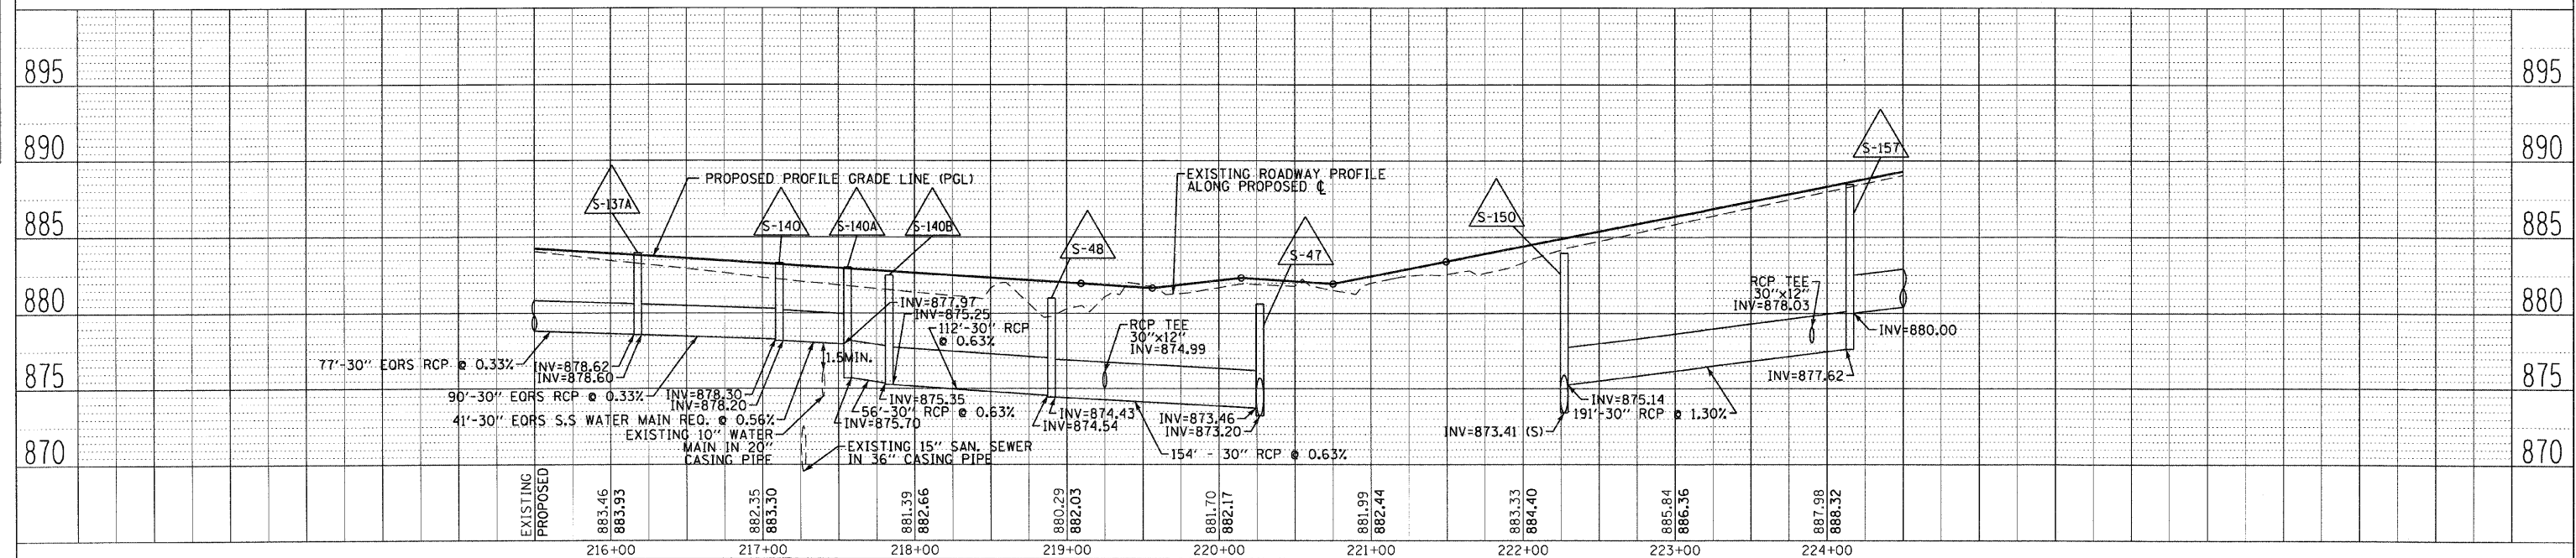


PLAN	DATE
NO.	
BY	
CHECKED	
APPROVED	
DATE	

PROFILE	DATE
NO.	
BY	
CHECKED	
APPROVED	
DATE	

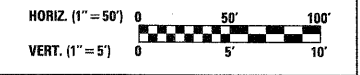

DRAINAGE AND UTILITIES PLAN IL. RTE. 176 STA. 215+50 TO STA. 224+50