
| F.A.P. RTE. | SECTION | COUN | COUNTY | | SHEET NO. |
|--------------------|--------------|---------|---------|----------|--------------|
| 336 | 112-R-N | McHei | McHenry | | 105 |
| STA. | | TO STA. | | | |
| FFD. RO | AD DIST, NO. | THENOIS | FFD. | ATD PROJ | FCT |

CONTRACT NO. 62537

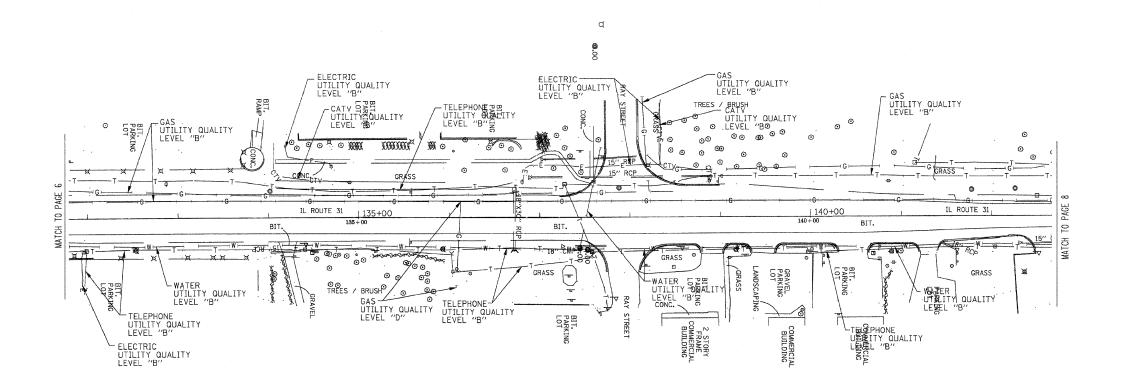



The AT&T locations depicted have been obtained through the application of geophysical methods to determine the existence and approximate horizontal position of these facilities. However, AT&T will not provide TBE Group, Inc. with utility records nor allow access to their field closures (pedestals/manholes etc.), to help verify the locations of their existing underground facilities. Therefore, TBE is unable to verify the completeness of the AT&T locations depicted in accordance with the CI/ASCE Standard 38-02.

REVISIONS

NAME



TBE GROUP, INC.

CIVIL ENGINEERING * TRANSPORTATION * ENVIRONMENTAL

* PLANNING * UTILITY ENGINEERING-LOCATING

Utility Quality Level''B": Designating
Utility Quality Level "D": Records Research

| -)) | SANITARY SEWER |
|--------------------|----------------|
| | UNKNOWN |
| CTVCTV | CABLE TV |
| T_{max} | TELEPHONE |
| | WATER |
| | GAS |
| F0F0 | FIBER OPTIC |
| E reconstruction E | ELECTRIC |

Utilities shown in color on these plans as depicted in the legend have been investigated by TBE Group, Inc in accordance with SUE Industry Standards. All other information shown has been provided to TBE Group, Inc by others. TBE's SUE field investigation was performed during the period 12-26-06 through 3-28-08. Changes to utilities after these dates may have been made and therefore may result in variances from this plan. Consideration should be given to updating this plan if deemed advisable prior to final design and construction.

205 W. WACKER DRIVE SUITE 1020 CHICAGO, IL 60606 (312) 704-1970 ILLINOIS DEPARTMENT OF TRANSPORTATION

SUE Investigation of Underground Utilities

IL RT. 31 at IL RT. 176 and Terra Cotta Road Crystal Lake, IL. McHenry County Section No. 112-R-N Contract No. 62537

DRAWN BY : KLC SCALE : 1" = 50'