
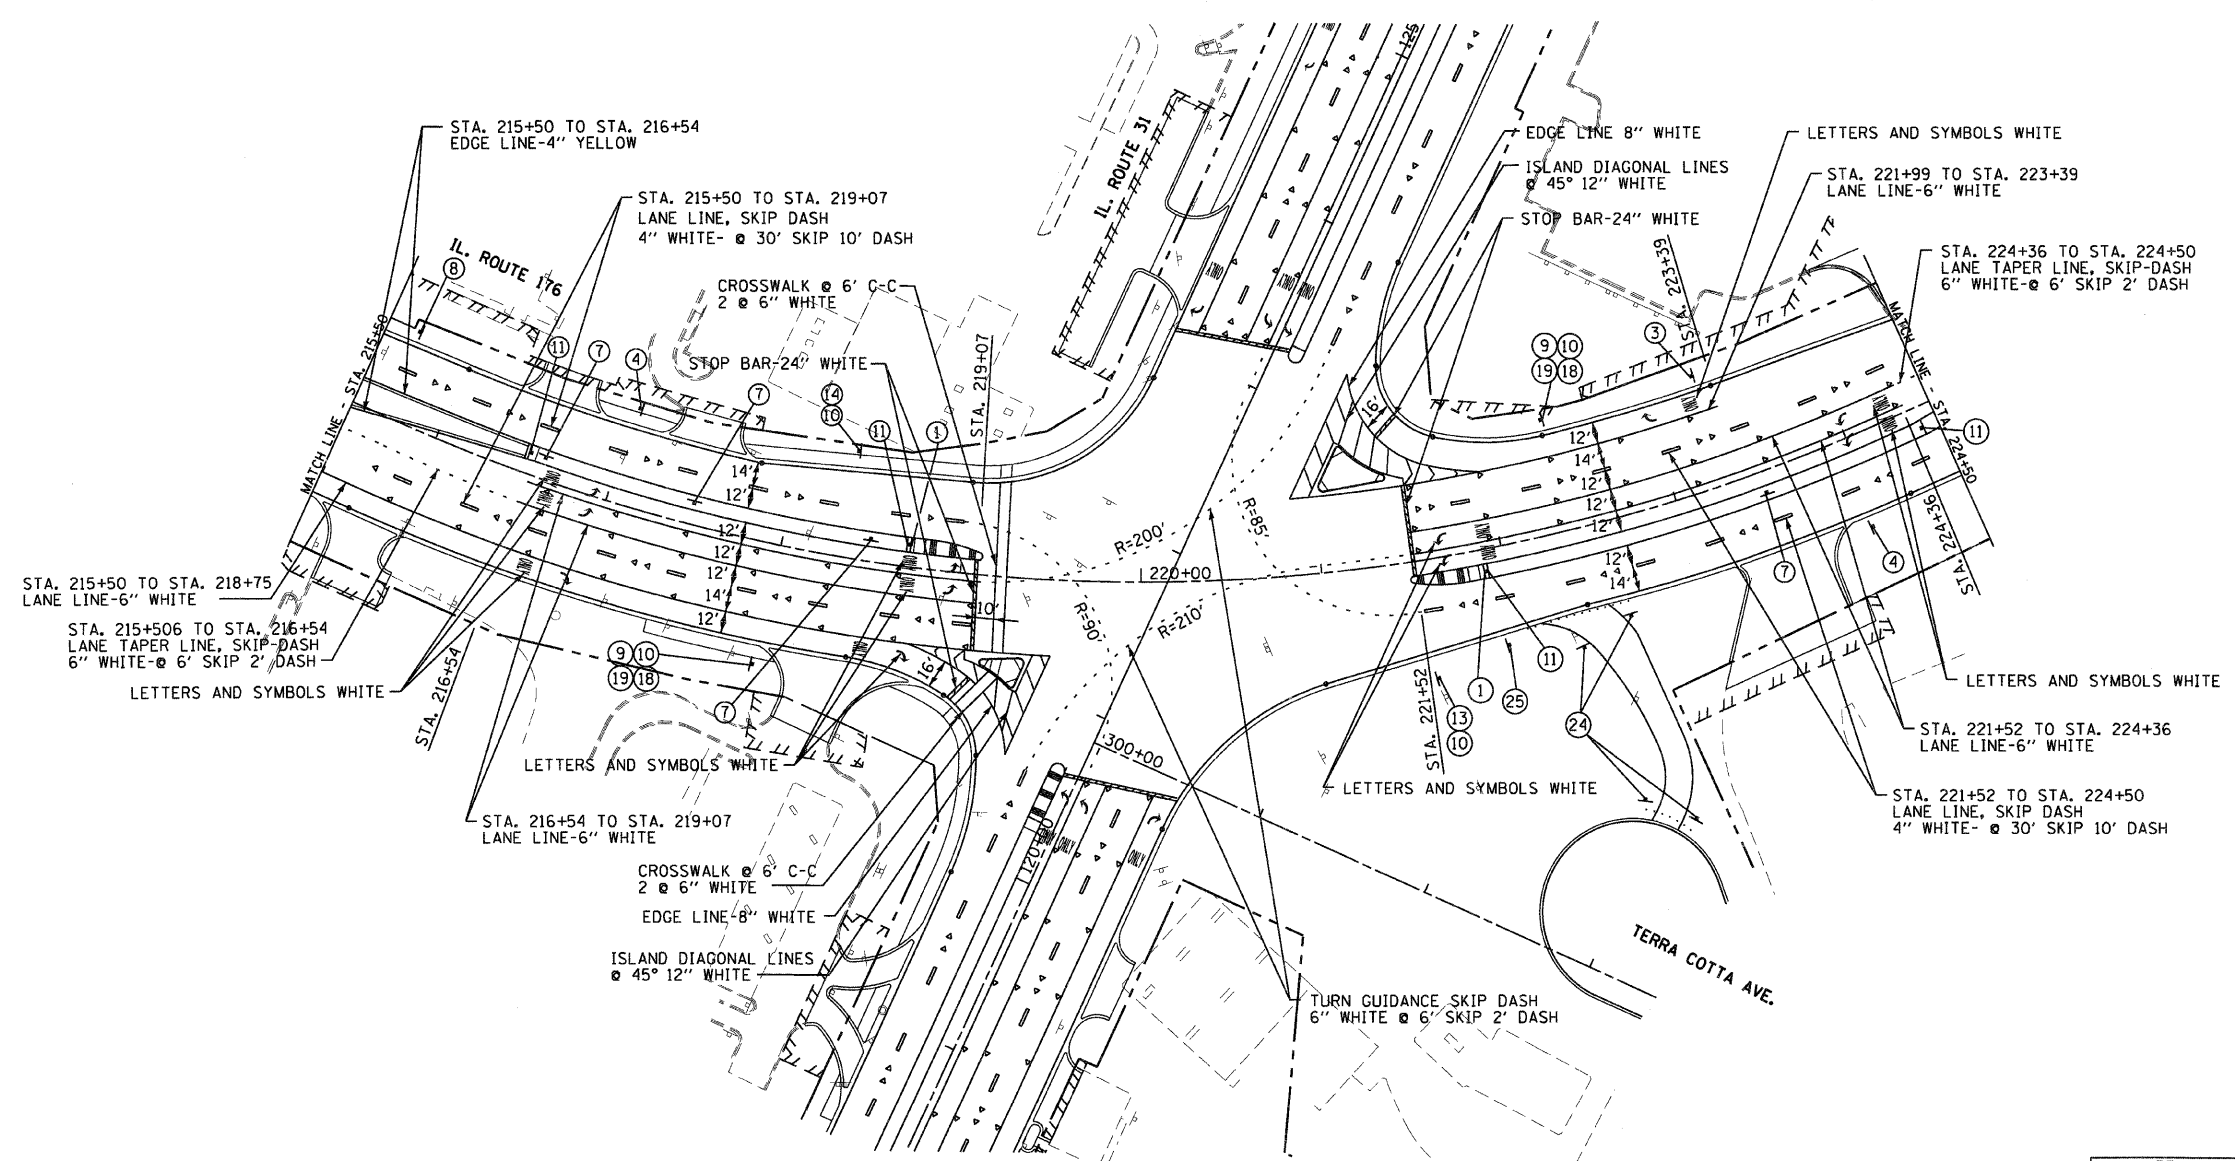


F.A.P. RTE.	SECTION	COUNTY	TOTAL SHEETS	SHEET NO.
336	112R-N	McHENRY	266	150
STA. 215+50 TO STA. 224+50				
FED. ROAD DIST. NO.	ILLINOIS	FED. AID PROJECT		
CONTRACT NO. 62537				

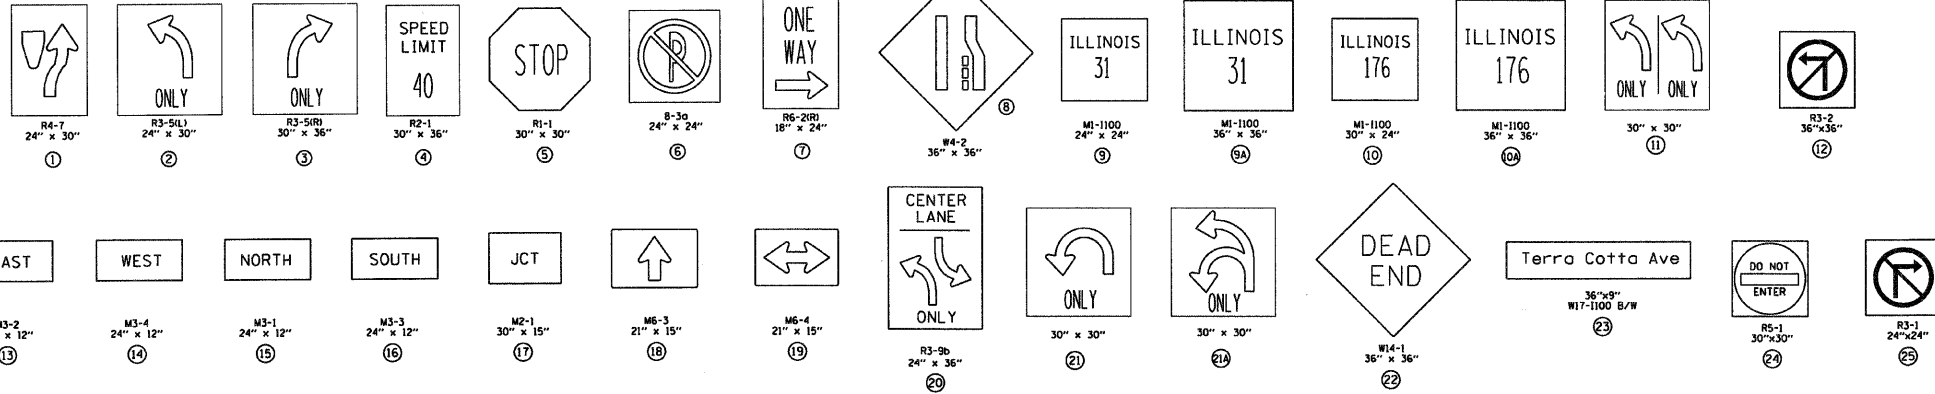

PLAN	DATE	BY	DATE
REVISIONS			
NO.			

PROFILE	DATE	BY	DATE
REVISIONS			
NO.			

REVISIONS	
NAME	DATE

ILLINOIS DEPARTMENT OF TRANSPORTATION  
 F.A.P. ROUTE 336  
 IL RTE 31 AND IL RTE 176

PAVEMENT MARKING PLAN  
 AND SIGNING PLAN

DATE: 02/10/2012  
 DRAWN BY: SMP  
 CHECKED BY: BDH

