


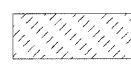

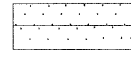
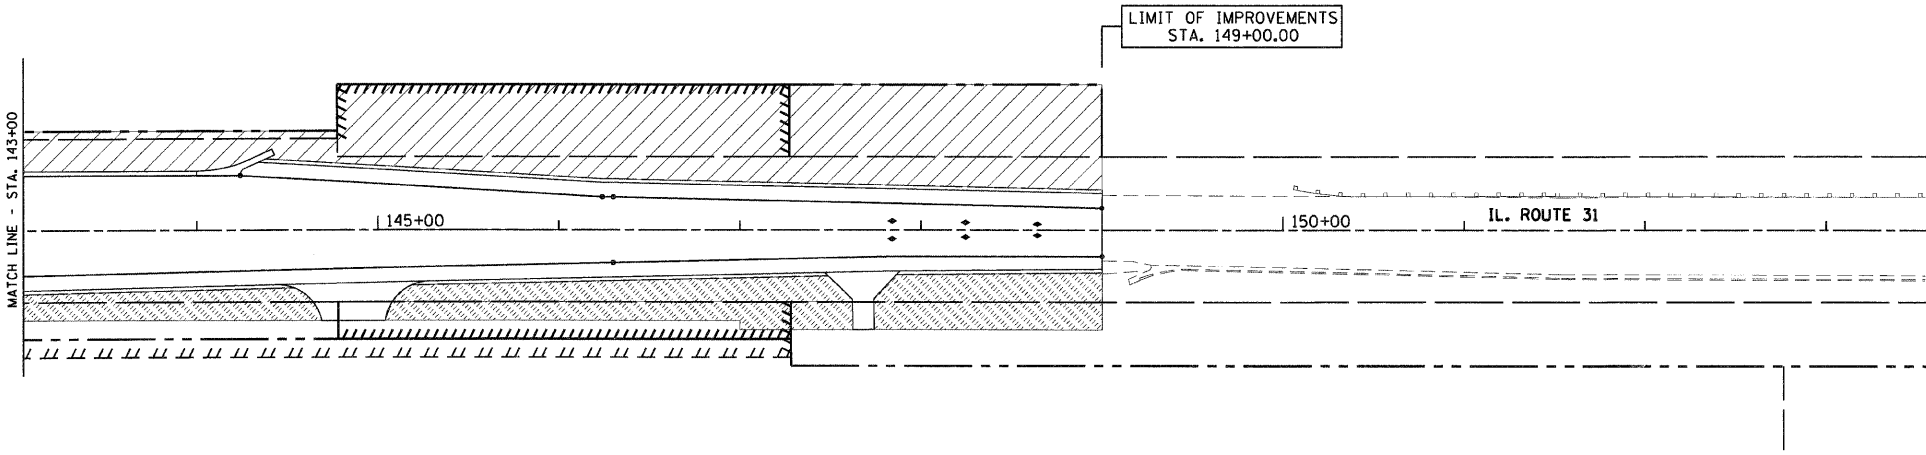
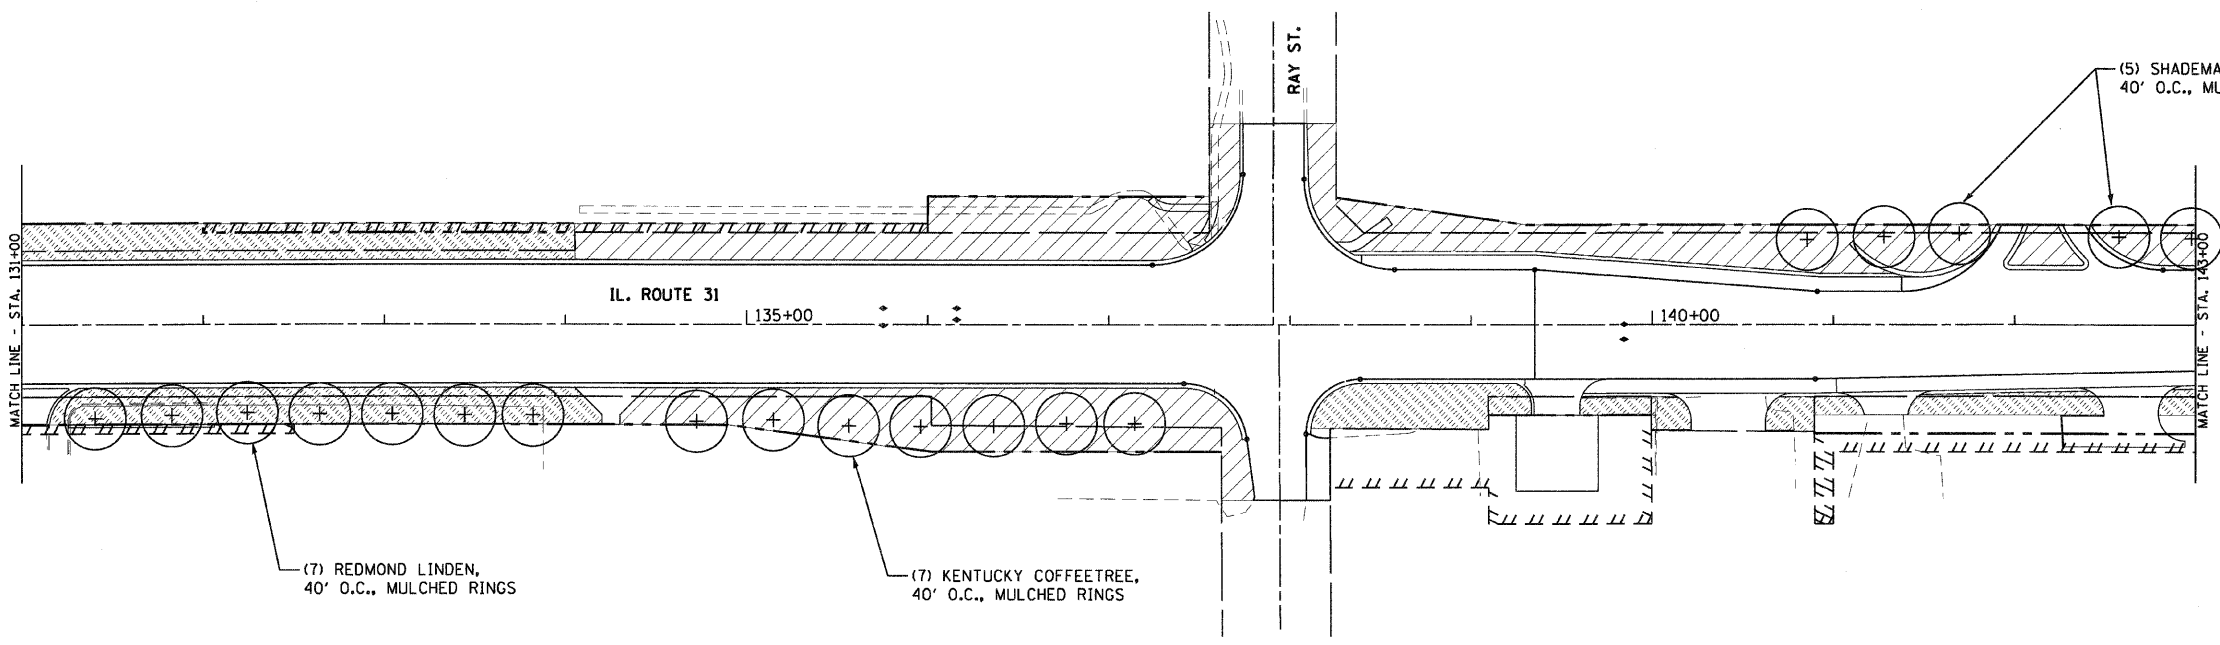


F.A.P. RTE.	SECTION	COUNTY	TOTAL SHEETS	SHEET NO.
336	112R-N	McHENRY	266	154
STA. 131+00		TO STA.		
FED. ROAD DIST. NO.	ILLINOIS	FED. AID PROJECT		
CONTRACT NO. 62537				

LEGEND

-  SHADE TREE CODE A
-  ORNAMENTAL TREE/SHRUB
-  EVERGREEN TREE
-  SODDING, SALT TOLERANT
-  SEEDING, CLASS 2A
-  SEEDING, CLASS 4



PLAN

DATE	BY
DESIGNED	
PLOTTED	
ALIGNMENT CHECKED	
NOTIC BOOK	
CADD FILE NAME	
NO.	

PROFILE

DATE	BY
DESIGNED	
PLOTTED	
GRADES CHECKED	
NOTE BOOK	
STRUCTURE NOTATIONS CHECKED	
NO.	

REVISIONS	
NAME	DATE

ILLINOIS DEPARTMENT OF TRANSPORTATION
 F.A.U. ROUTE 336
 IL RTE 31 AND IL RTE 176

LANDSCAPE PLAN

DATE: 02/10/2012
 DRAWN BY: SMP
 CHECKED BY: BDH

