




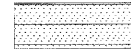


F.A.P. RTE.	SECTION	COUNTY	TOTAL SHEETS	SHEET NO.
336	112R-N	McHENRY	266	158
STA. 300+00		TO STA. 310+00		
FED. ROAD DIST. NO.	ILLINOIS	FED. AID PROJECT		
CONTRACT NO. 62537				




LEGEND

-  SHADE TREE CODE A
-  ORNAMENTAL TREE/SHRUB
-  EVERGREEN TREE
-  SODDING, SALT TOLERANT
-  SEEDING, CLASS 2A
-  SEEDING, CLASS 4


PLAN	REVISED	DATE
NOTE BOOK	BY	
NO.		

PROFILE	REVISED	DATE
NOTE BOOK	BY	
NO.		

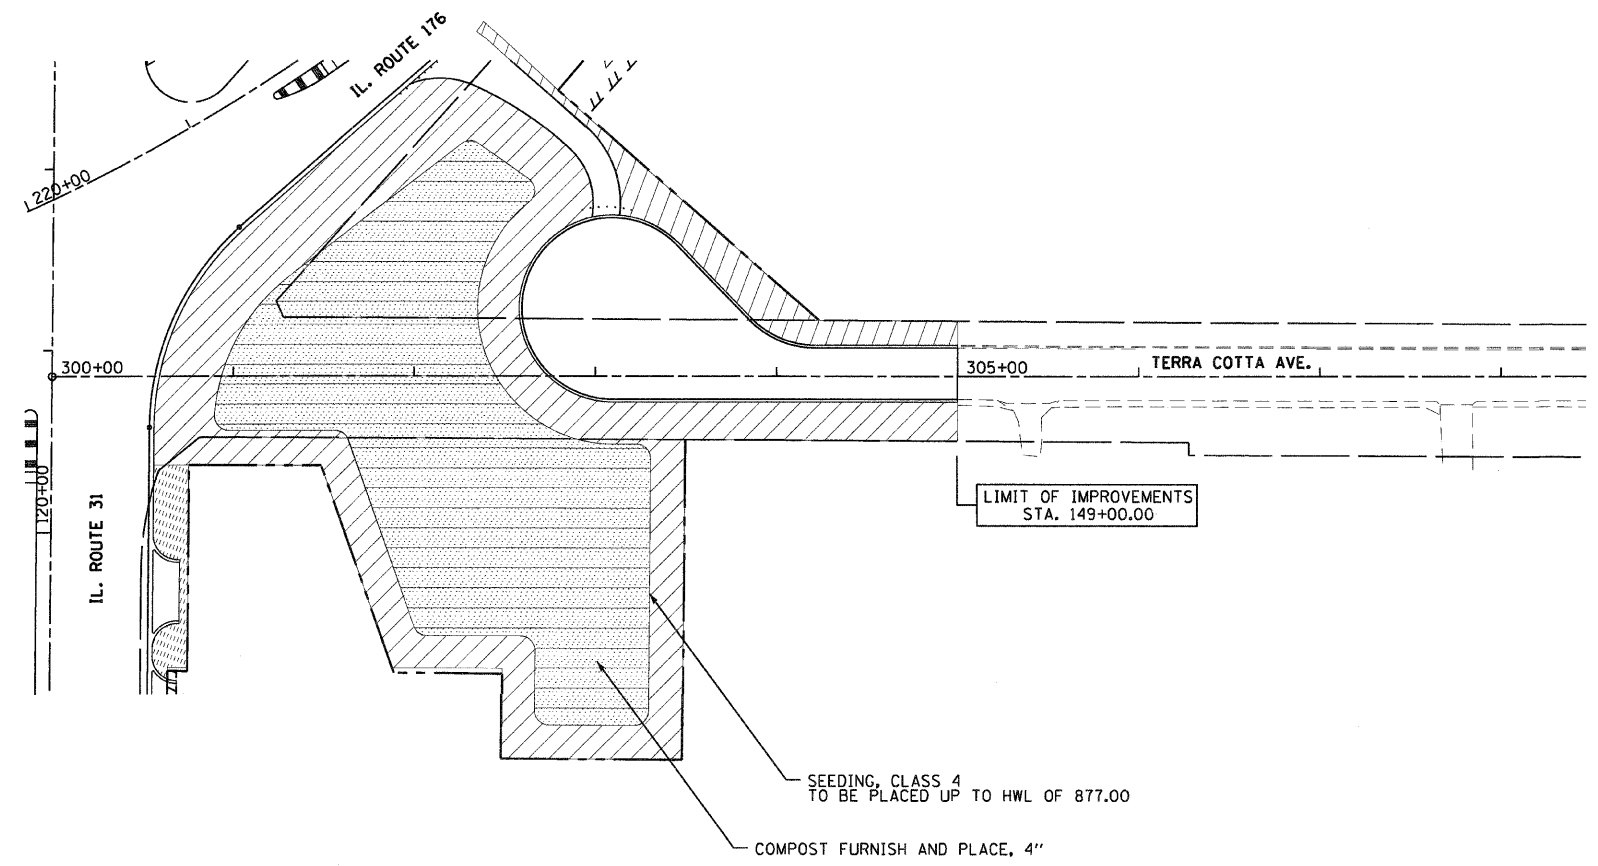

REVISIONS	
NAME	DATE

ILLINOIS DEPARTMENT OF TRANSPORTATION
 F.A.U. ROUTE 336
 IL RTE 31 AND IL RTE 176
 LANDSCAPE PLAN

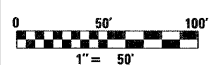

DATE: 02/10/2012
 DRAWN BY: SMP
 CHECKED BY: BDH