


F.A.P. RTE.	SECTION	COUNTY	TOTAL SHEETS	SHEET NO
336	112R-N	McHENRY	266	170
STA.	TO STA.			
FED. ROAD DIST. NO.	ILLINOIS	FED. AID PROJECT		

CONTRACT NO. - 62537

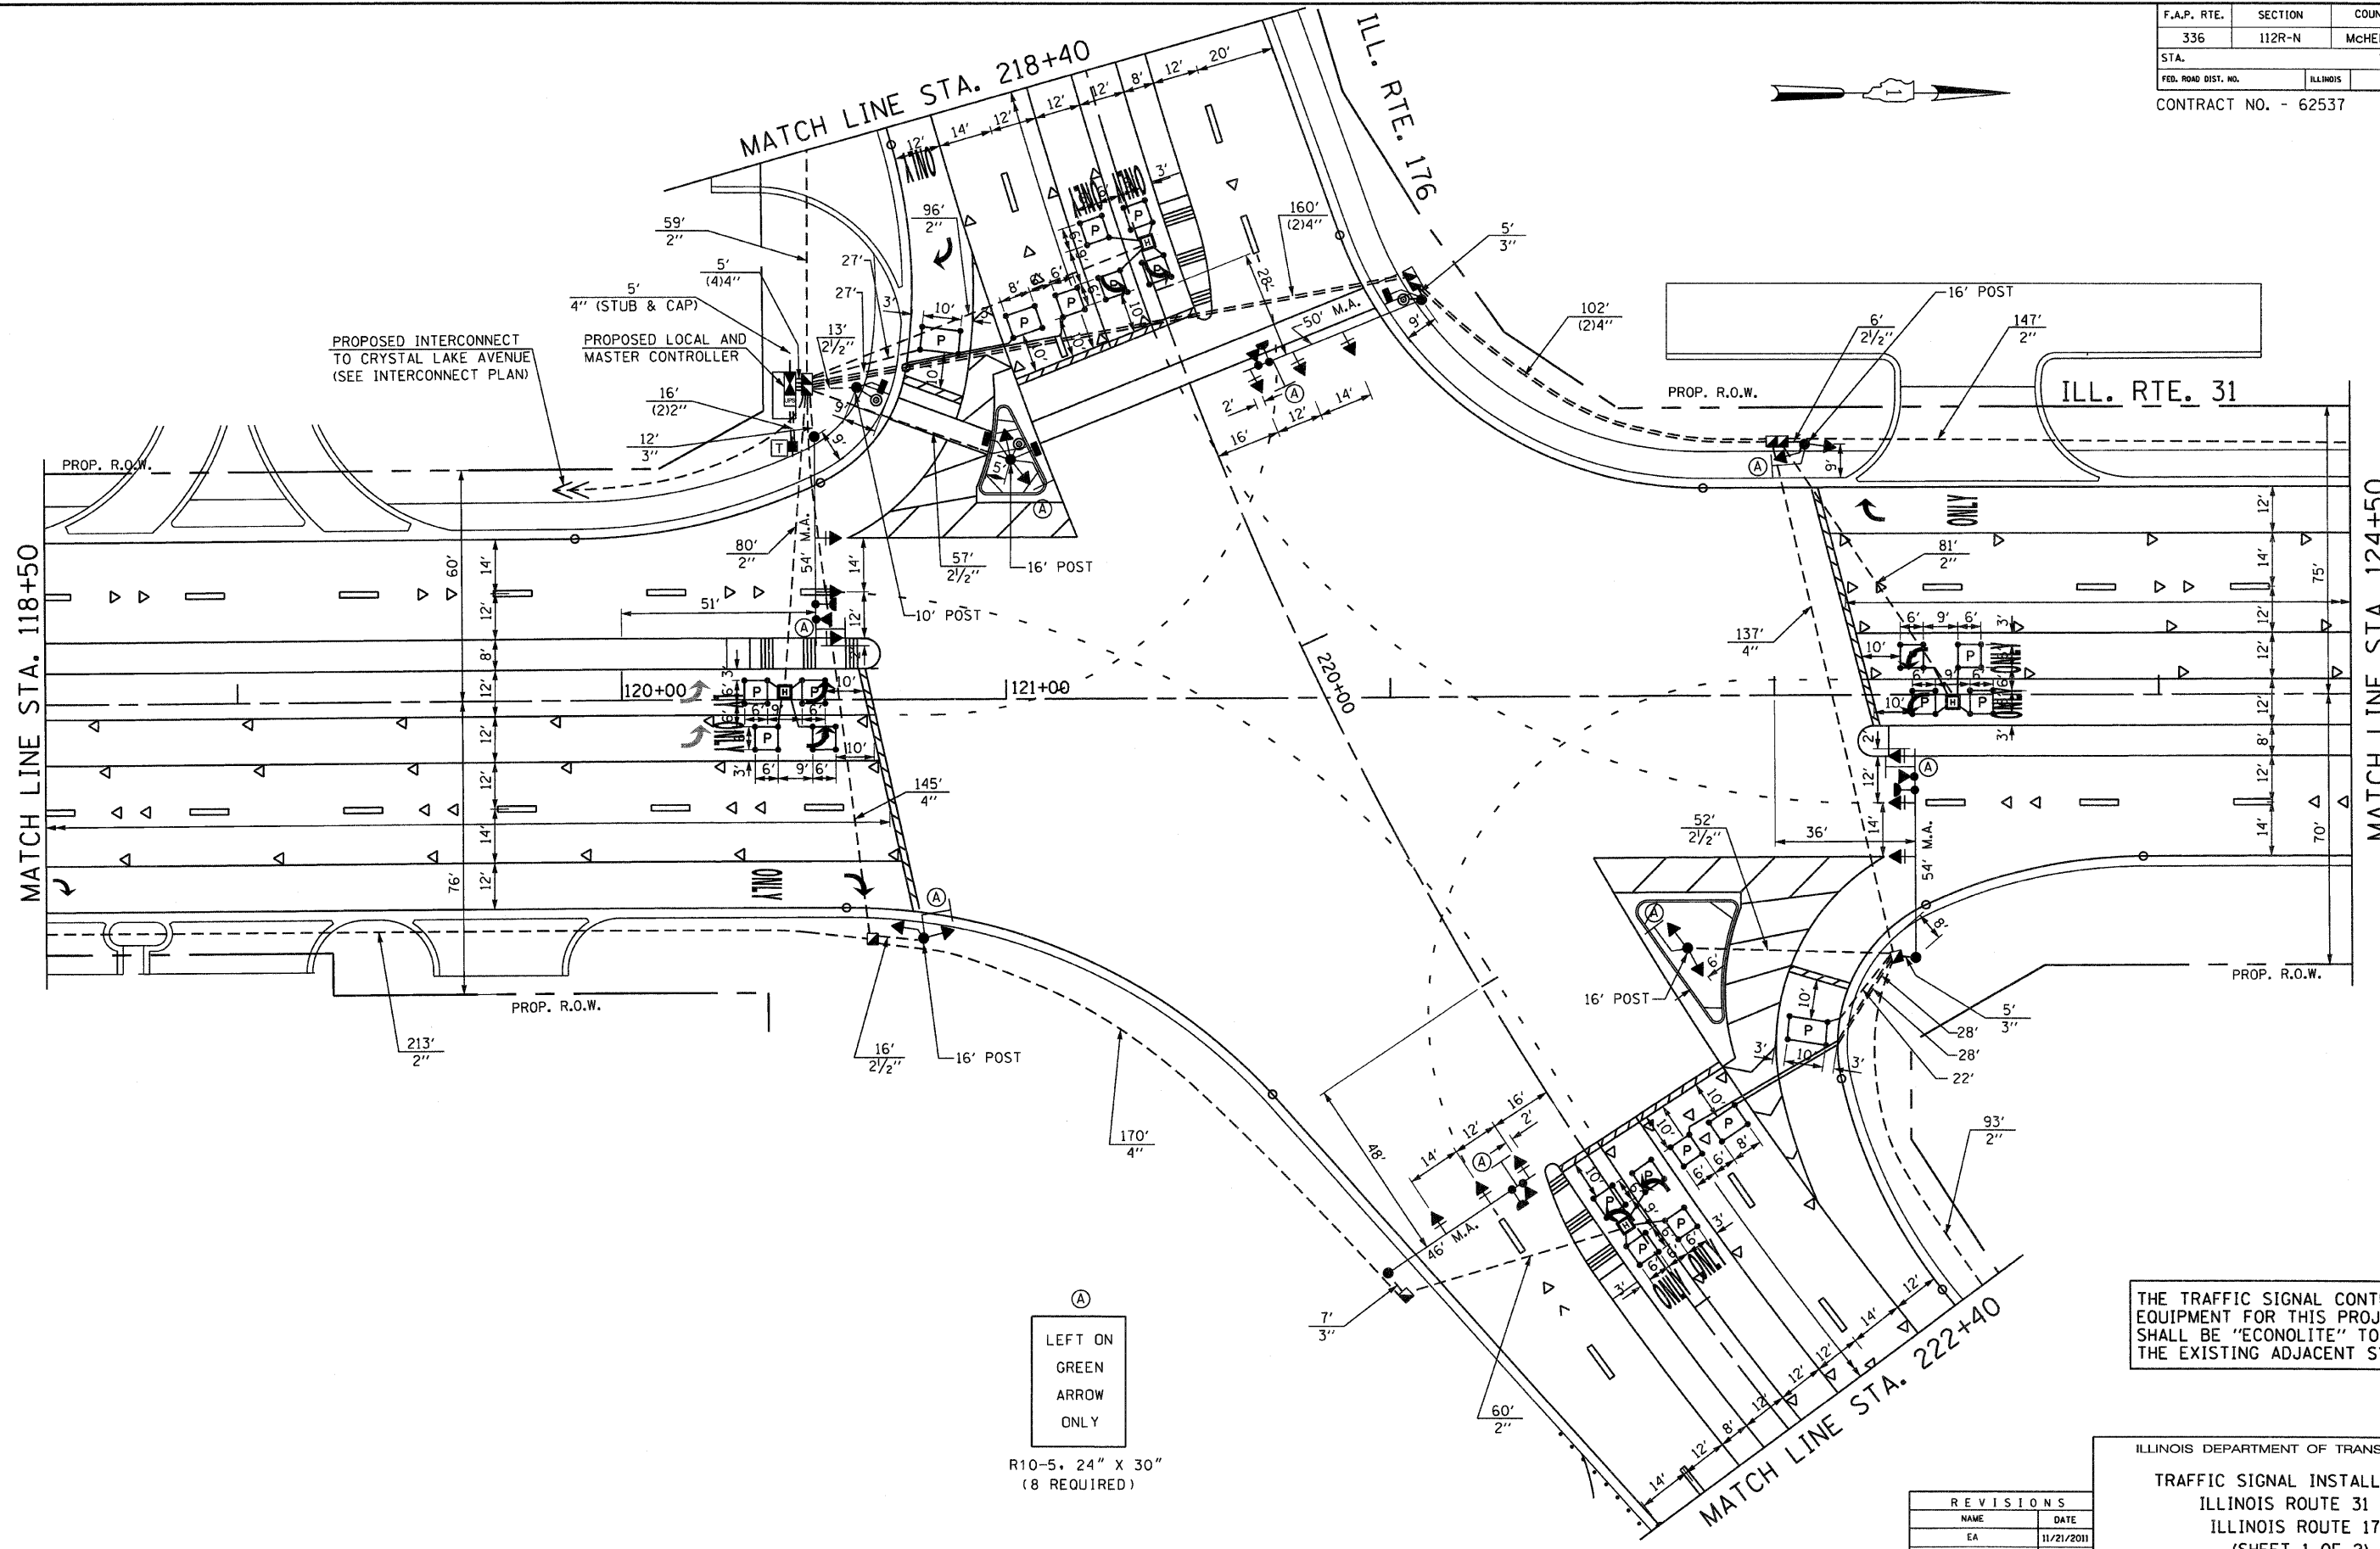

(A)  
LEFT ON GREEN  
ARROW  
ONLY

R10-5, 24" X 30"  
(8 REQUIRED)

THE TRAFFIC SIGNAL CONTROL EQUIPMENT FOR THIS PROJECT SHALL BE "ECONOLITE" TO MATCH THE EXISTING ADJACENT SYSTEM.

ILLINOIS DEPARTMENT OF TRANSPORTATION  
TRAFFIC SIGNAL INSTALLATION  
ILLINOIS ROUTE 31 AT  
ILLINOIS ROUTE 176  
(SHEET 1 OF 2)

REVISIONS	
NAME	DATE
EA	11/21/2011

SCALE: 1"=20'  
DATE: 02/10/2012

DRAWN BY: KGP  
DESIGNED BY: PKG  
CHECKED BY: PKG

**GO** GANDHI AND ASSOCIATES, INC.  
ENGINEERS AND PLANNERS  
6035 N. NORTHWEST HIGHWAY  
SUITE 306  
CHICAGO, ILLINOIS 60631 TEL. (773) 774-5910