
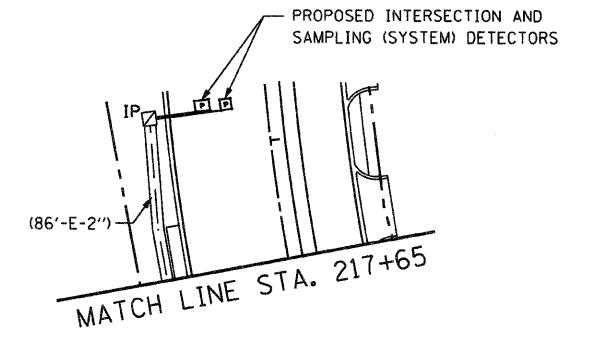


F.A.P. RTE.	SECTION	COUNTY	TOTAL SHEETS	SHEET NO.
336	112R-N	MCHEMRY	266	175
STA.	TO STA.			
FED. ROAD DIST. NO.	ILLINOIS	FED. AID PROJECT:		

CONTRACT NO. - 62537

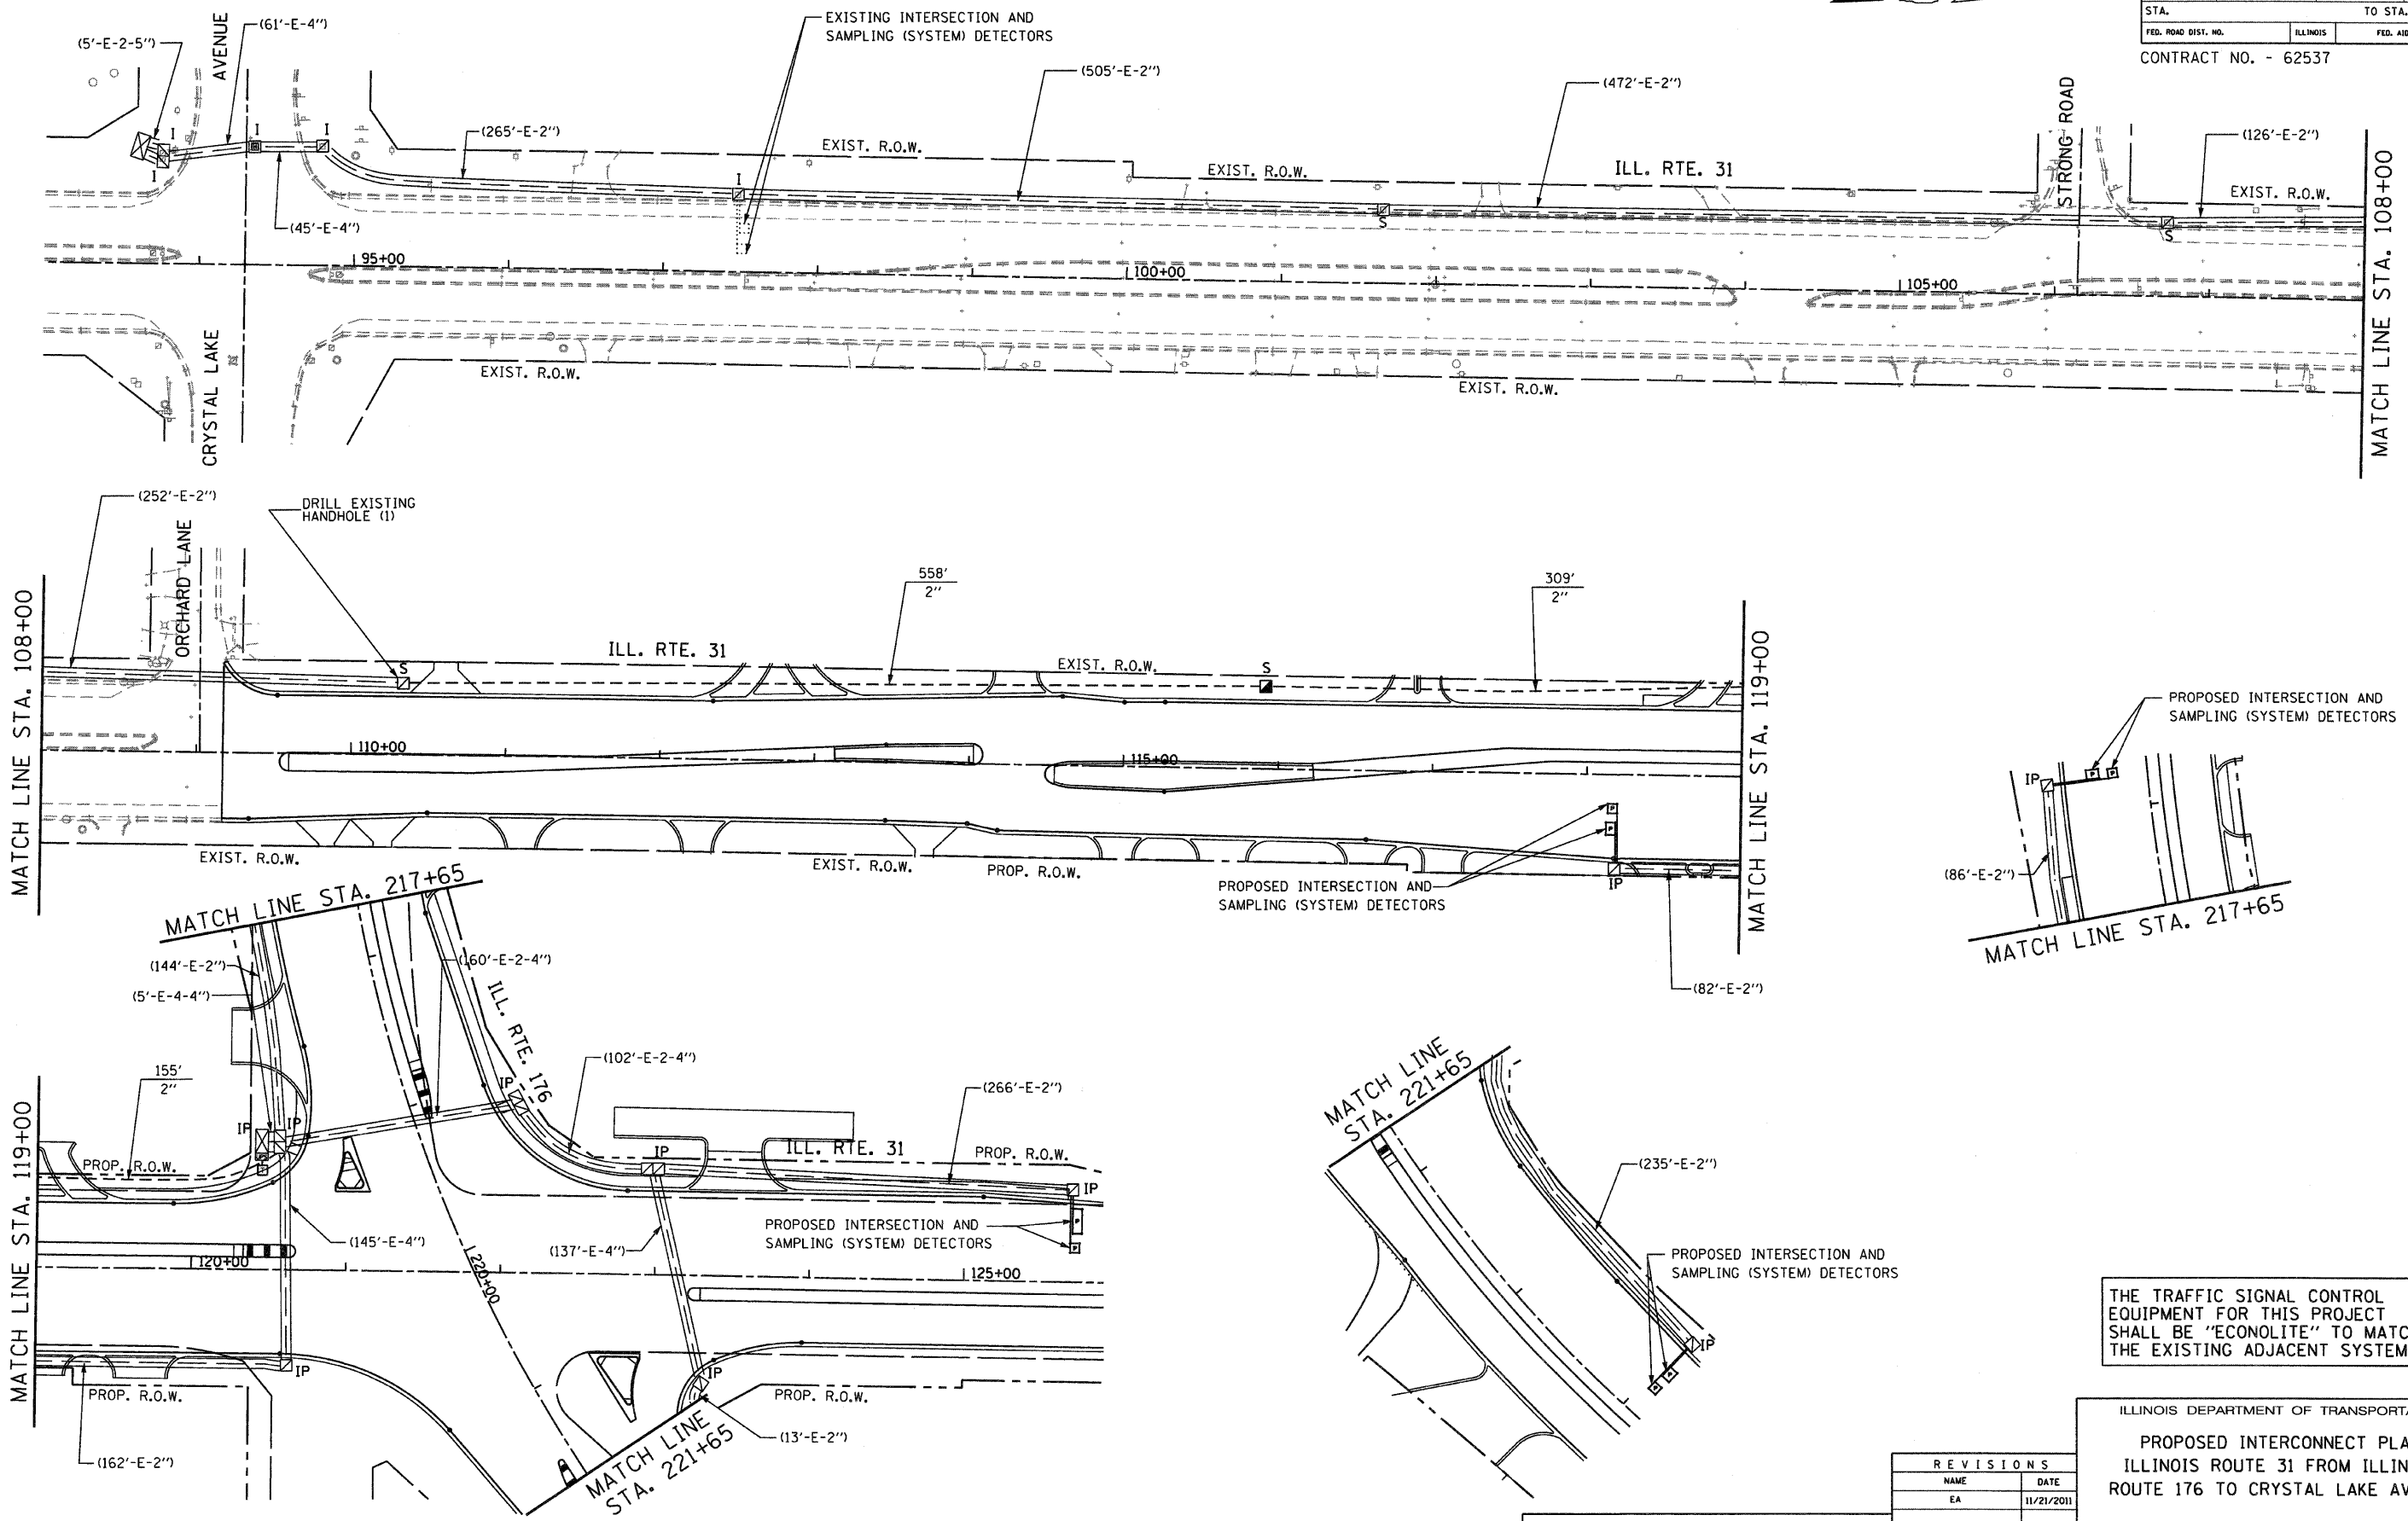

THE TRAFFIC SIGNAL CONTROL EQUIPMENT FOR THIS PROJECT SHALL BE "ECONOLITE" TO MATCH THE EXISTING ADJACENT SYSTEM.

ILLINOIS DEPARTMENT OF TRANSPORTATION

PROPOSED INTERCONNECT PLAN
ILLINOIS ROUTE 31 FROM ILLINOIS
ROUTE 176 TO CRYSTAL LAKE AVENUE

REVISIONS	
NAME	DATE
EA	11/21/2011

SCALE: 1"=50'
DATE: 02/10/2012

DRAWN BY: KGP
DESIGNED BY: PKG
CHECKED BY: PKG

GO GANDHI AND ASSOCIATES, INC.
ENGINEERS AND PLANNERS
6035 N. NORTHWEST HIGHWAY
SUITE 306
CHICAGO, ILLINOIS 60631 TEL. (773) 774-5910