


F.A.P. RTE.	SECTION	COUNTY	TOTAL SHEETS	SHEET NO.
336	112R-N	McHENRY	266	188

STA.	TO STA.
FED. ROAD DIST. NO. 1	ILLINOIS FED. AID PROJECT
CONTRACT NO. 62537	

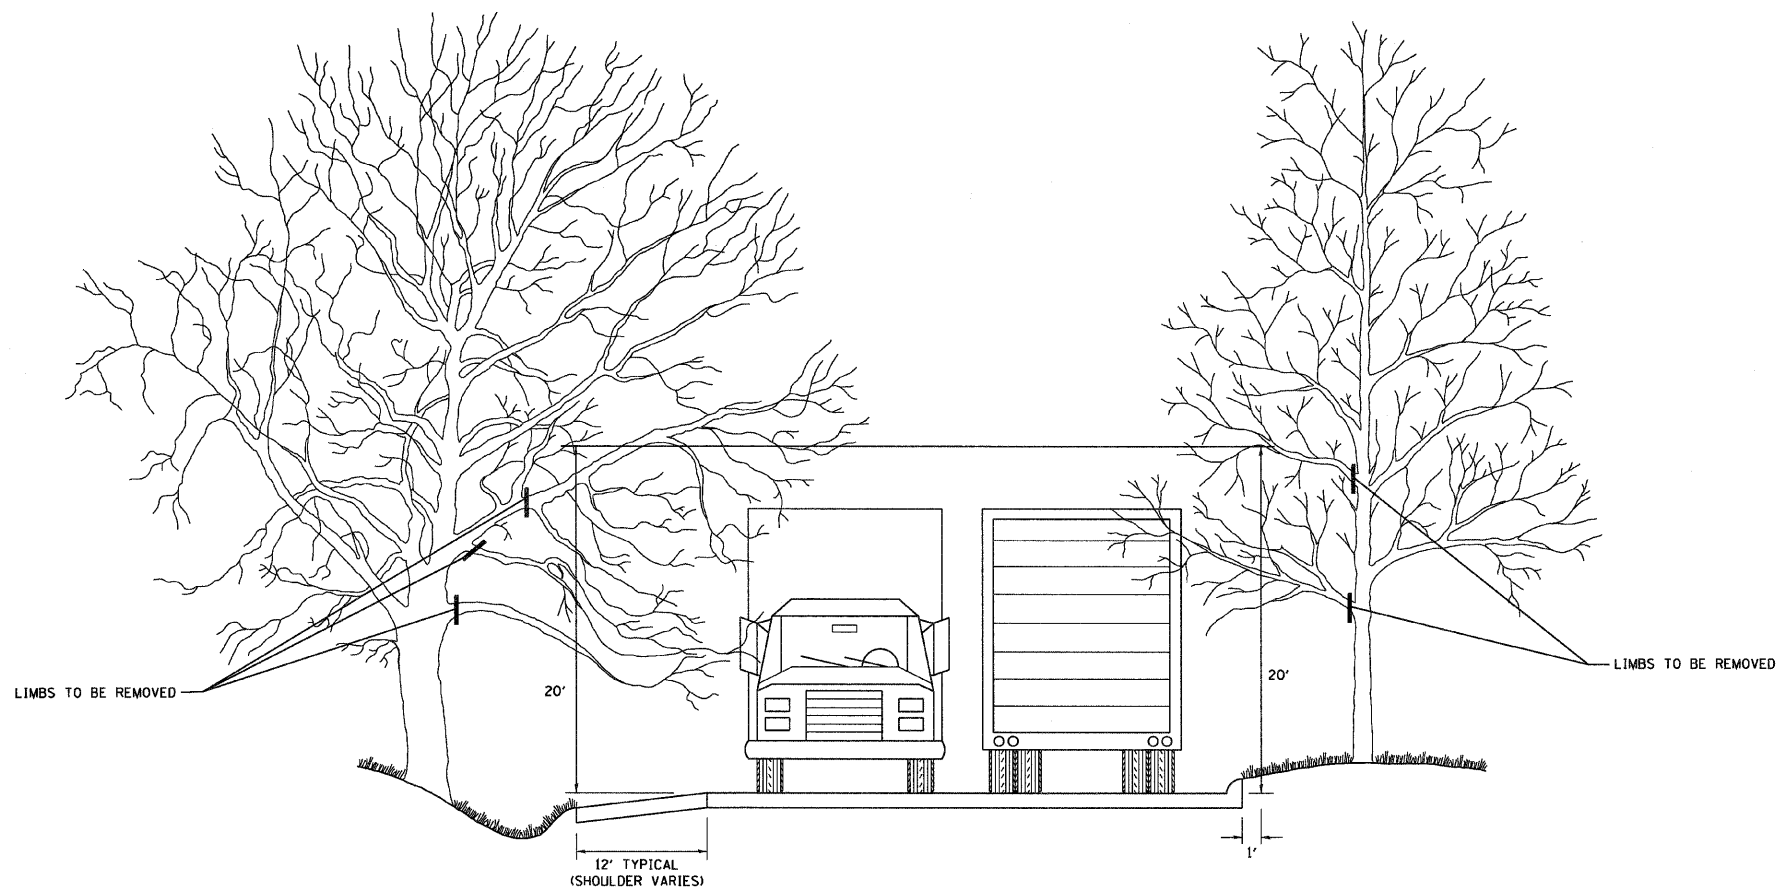

REVISIONS	
NAME	DATE
RT BORO	10/31/06

ILLINOIS DEPARTMENT OF TRANSPORTATION
**PRUNING FOR SAFETY AND
 EQUIPMENT CLEARANCE**

SCALE: NONE
 DATE: 11/14/2006

DRAWN BY CADD
 CHECKED BY
 BM-20

REVISION DATE: 10/31/06