


F.A.P. RATE	SECTION	COUNTY	TOTAL SHEETS	SHEET NO.
336	112R-N	McHENRY	266	226
STA.	TO STA.			
FED. ROAD DIST. NO.	ILLINOIS	FED. AID PROJECT		
CONTRACT NO. 62537				

DATE	
BY	
SURVEYED	
PLOTTED	
TEMP. PLATE	
NOTE BOOK	
NO.	
AREAS CHECKED	

DATE	
BY	
SURVEYED	
PLOTTED	
TEMP. PLATE	
NOTE BOOK	
NO.	
AREAS CHECKED	

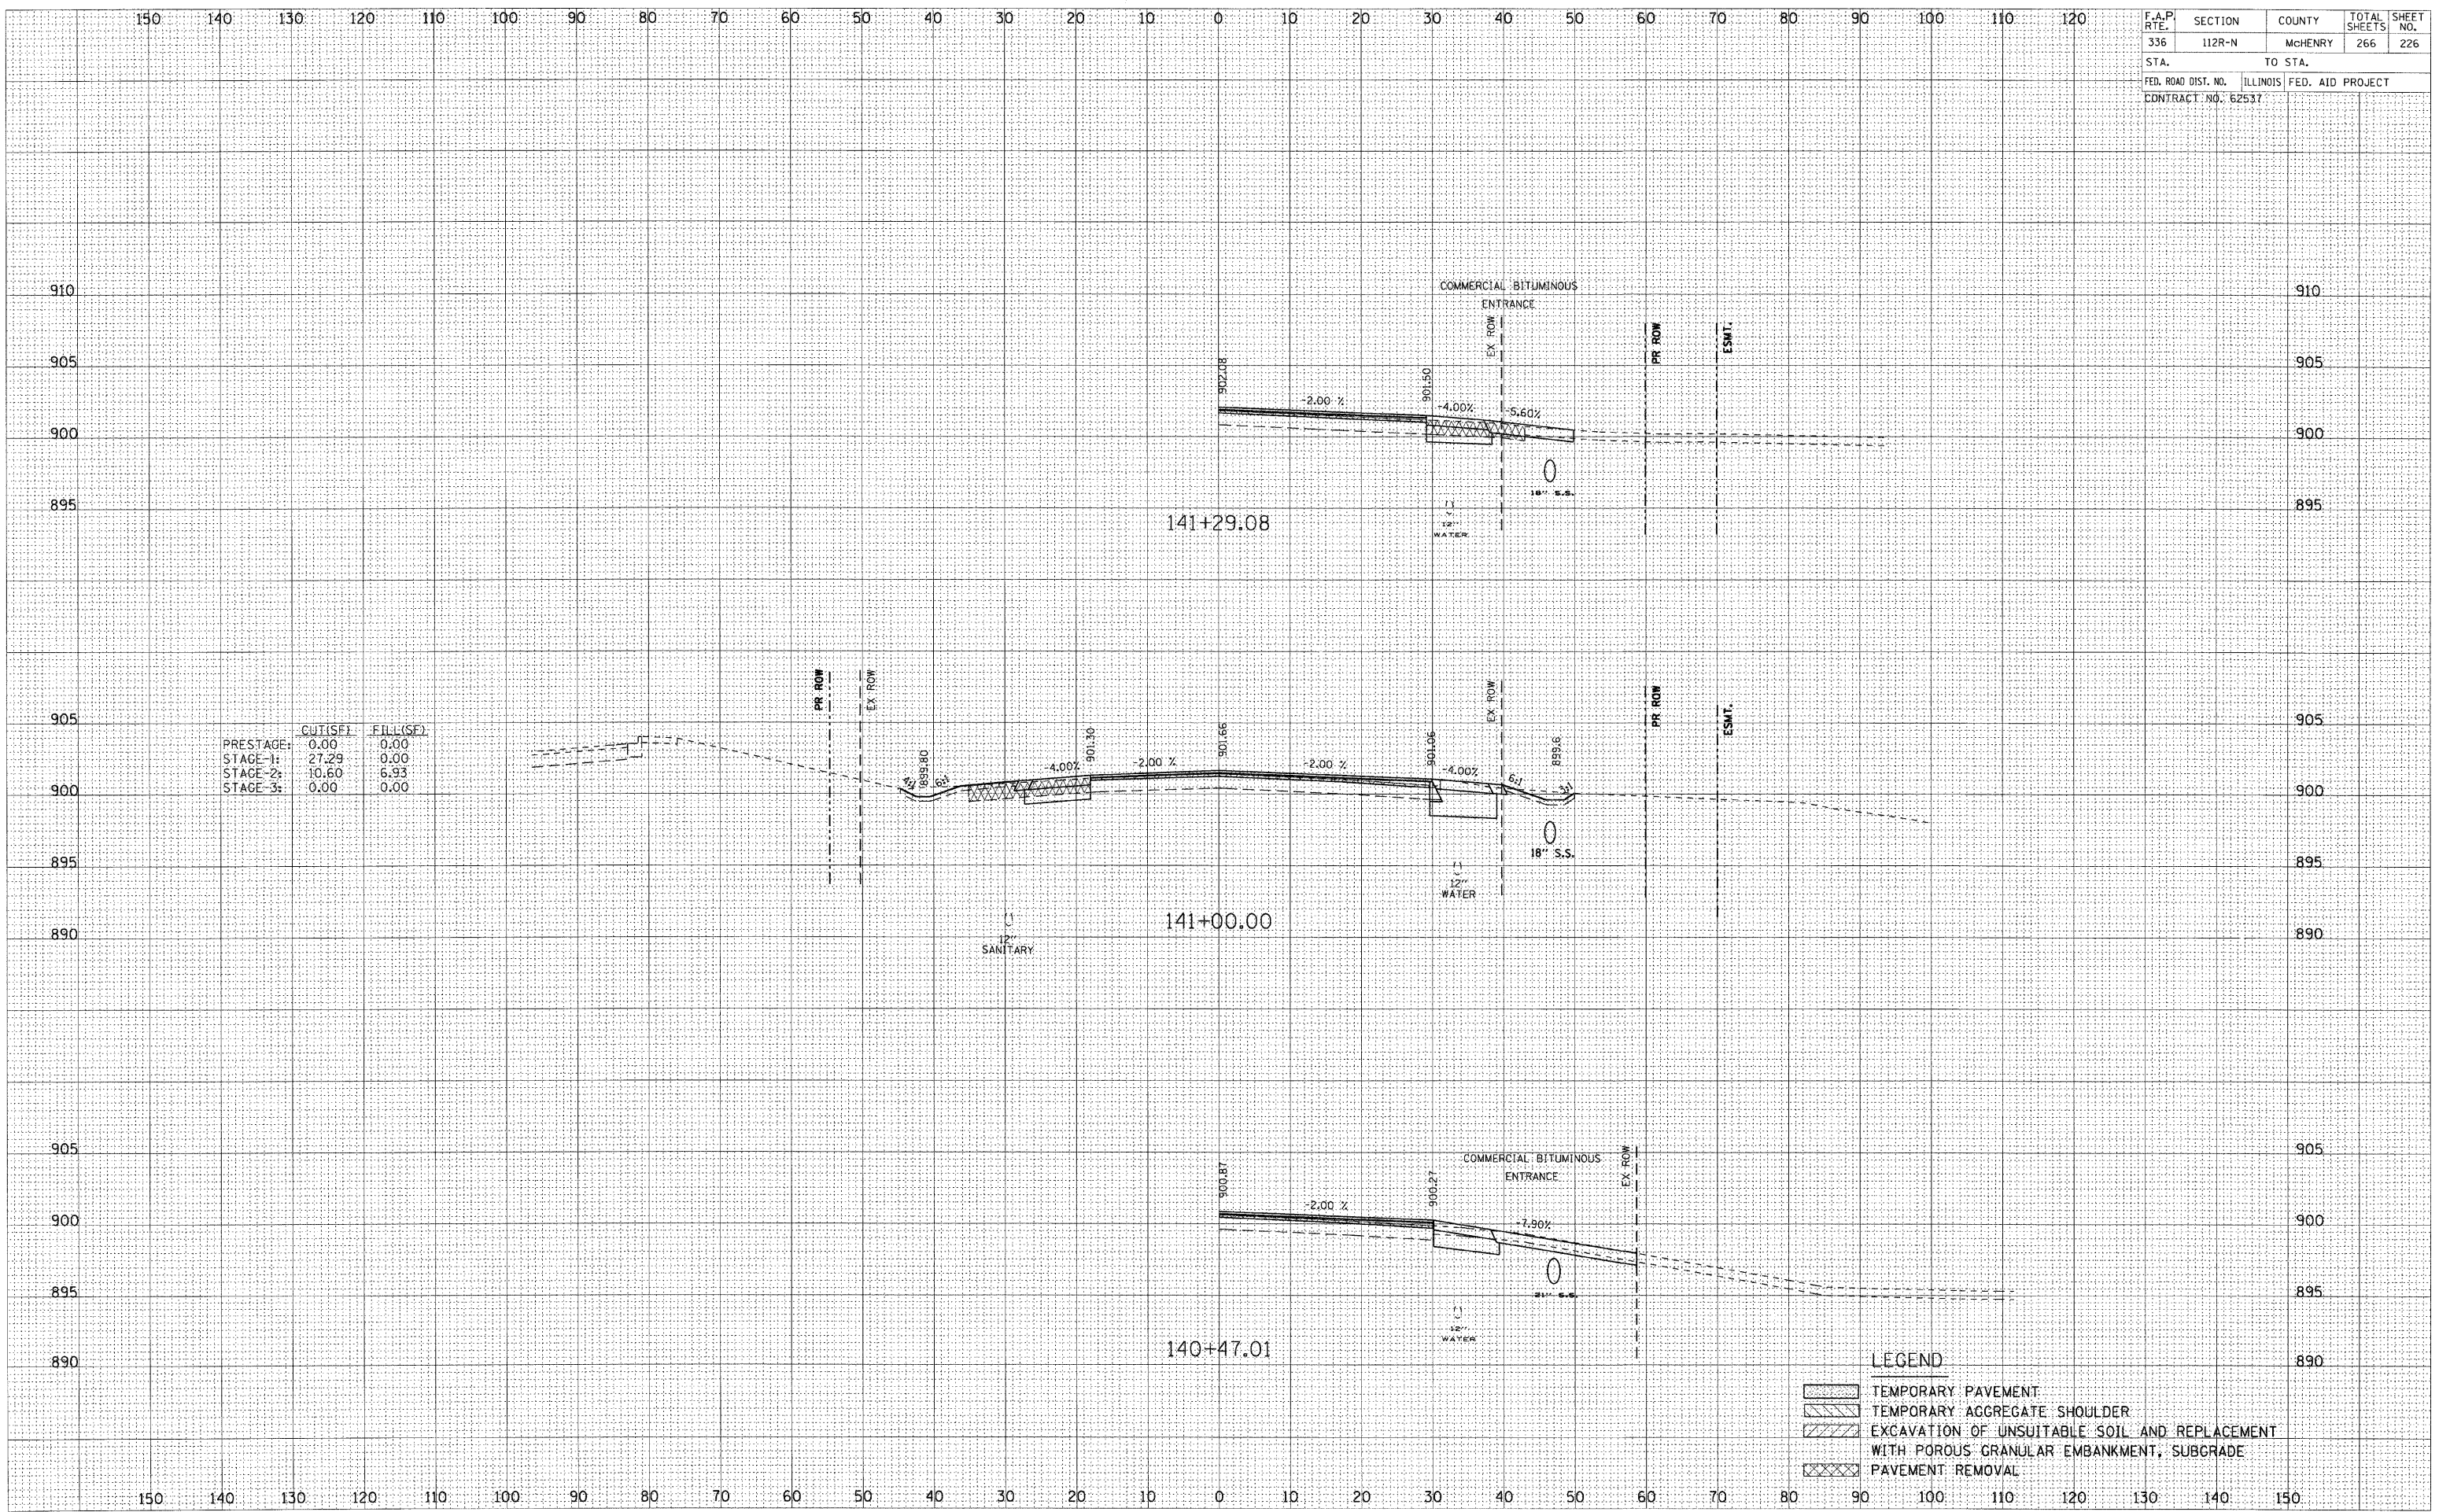

	CUT(SF)	FILL(SF)
PRESTAGE:	0.00	0.00
STAGE-1:	27.29	0.00
STAGE-2:	10.60	6.93
STAGE-3:	0.00	0.00

LEGEND

	TEMPORARY PAVEMENT
	TEMPORARY AGGREGATE SHOULDER
	EXCAVATION OF UNSUITABLE SOIL AND REPLACEMENT WITH POROUS GRANULAR EMBANKMENT, SUBGRADE
	PAVEMENT REMOVAL