


F.A.P. RTE.	SECTION	COUNTY	TOTAL SHEETS	SHEET NO.
336	112R-N	McHENRY	266	230
STA.	TO STA.			
FED. ROAD DIST. NO.	ILLINOIS	FED. AID PROJECT		
CONTRACT NO. 62537				

DATE	
BY	
FINAL SURVEY	SURVEYED
NOTE BOOK NO.	PLOTTED
	TEMPLATE
	AREAS CHECKED

DATE	
BY	
ORIGINAL SURVEY	SURVEYED
NOTE BOOK NO.	PLOTTED
	TEMPLATE
	AREAS CHECKED

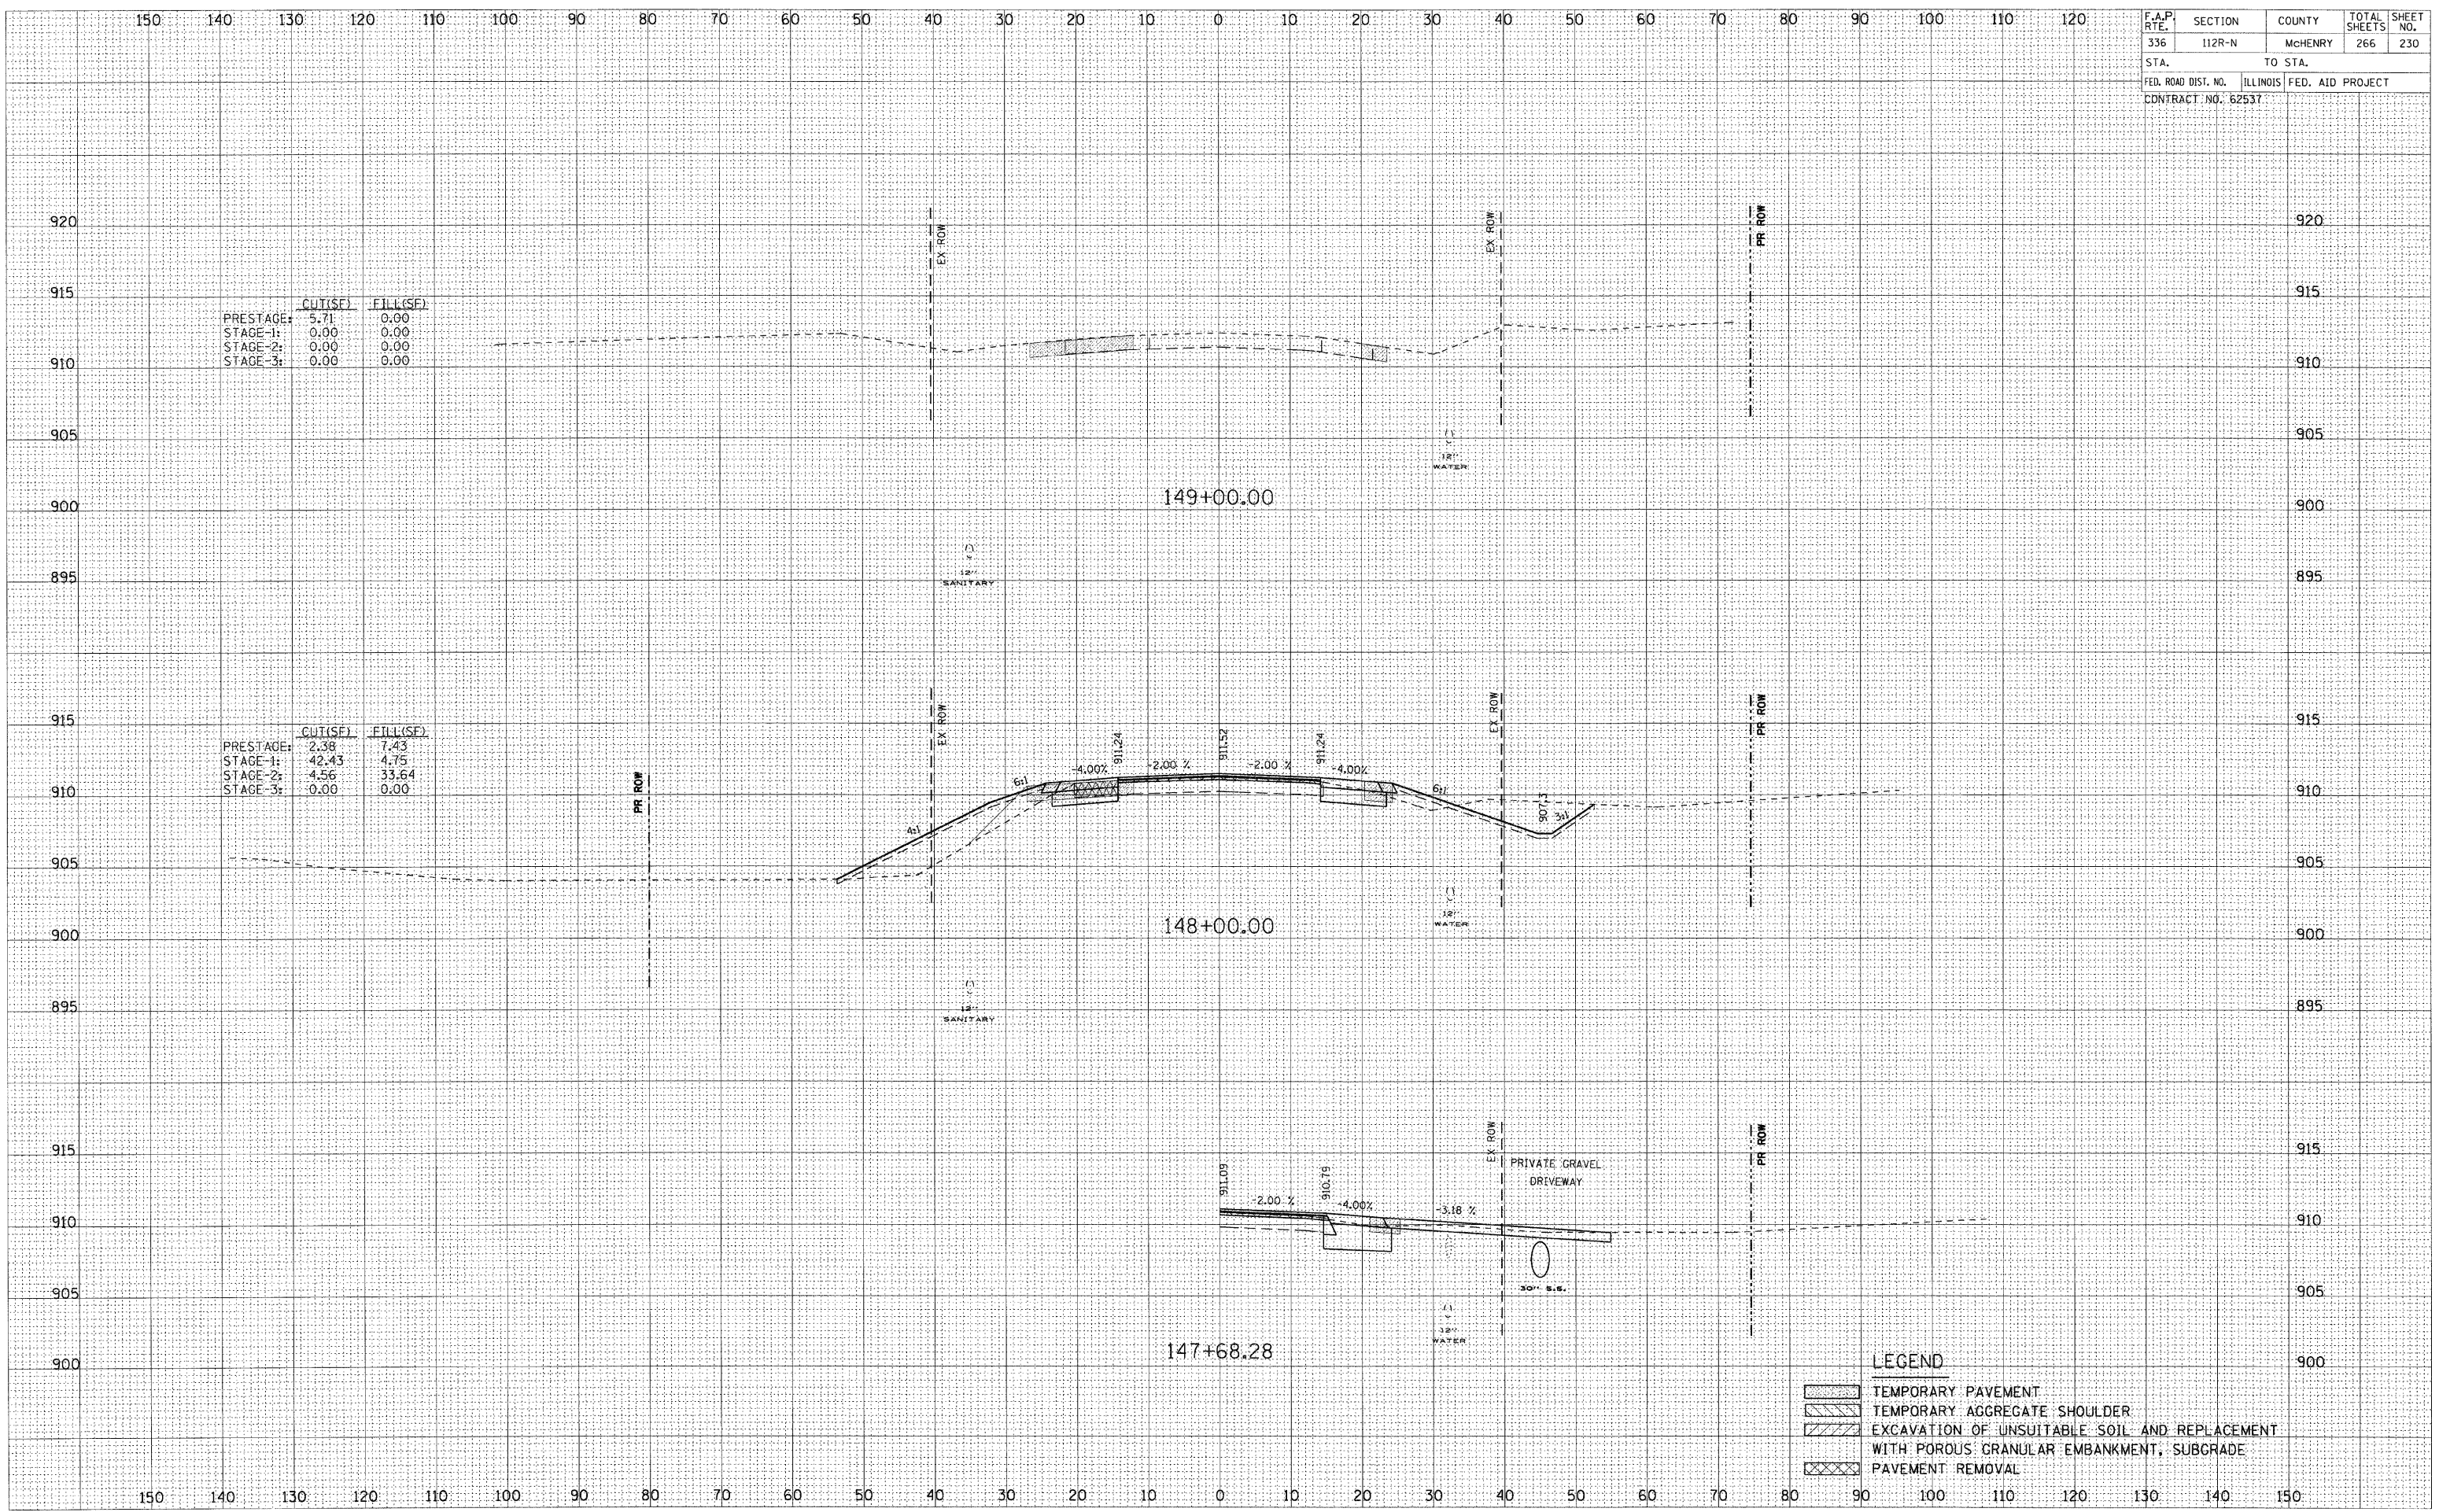

	CUT(SF)	FILL(SF)
PRESTAGE:	5.71	0.00
STAGE-1:	0.00	0.00
STAGE-2:	0.00	0.00
STAGE-3:	0.00	0.00

	CUT(SF)	FILL(SF)
PRESTAGE:	2.38	7.43
STAGE-1:	42.43	4.75
STAGE-2:	4.56	33.64
STAGE-3:	0.00	0.00

LEGEND

	TEMPORARY PAVEMENT
	TEMPORARY AGGREGATE SHOULDER
	EXCAVATION OF UNSUITABLE SOIL AND REPLACEMENT
	WITH POROUS GRANULAR EMBANKMENT, SUBGRADE
	PAVEMENT REMOVAL