


F.A.P. RTE.	SECTION	COUNTY	TOTAL SHEETS	SHEET NO.
336	112R-N	McHENRY	266	234
STA.	TO STA.			
FED. ROAD DIST. NO.	ILLINOIS	FED. AID PROJECT		
CONTRACT NO. 62537				

DATE	
BY	
SURVEYED	
PLOTTED	
TEMPLATE	
NOTE BOOK	
NO.	
AREAS CHECKED	

	CUT(SF)	FILL(SF)
PRESTAGE:	6.67	18.21
STAGE-1:	22.48	16.47
STAGE-2:	14.52	35.55
STAGE-3:	17.19	0.00

DATE	
BY	
SURVEYED	
PLOTTED	
TEMPLATE	
NOTE BOOK	
NO.	
AREAS CHECKED	

	CUT(SF)	FILL(SF)
PRESTAGE:	5.97	29.55
STAGE-1:	0.00	0.00
STAGE-2:	0.00	0.00
STAGE-3:	0.00	0.00

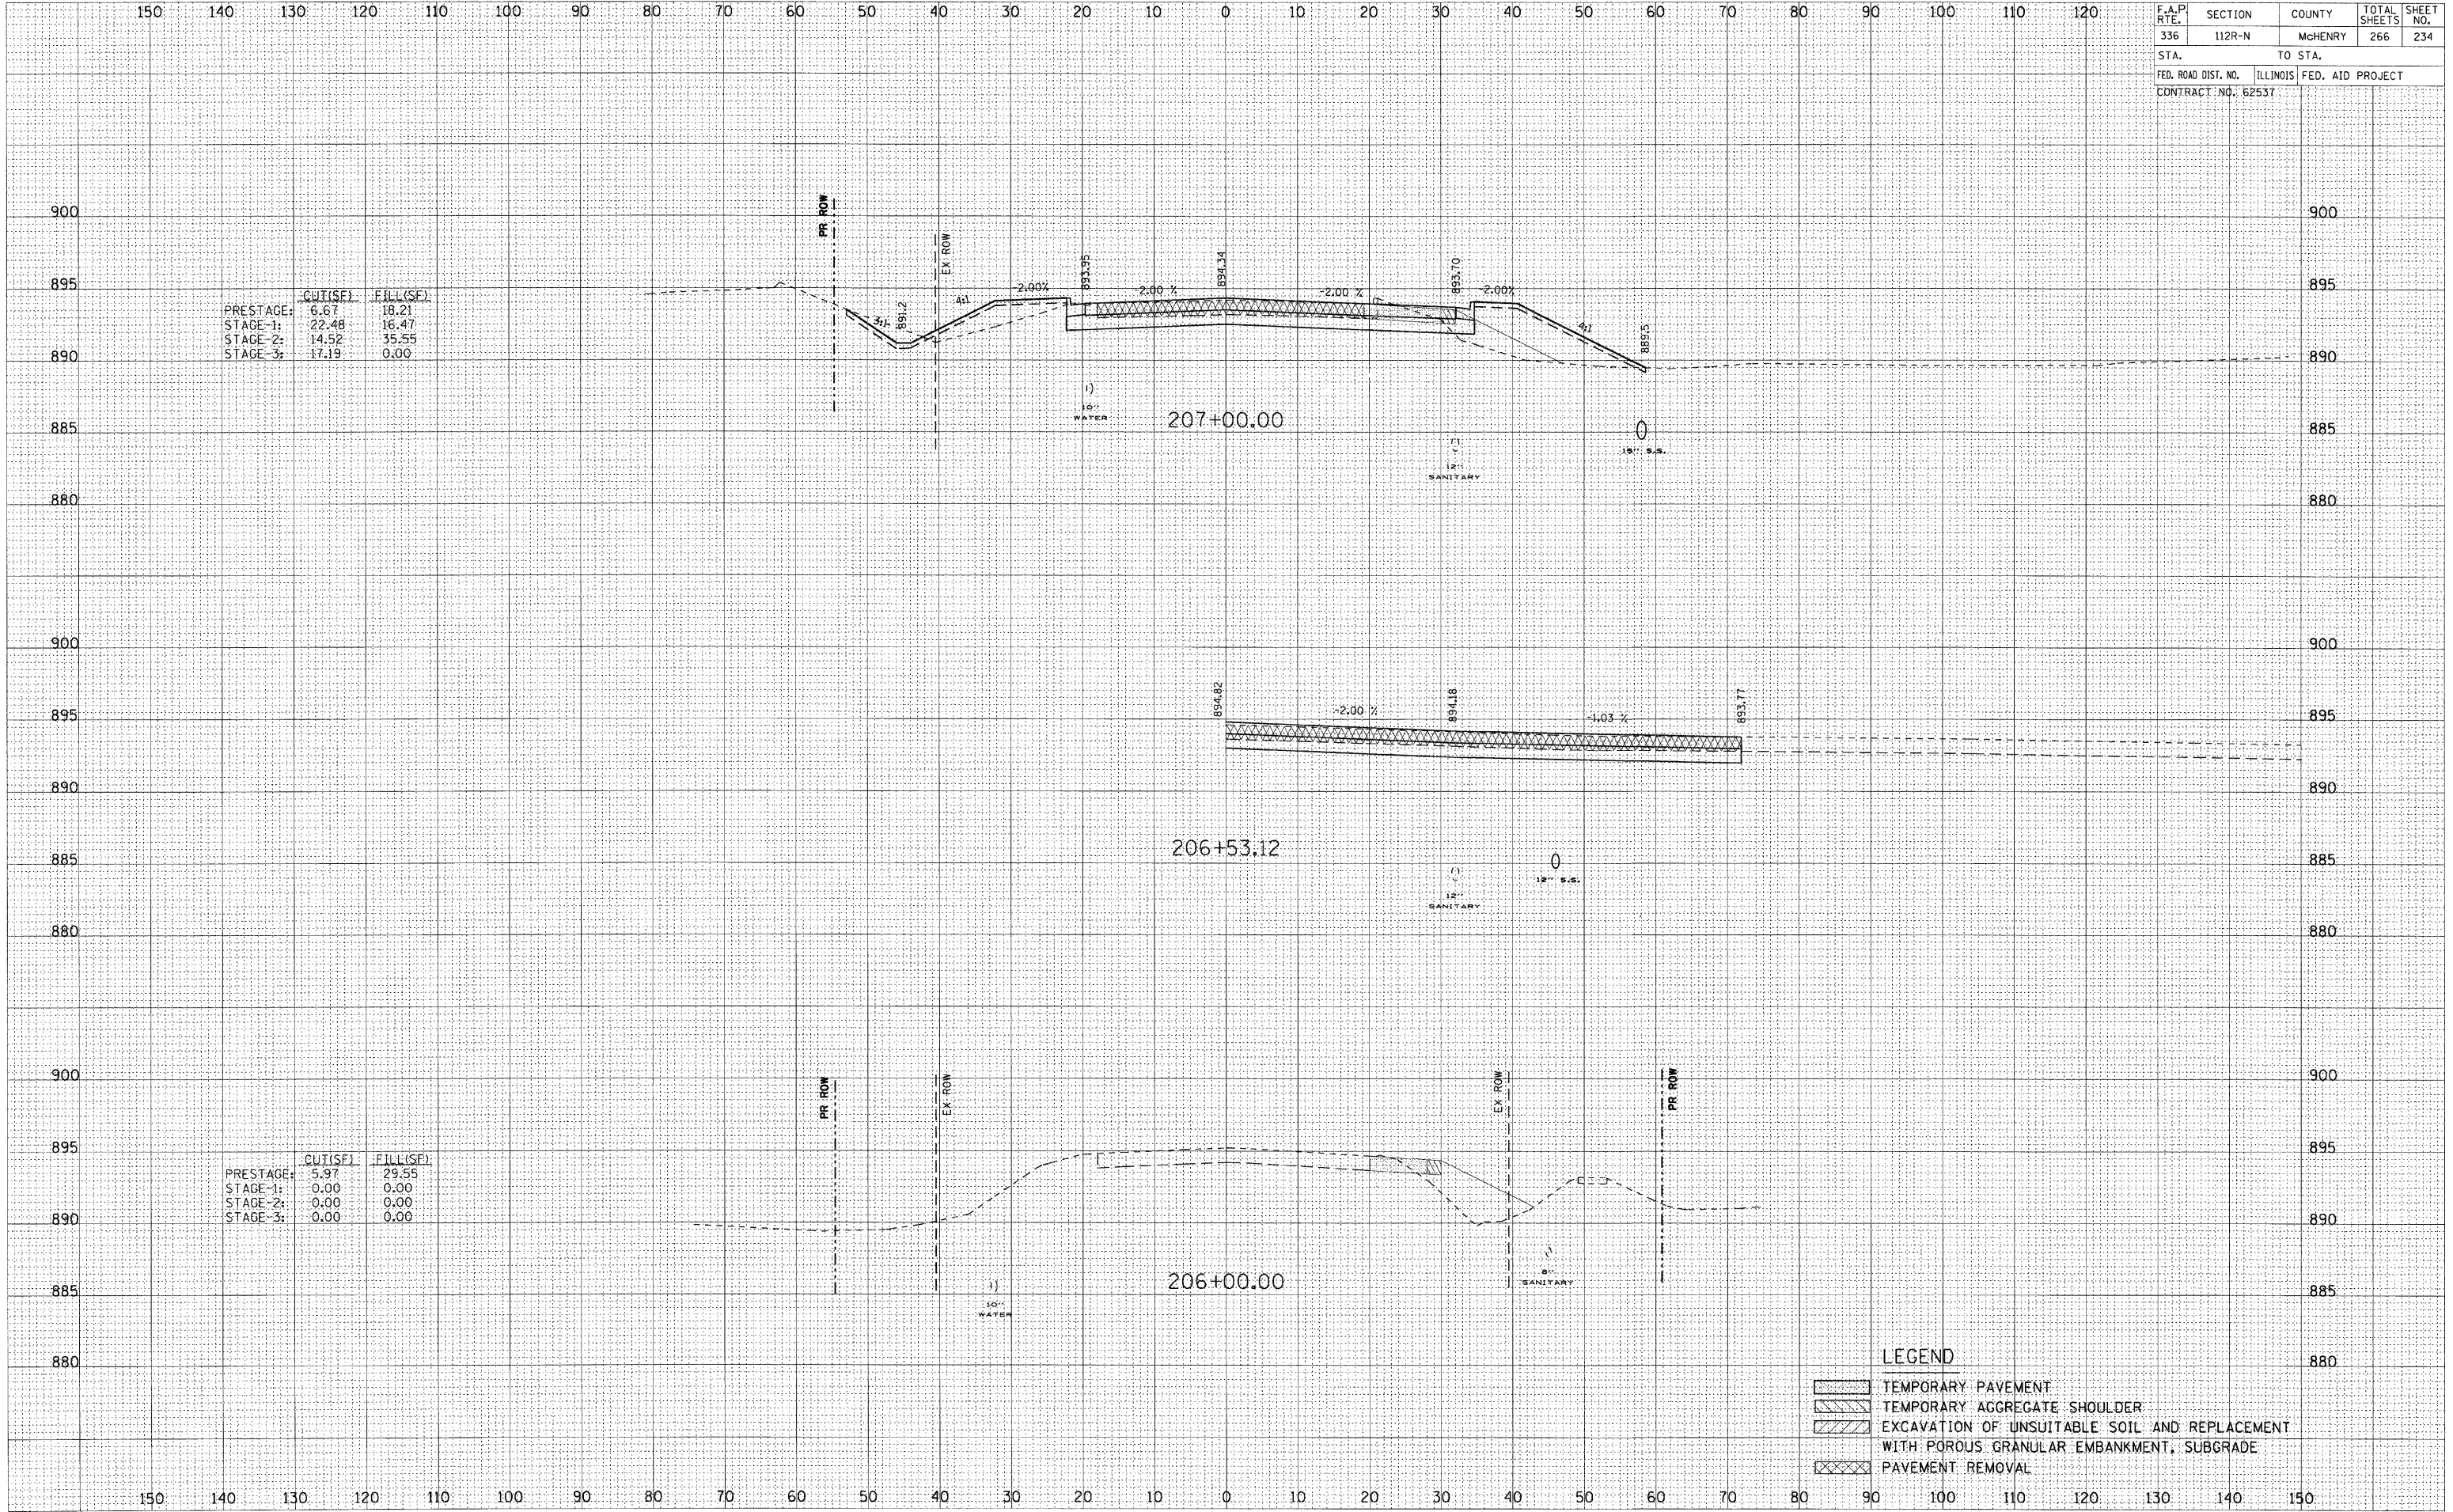

LEGEND

- TEMPORARY PAVEMENT
- TEMPORARY AGGREGATE SHOULDER
- EXCAVATION OF UNSUITABLE SOIL AND REPLACEMENT WITH POROUS GRANULAR EMBANKMENT, SUBGRADE
- PAVEMENT REMOVAL