


F.A.P. RTE.	SECTION	COUNTY	TOTAL SHEETS	SHEET NO.
336	112R-N	McHENRY	266	244
STA.		TO STA.		
FED. ROAD DIST. NO.		ILLINOIS FED. AID PROJECT		
CONTRACT NO. 62537				

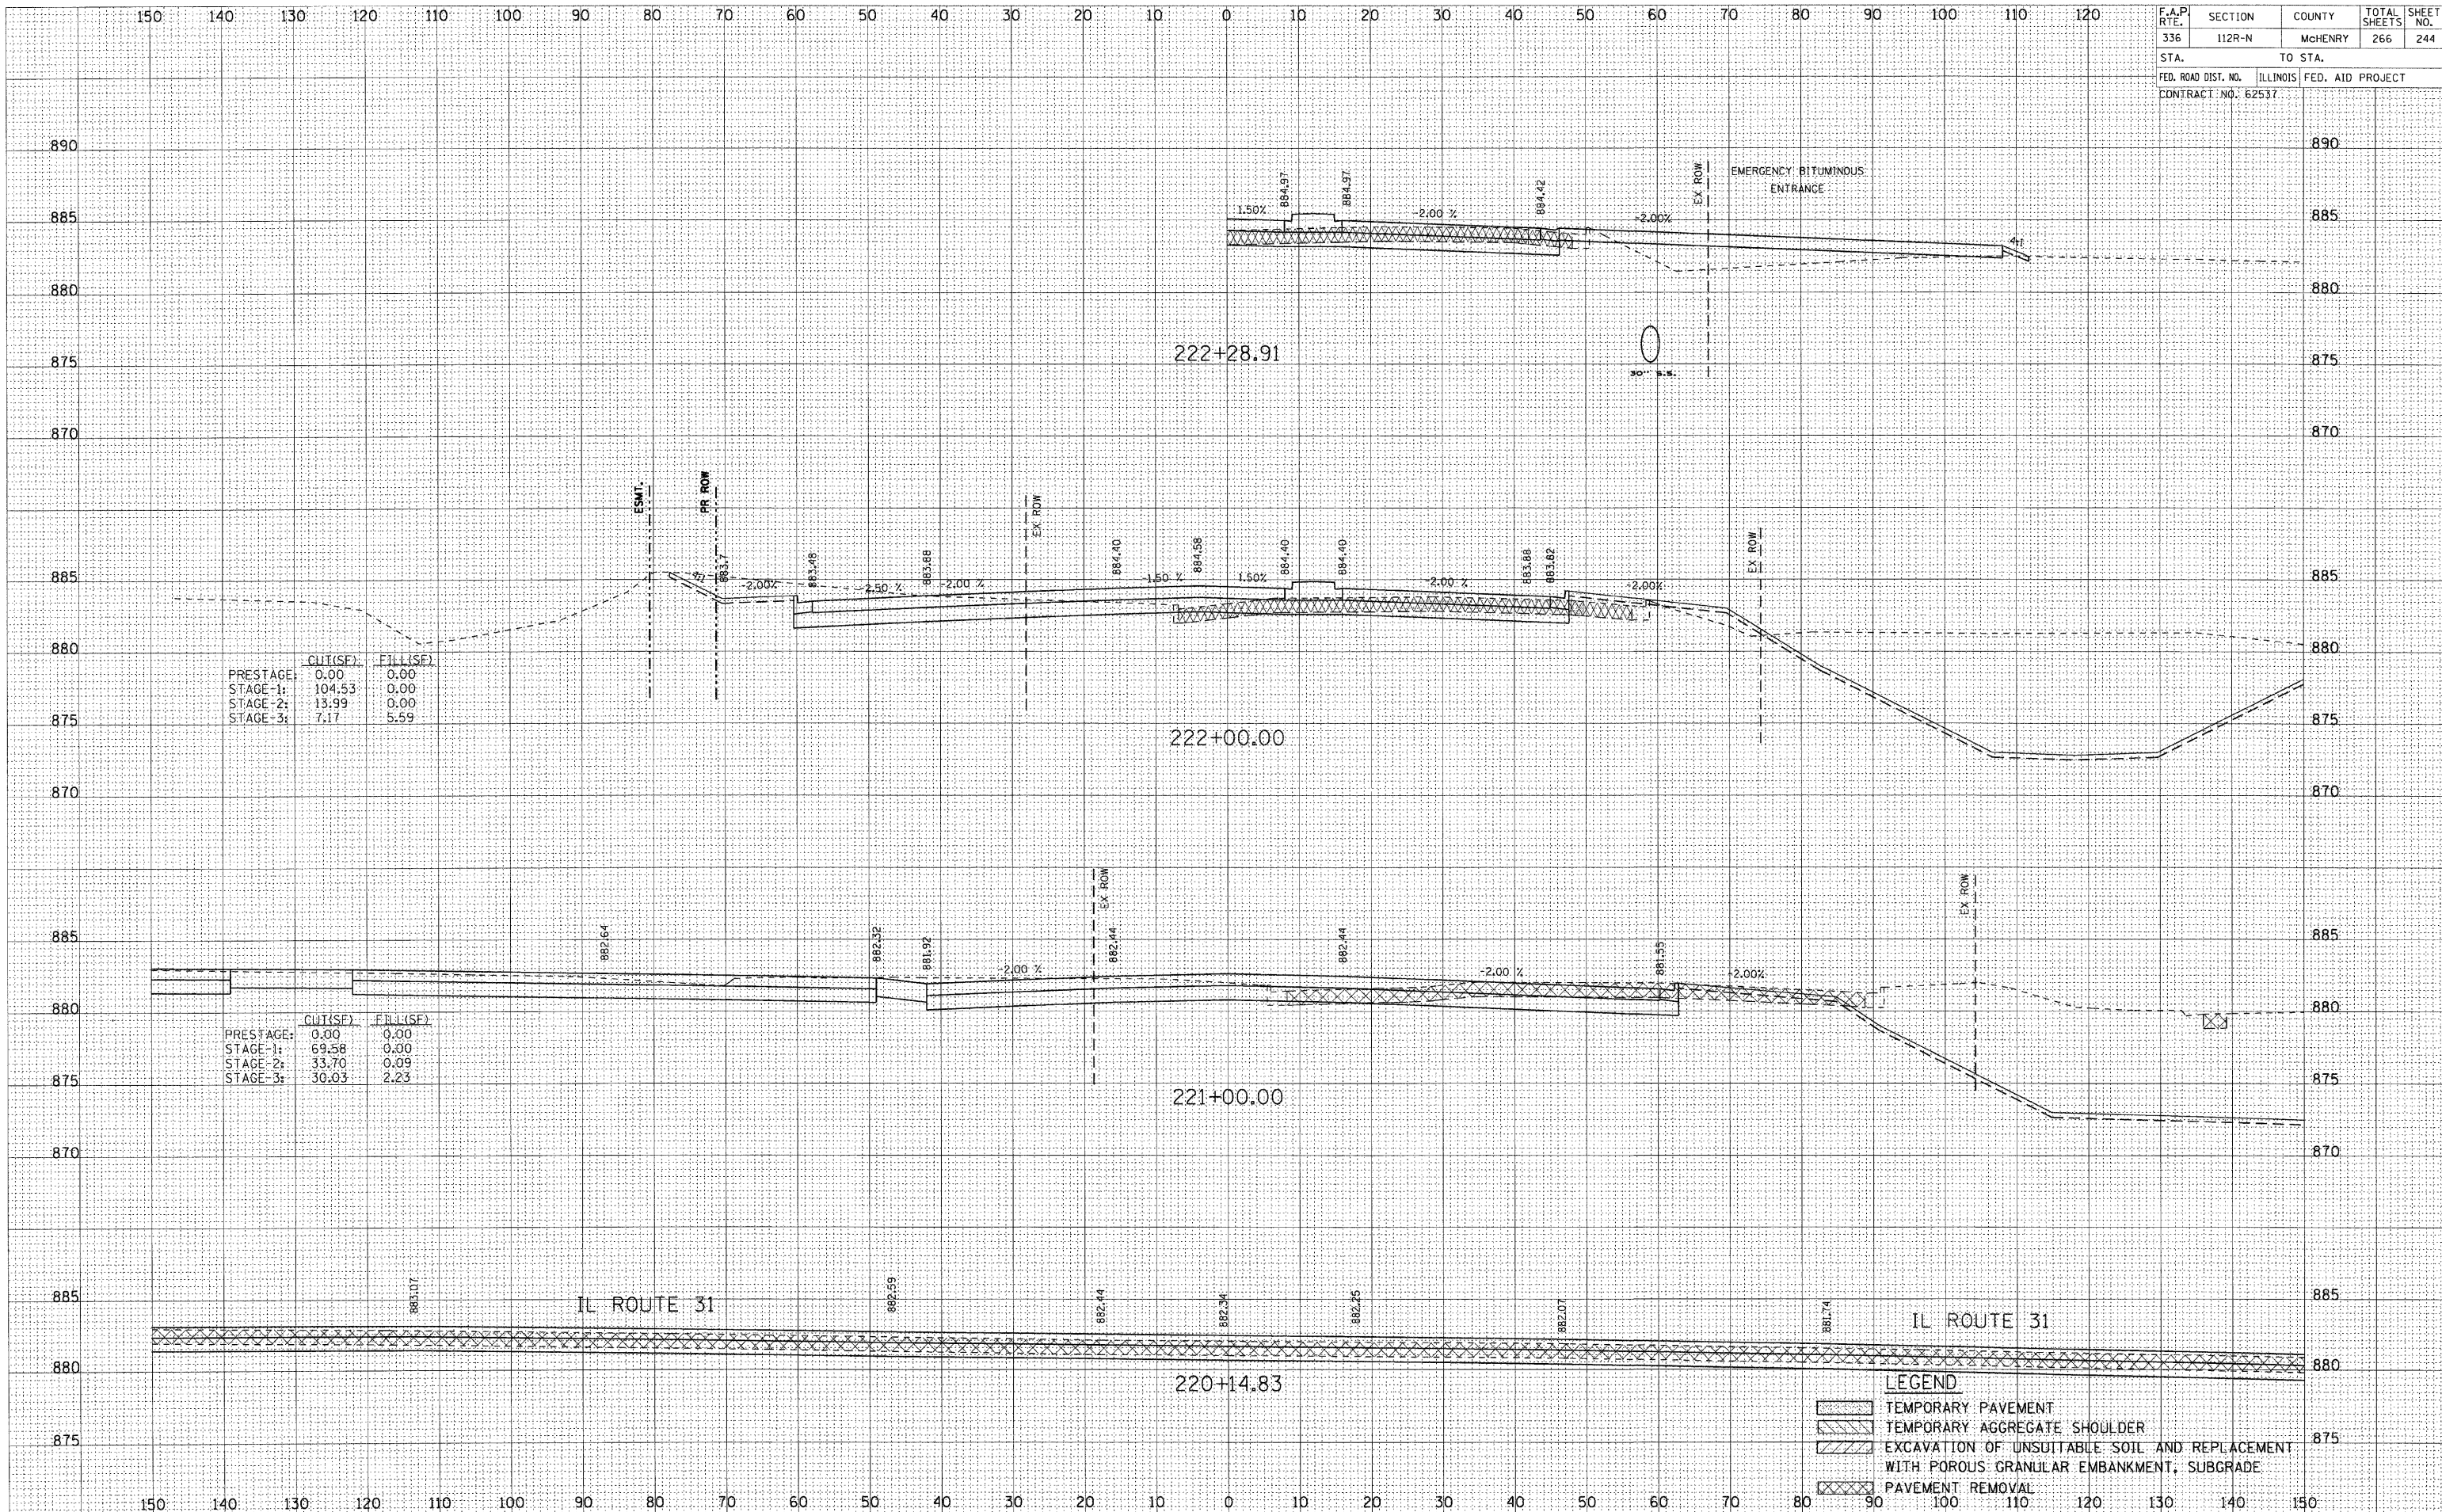

	CUT(SF)	FILL(SF)
PRESTAGE:	0.00	0.00
STAGE-1:	104.53	0.00
STAGE-2:	13.99	0.00
STAGE-3:	7.17	5.59

	CUT(SF)	FILL(SF)
PRESTAGE:	0.00	0.00
STAGE-1:	69.58	0.00
STAGE-2:	33.70	0.09
STAGE-3:	30.03	2.23

LEGEND

- TEMPORARY PAVEMENT
- TEMPORARY AGGREGATE SHOULDER
- EXCAVATION OF UNSUITABLE SOIL AND REPLACEMENT WITH POROUS GRANULAR EMBANKMENT, SUBGRADE
- PAVEMENT REMOVAL

DATE	BY
DATE	BY
DATE	BY
DATE	BY

DATE	BY
DATE	BY
DATE	BY
DATE	BY