


F.A.P. SITE	SECTION	COUNTY	TOTAL SHEETS	SHEET NO.
336	112R-N	McHENRY	266	256
STA.	TO STA.			
FED. ROAD DIST. NO.	ILLINOIS	FED. AID PROJECT		
CONTRACT NO. 62537				

DATE	
BY	
FINAL SURVEY	SURVEYED
NOTE BOOK NO.	PLOTTED
	TEMPLATE
	AREAS CHECKED

DATE	
BY	
ORIGINAL SURVEY	SURVEYED
NOTE BOOK NO.	PLOTTED
	TEMPLATE
	AREAS CHECKED

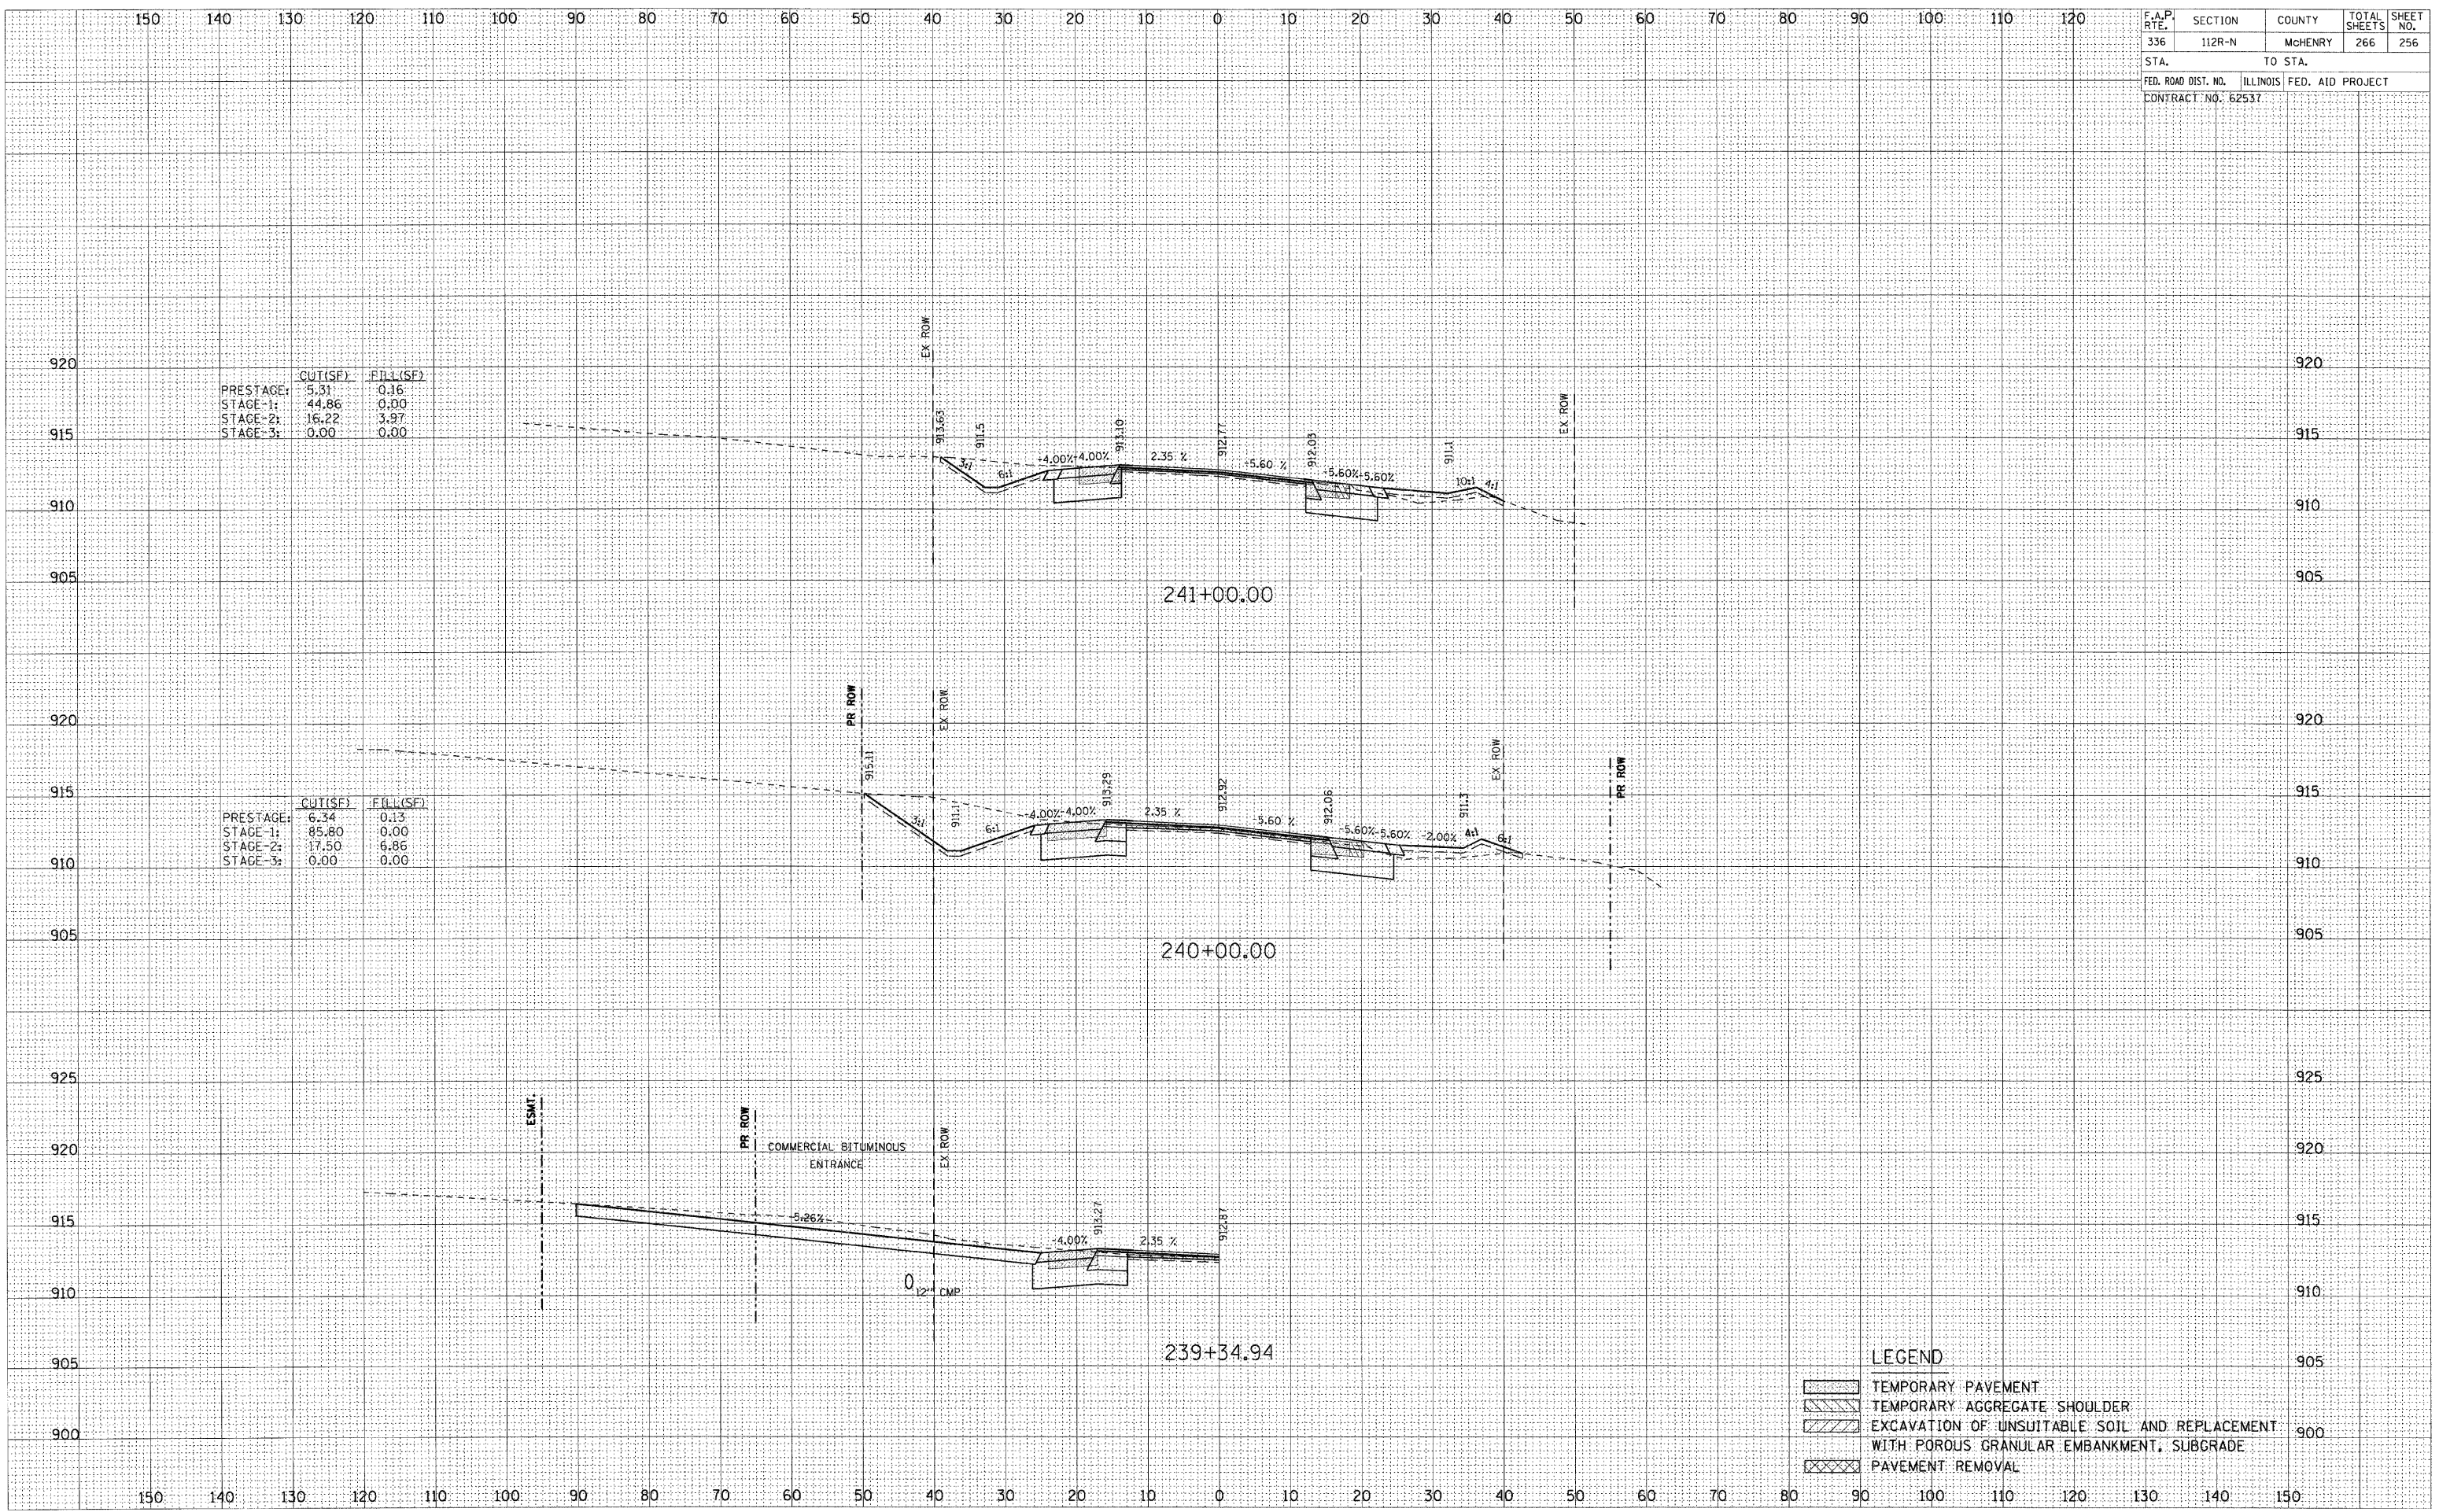

	CUT(SF)	FILL(SF)
PRESTAGE:	5.31	0.16
STAGE-1:	44.86	0.00
STAGE-2:	16.22	3.97
STAGE-3:	0.00	0.00

	CUT(SF)	FILL(SF)
PRESTAGE:	6.34	0.13
STAGE-1:	85.80	0.00
STAGE-2:	17.50	6.86
STAGE-3:	0.00	0.00

LEGEND

[Pattern]	TEMPORARY PAVEMENT
[Pattern]	TEMPORARY AGGREGATE SHOULDER
[Pattern]	EXCAVATION OF UNSUITABLE SOIL AND REPLACEMENT WITH POROUS GRANULAR EMBANKMENT, SUBGRADE
[Pattern]	PAVEMENT REMOVAL