




STAGE 1 TEMPORARY SIGNAL PLAN

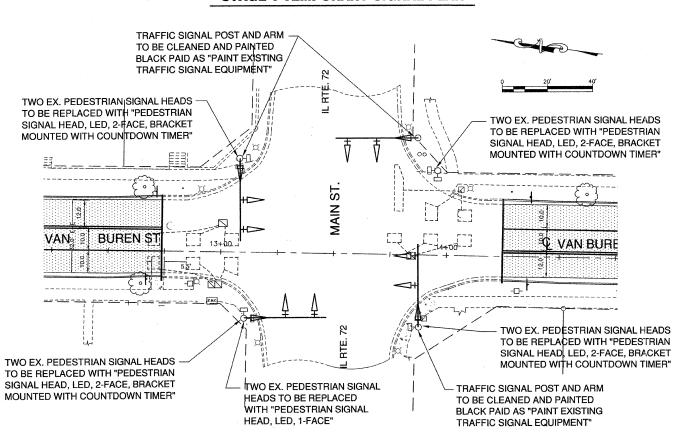

EXISTING SIGNAL IMPROVEMENT PLAN

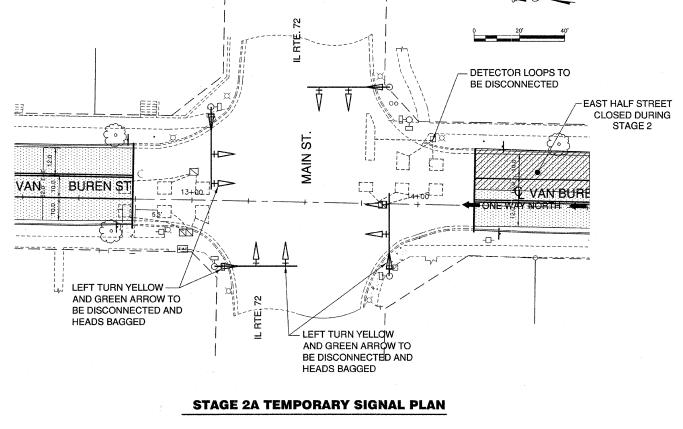

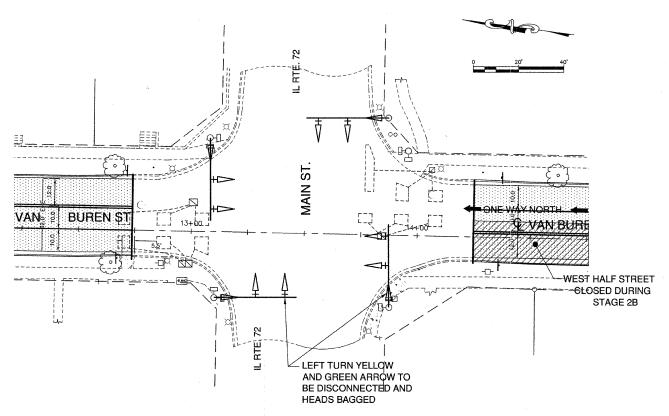

STAGE 2B TEMPORARY SIGNAL PLAN

FILE NAME:	GERALD L. HEINZ & ASSOCIATES, INC.	USER NAME:	DESIGNED: EBW	REVISED: MARCH 23, 2011			TRAFFIC SIGNAL, CABLE PLAN, PHASE DESIGNATION	ROUTE SECTION COUNTY	TOTAL SHEETS SHEET NO.
xxx	X CONSULTING ENGINEERS & LAND SURVEYORS 206 NORTH RIVER STREET P	3	DRAWN: PC	REVISED: MAY 16, 2011		STATE OF ILLINOIS DEPARTMENT OF TRANSPORTATION	DIAGRAM AND SCHEDULE OF QUANTITIES	2528 04-C0043-00-PV KANE	85 51
		PLOT SCALE: 1" = 20'	CHECKED: JDH	REVISED: JULY 20, 2011					CONTRACT NO. 63507
	EAST DUNDEE, ILLINOIS 60118	PLOT DATE:	DATE: AUGUST 25, 2010	REVISED: DECEMBER 30, 2011			SCALE: 1"= 20' SHEET NO. 1 OF 4 SHEETS STA; TO STA:	FED. ROAD DIST. NO. ILLINOIS	FED. AID. PROJECT
4								The second secon	