
SECTION 11, TOWNSHIP 36, RANGE 14

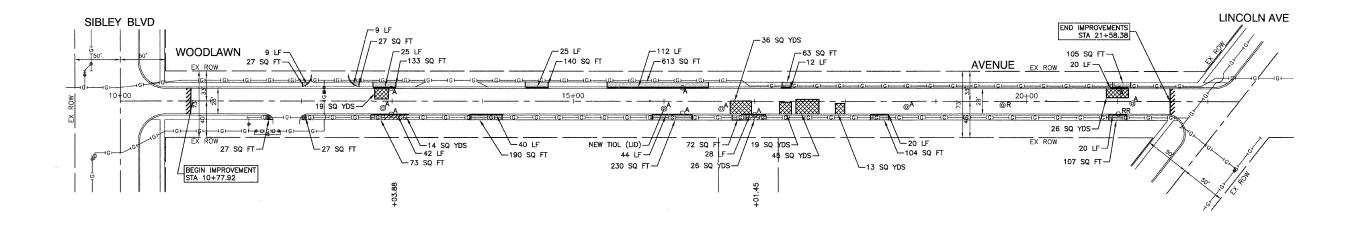



## NOTES:

- DETECTABLE WARNINGS ARE TO BE INSTALLED AT LOCATIONS OF SIDEWALK REMOVAL AND REPLACEMENT. CONTRACTOR TO POSITION AND PLACE DETECTABLE WARNINGS AT THE DIRECTION OF THE ENGINEER IN ACCORDANCE WITH ADA REQUIREMENTS.
- LIMIT OF CONSTRUCTION ON ALL SIDE STREETS IS THE RADIUS RETURN PLUS 10' BUTT JOINT OR ROW AS NOTED.
- ACCESS TO ALL DRIVEWAYS SHALL BE MAINTAINED UPON COMPLETION OF EACH WORKDAY. RESIDENTS SHALL BE NOTIFIED 24 HOURS IN ADVANCE OF WHEN DRIVEWAY REPLACEMENT WILL TAKE PLACE.

## LEGEND

HMA PAVEMENT REPAIR

HMA DRIVEWAY REMOVAL AND REPLACEMENT

CONCRETE DRIVEWAY REMOVAL AND REPLACEMENT

CONCRETE SIDEWALK REMOVAL AND REPLACEMENT
HOT—MIX ASPHALT SURFACE REMOVAL—
BUTT JOINT (10' UNLESS OTHERWISE INDICATED)

CURB REMOVAL

CATCH BASIN TO BE ADJUSTED,
MANHOLE TO BE ADJUSTED,
VALVE BOX TO BE ADJUSTED,
FRAME & LID TO BE ADJUSTED (SPECIAL)

"RR" CATCH BASIN TO REMOVED AND REPLACED, MANHOLE TO BE REMOVED AND REPLACED,

"R" CATCH BASIN TO RECONSTRUCTED, MANHOLE TO BE RECONSTRUCTED,

DETECTABLE WARNINGS

FILE NAME = 11279-PLAN-01 - IDOT P01	USER NAME ==	DESIGNED — RES	REVISED —		WOODLAWN AVENUE RESURFACING	F.A.U SECTION		COUNTY TOT	OTAL SHE	EET
		CHECKED — PKB	REVISED	STATE OF ILLINOIS	SIBLEY BLVD TO LINCOLN AVE	1042 11-00116-00-B	is .	COOK 1	11 /	4
	PLOT SCALE =	DRAWN MED	REVISED	DEPARTMENT OF TRANSPORTATION	PAVEMENT PLAN		CO	ONTRACT NO. 6	63677	
	PLOT DATE = 1-31-12	CHECKED — AG	REVISED —		SCALE: 1"=50' SHEET NO. 4 OF 11 SHEETS STA. TO STA.	FED. ROAD DIST. NO. 1 ILLING	DIS FED. AID PRO.	DJECT M-9003(908	8)	_