


1	2	3	4	5	6	7	8	9R	10R	12	14	15	16	17	18	19	20	

PLAN
 SURVEYED BY: _____ DATE: _____
 PLOTTED AND CHECKED BY: _____
 NOTE BOOK NO. _____
 ROAD FILE NAME: _____

PROFILE
 SURVEYED BY: _____ DATE: _____
 PLOTTED AND CHECKED BY: _____
 NOTE BOOK NO. _____
 STRUCTURE NOTATION: _____

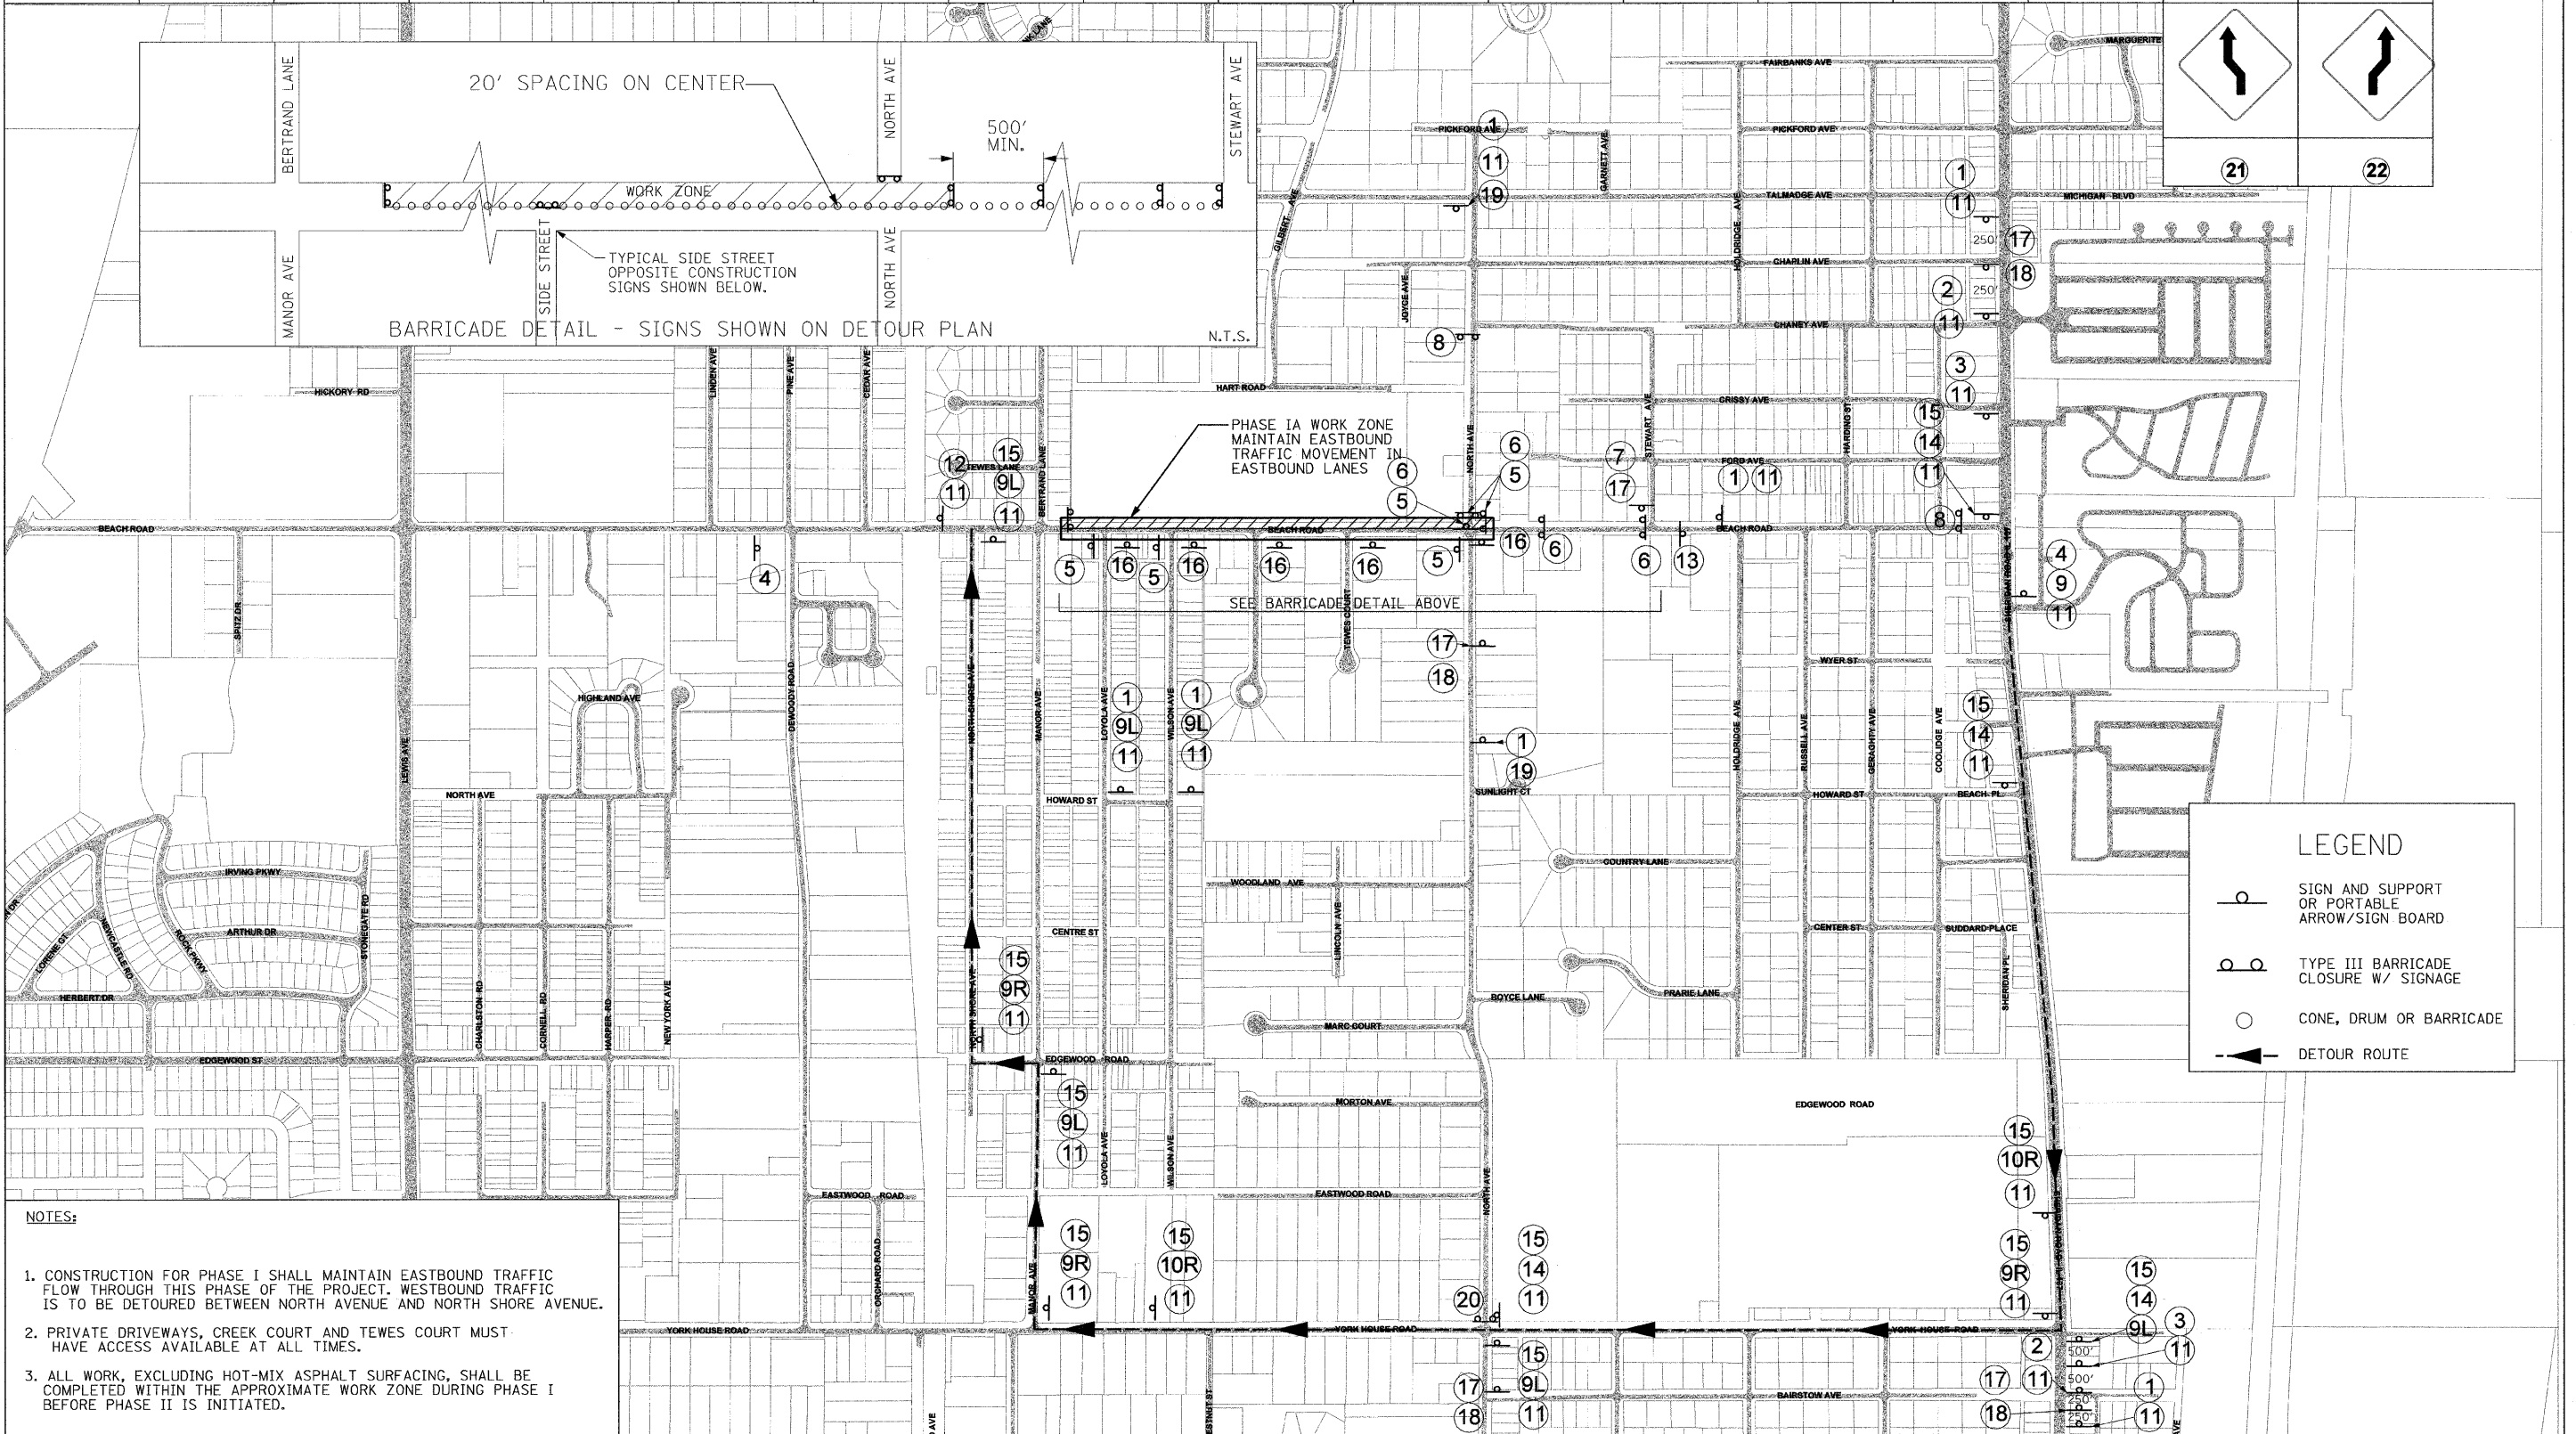

NOTES:

- CONSTRUCTION FOR PHASE I SHALL MAINTAIN EASTBOUND TRAFFIC FLOW THROUGH THIS PHASE OF THE PROJECT. WESTBOUND TRAFFIC IS TO BE DETOURED BETWEEN NORTH AVENUE AND NORTH SHORE AVENUE.
- PRIVATE DRIVEWAYS, CREEK COURT AND TEWES COURT MUST HAVE ACCESS AVAILABLE AT ALL TIMES.
- ALL WORK, EXCLUDING HOT-MIX ASPHALT SURFACING, SHALL BE COMPLETED WITHIN THE APPROXIMATE WORK ZONE DURING PHASE I BEFORE PHASE II IS INITIATED.