


ORIGINAL SURVEY NOTE BOOK NO. _____
 SURVEYED PLOTTED TEMPLATE AREAS CHECKED _____
 BY _____ DATE _____

ORIGINAL SURVEY NOTE BOOK NO. _____
 SURVEYED PLOTTED TEMPLATE AREAS CHECKED _____
 BY _____ DATE _____

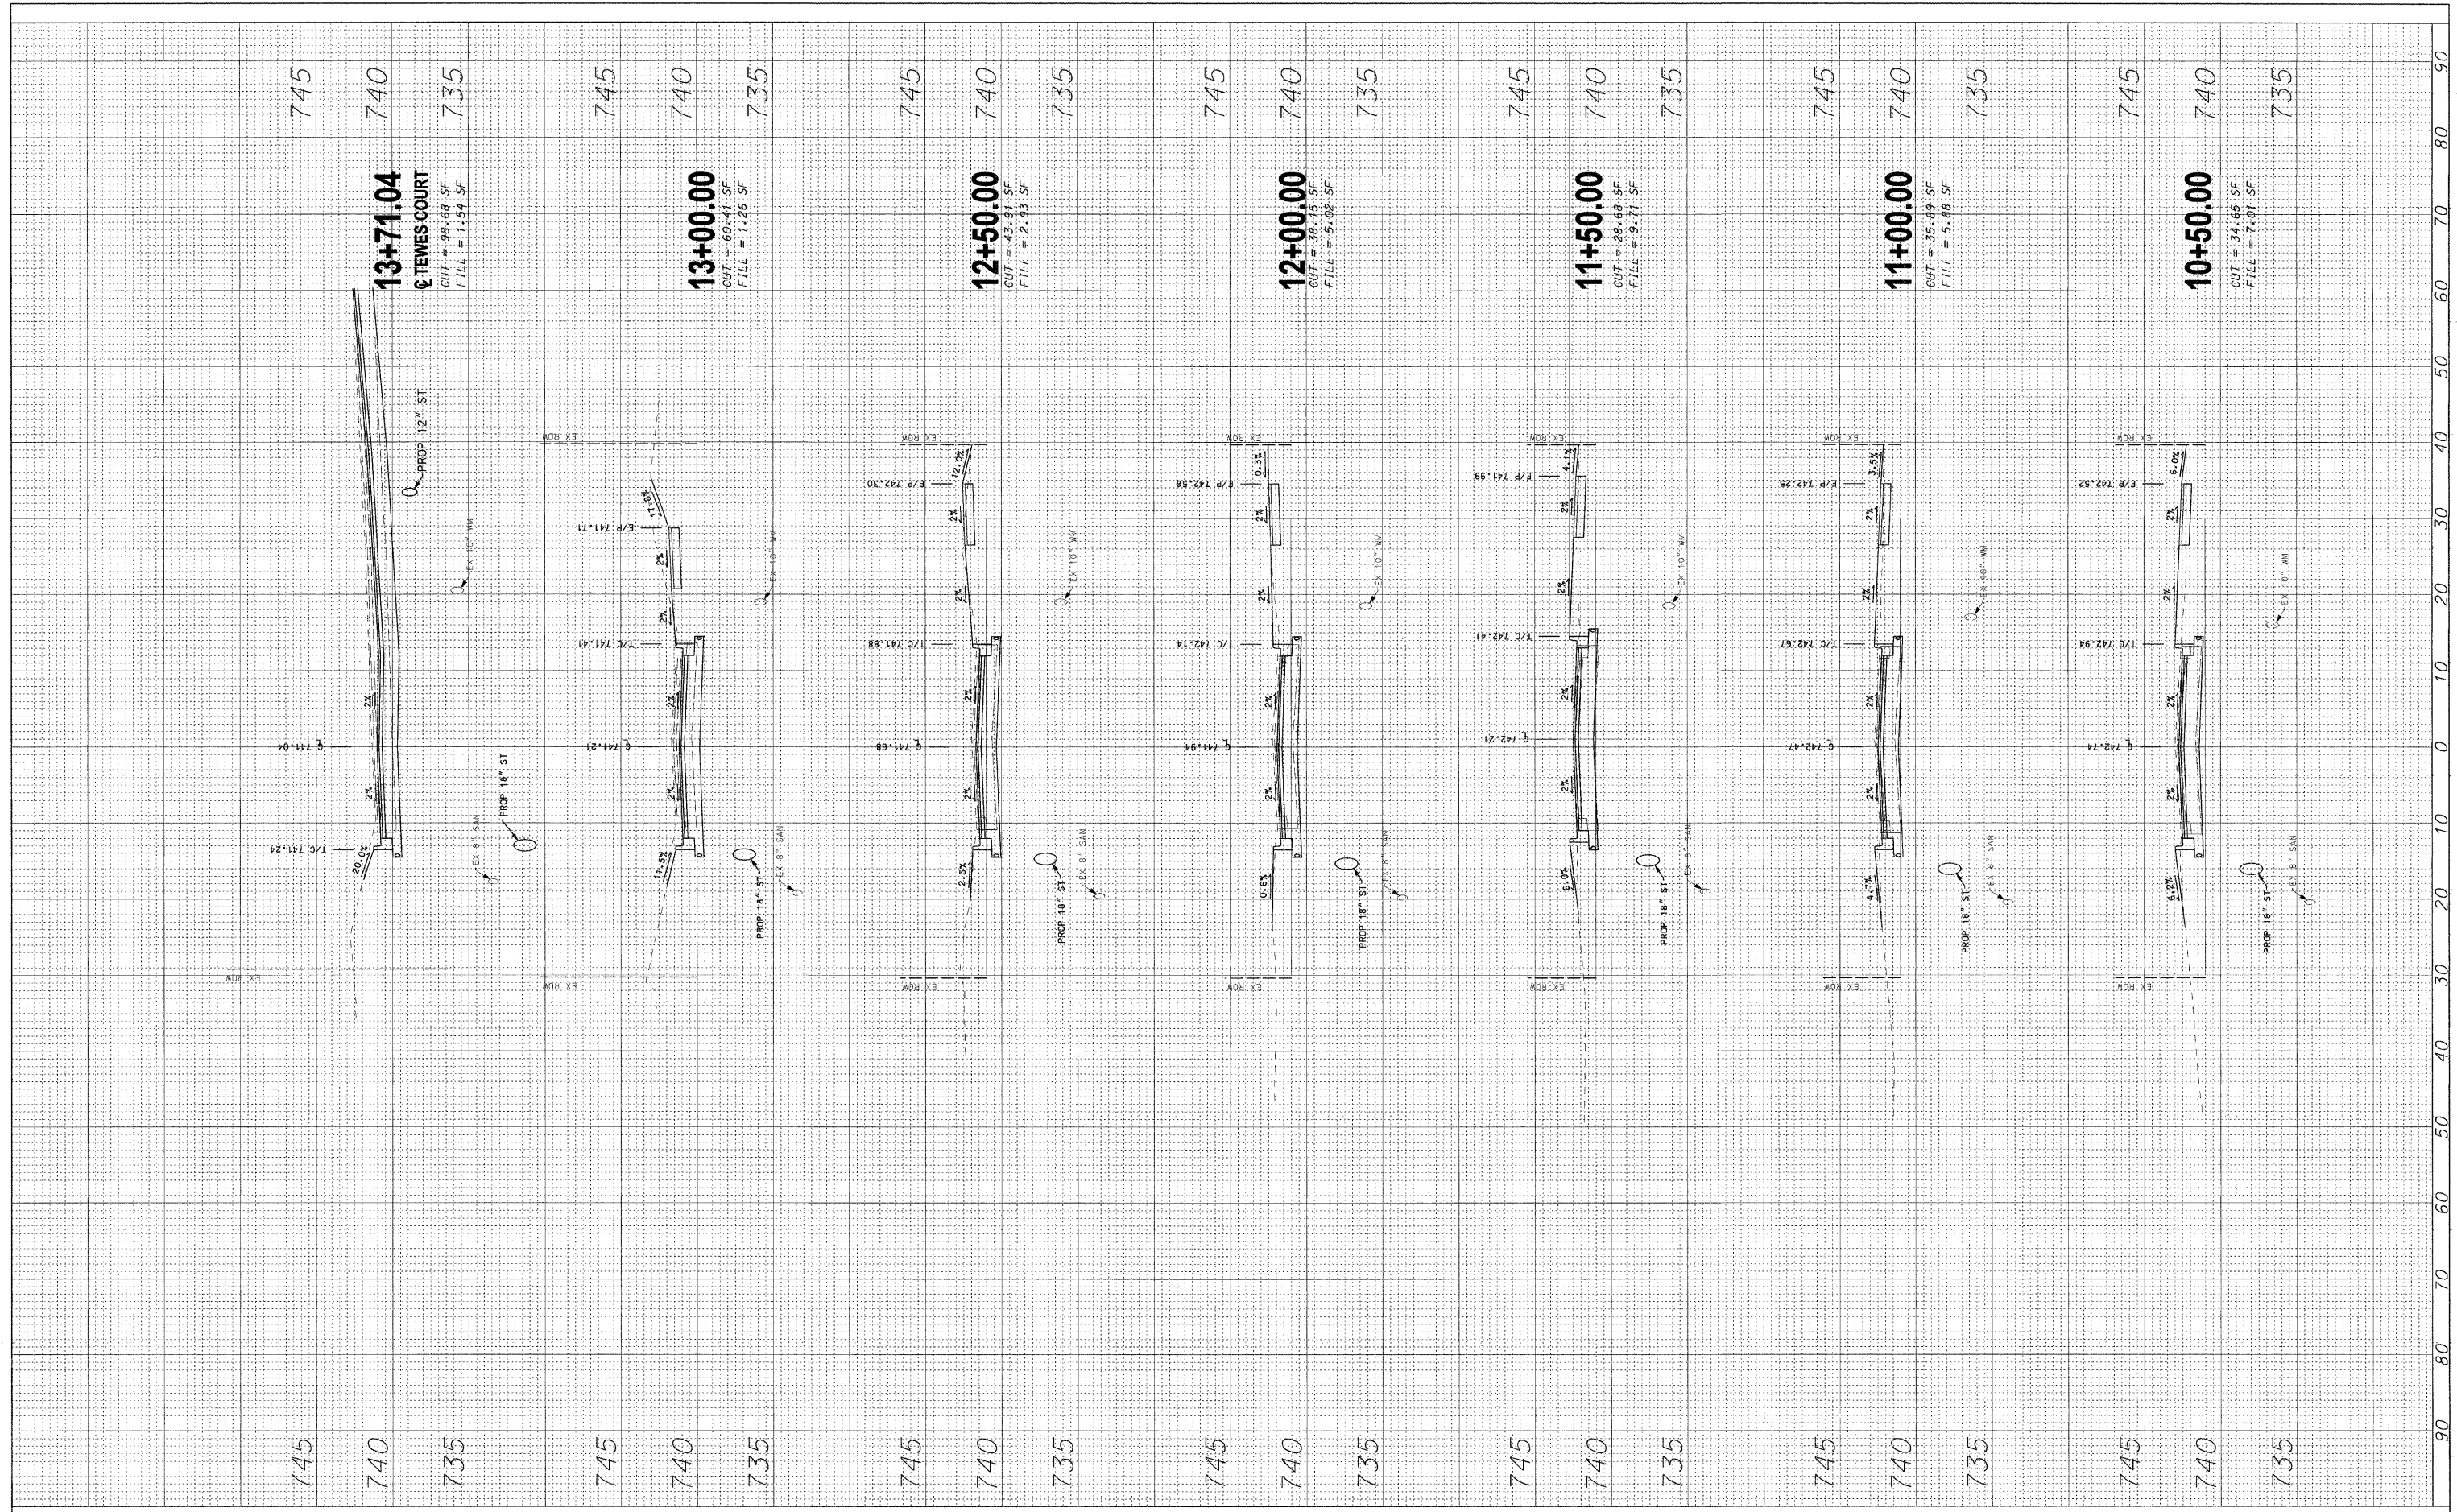

RHMG JOB NO 21108030

DESIGNED - CMP	REVISED - 2/6/12
DRAWN - NAT	REVISED - 2/22/12
CHECKED - BWM	REVISED -
DATE - 12/7/11	REVISED -

**STATE OF ILLINOIS
 DEPARTMENT OF TRANSPORTATION**

ROADWAY CROSS SECTIONS

SCALE: V: 1"=5' H: 1"=10'

STA. 10+50.00 TO STA. 13+71.04

F.A.U. RTE. 1210	SECTION 11-00012-00-PV	COUNTY LAKE	TOTAL SHEETS 47	SHEET NO. 38
CONTRACT NO. 63883				
FED. ROAD DIST. NO. [ILLINOIS] FED. AID PROJECT				