

FINAL SURVEY PLOTTED TEMPLATE AREAS CHECKED


BY _____ DATE _____

NO. _____

ORIGINAL SURVEY PLOTTED TEMPLATE AREAS CHECKED

BY _____ DATE _____

NO. _____

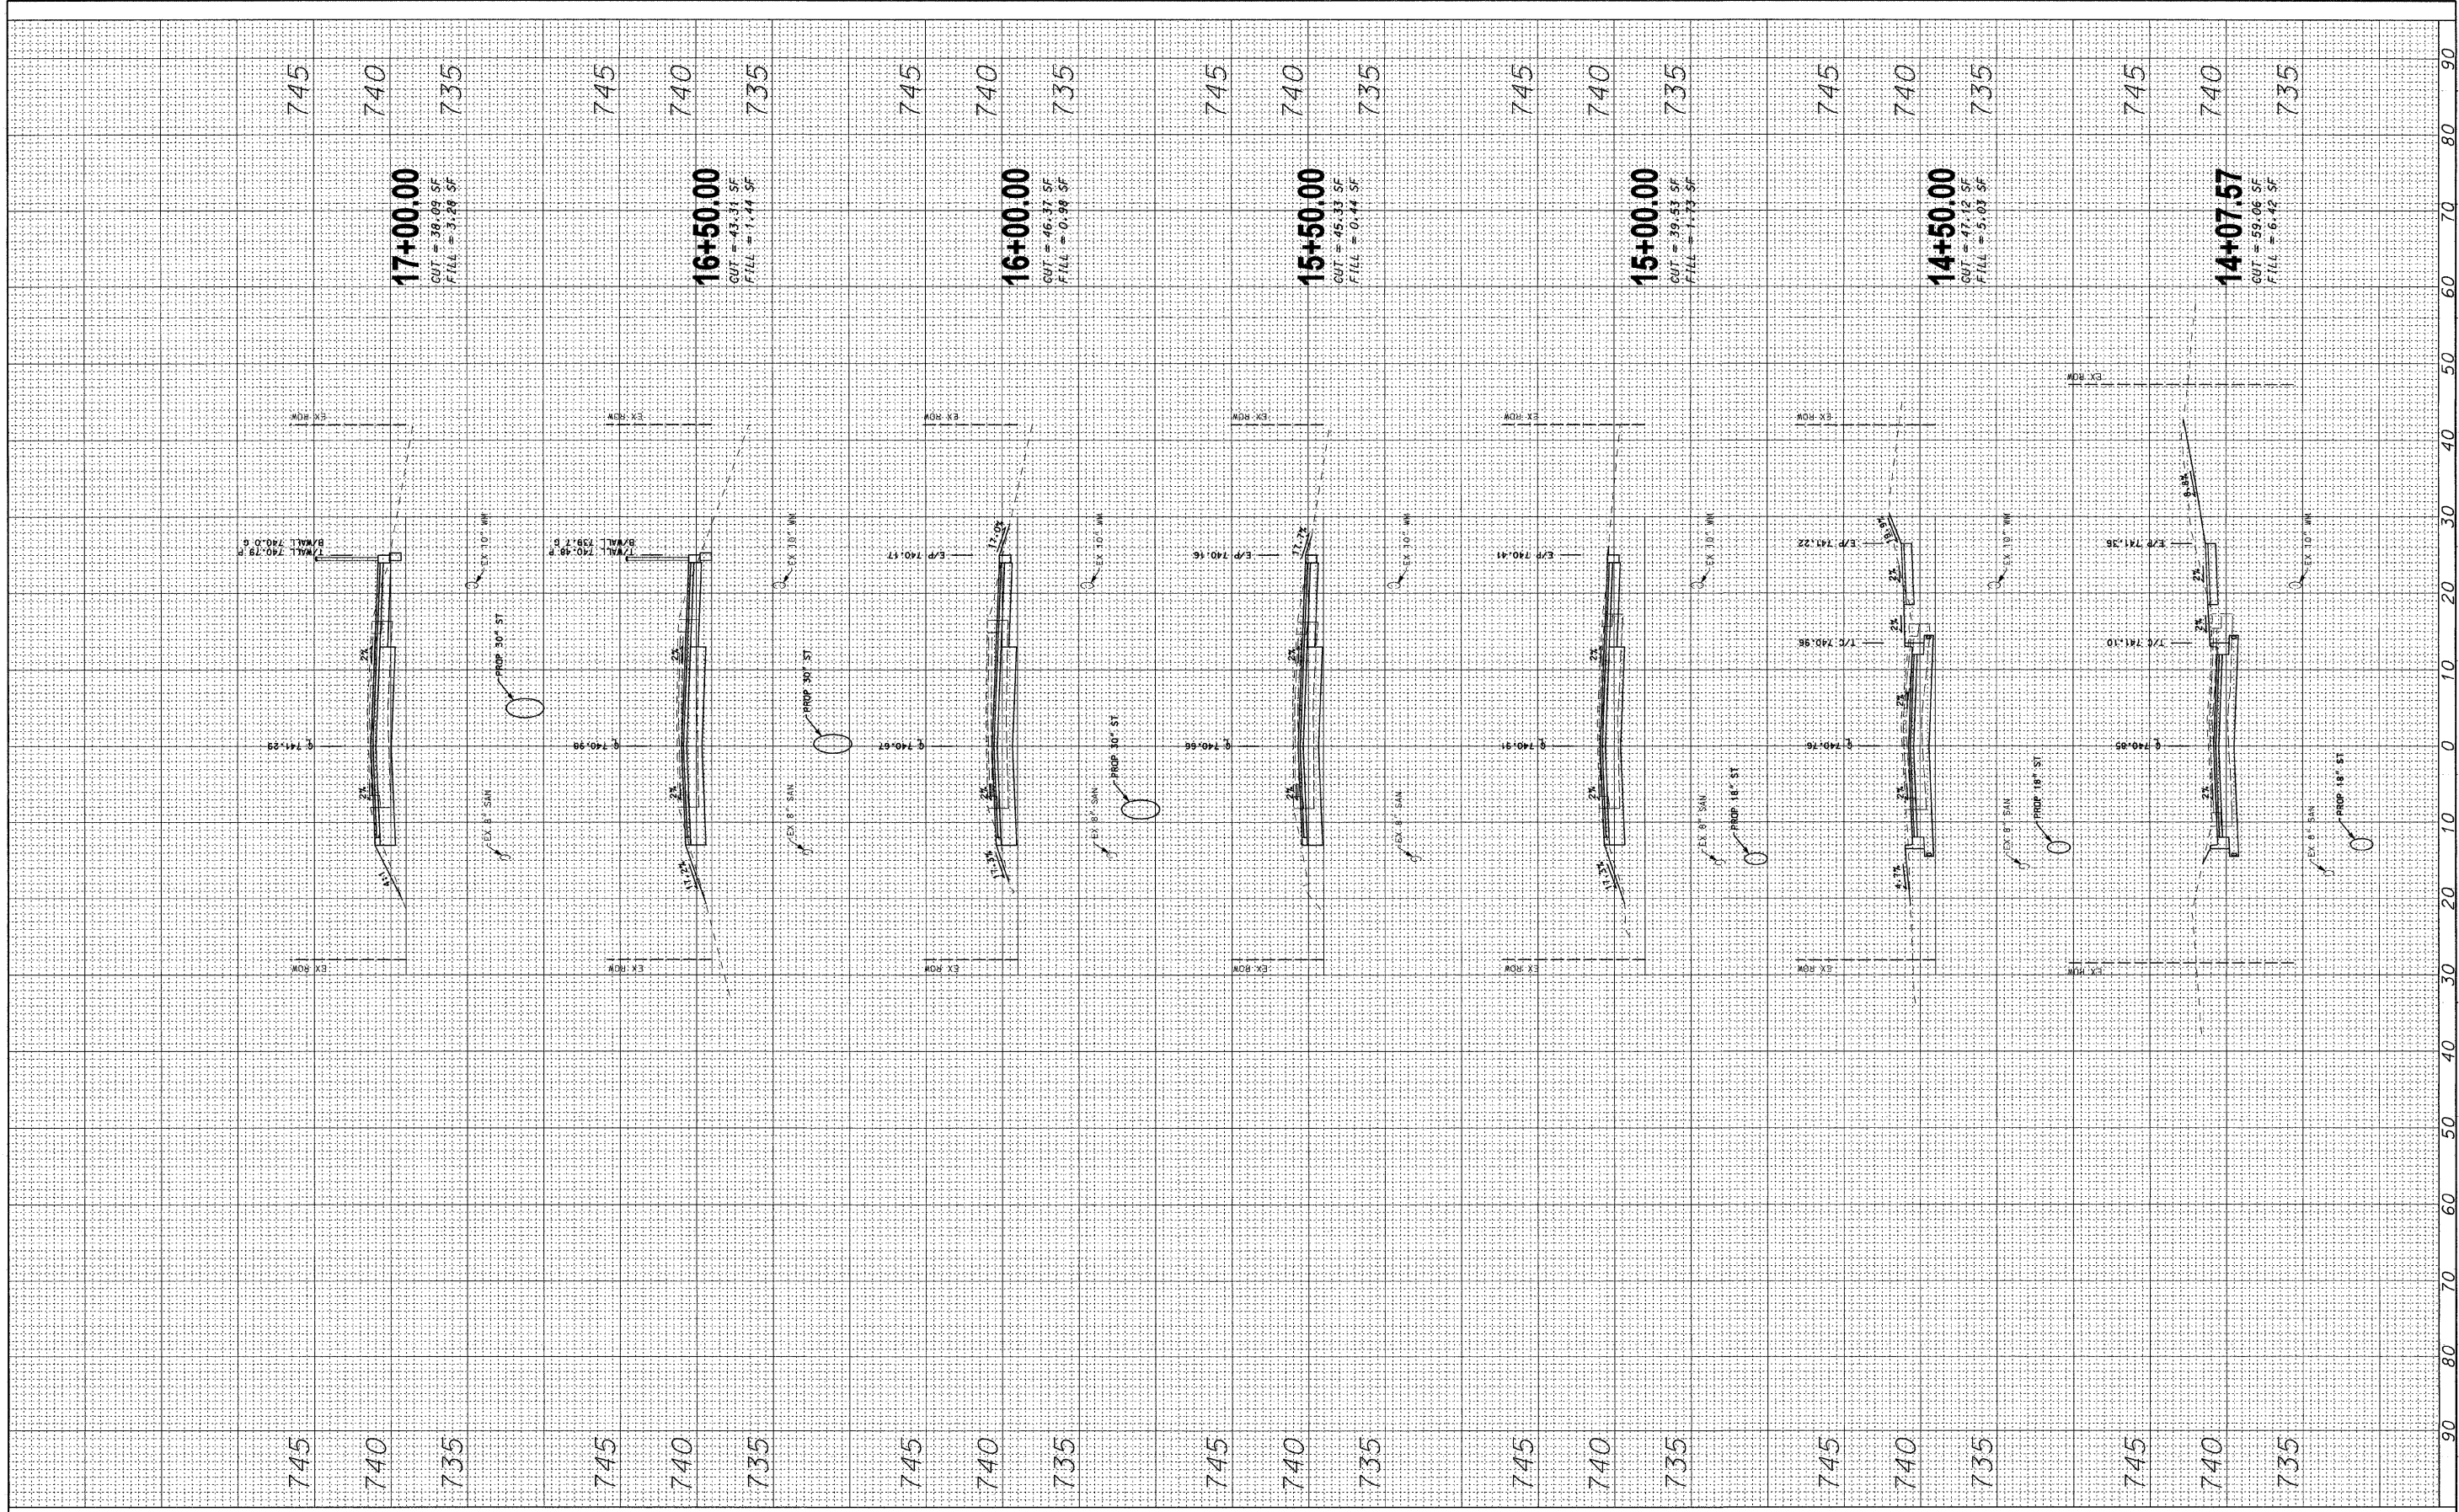

DESIGNED -	CMP
DRAWN -	NAT
CHECKED -	BWM
DATE -	12/7/11

REVISD -	2/6/12
REVISD -	2/22/12
REVISD -	
REVISD -	

**STATE OF ILLINOIS
DEPARTMENT OF TRANSPORTATION**

ROADWAY CROSS SECTIONS

SCALE: V: 1"=5' H: 1"=10'

STA. 14+07.57 TO STA. 17+00.00

F.A.U. RTE.	SECTION	COUNTY	TOTAL SHEETS	SHEET NO.
1210	11-00012-00-PV	LAKE	47	39
CONTRACT NO. 63683				
FED. ROAD DIST. NO. ILLINOIS FED. AID PROJECT				

RHMG JOB NO 21108030