


FINAL SURVEY SUPERVIEWED BY DATE  
 PLOTTED TEMPLATE  
 NOTE BOOK NO.  
 AREAS CHECKED

ORIGINAL SURVEY SUPERVIEWED BY DATE  
 PLOTTED TEMPLATE  
 NOTE BOOK NO.  
 AREAS CHECKED

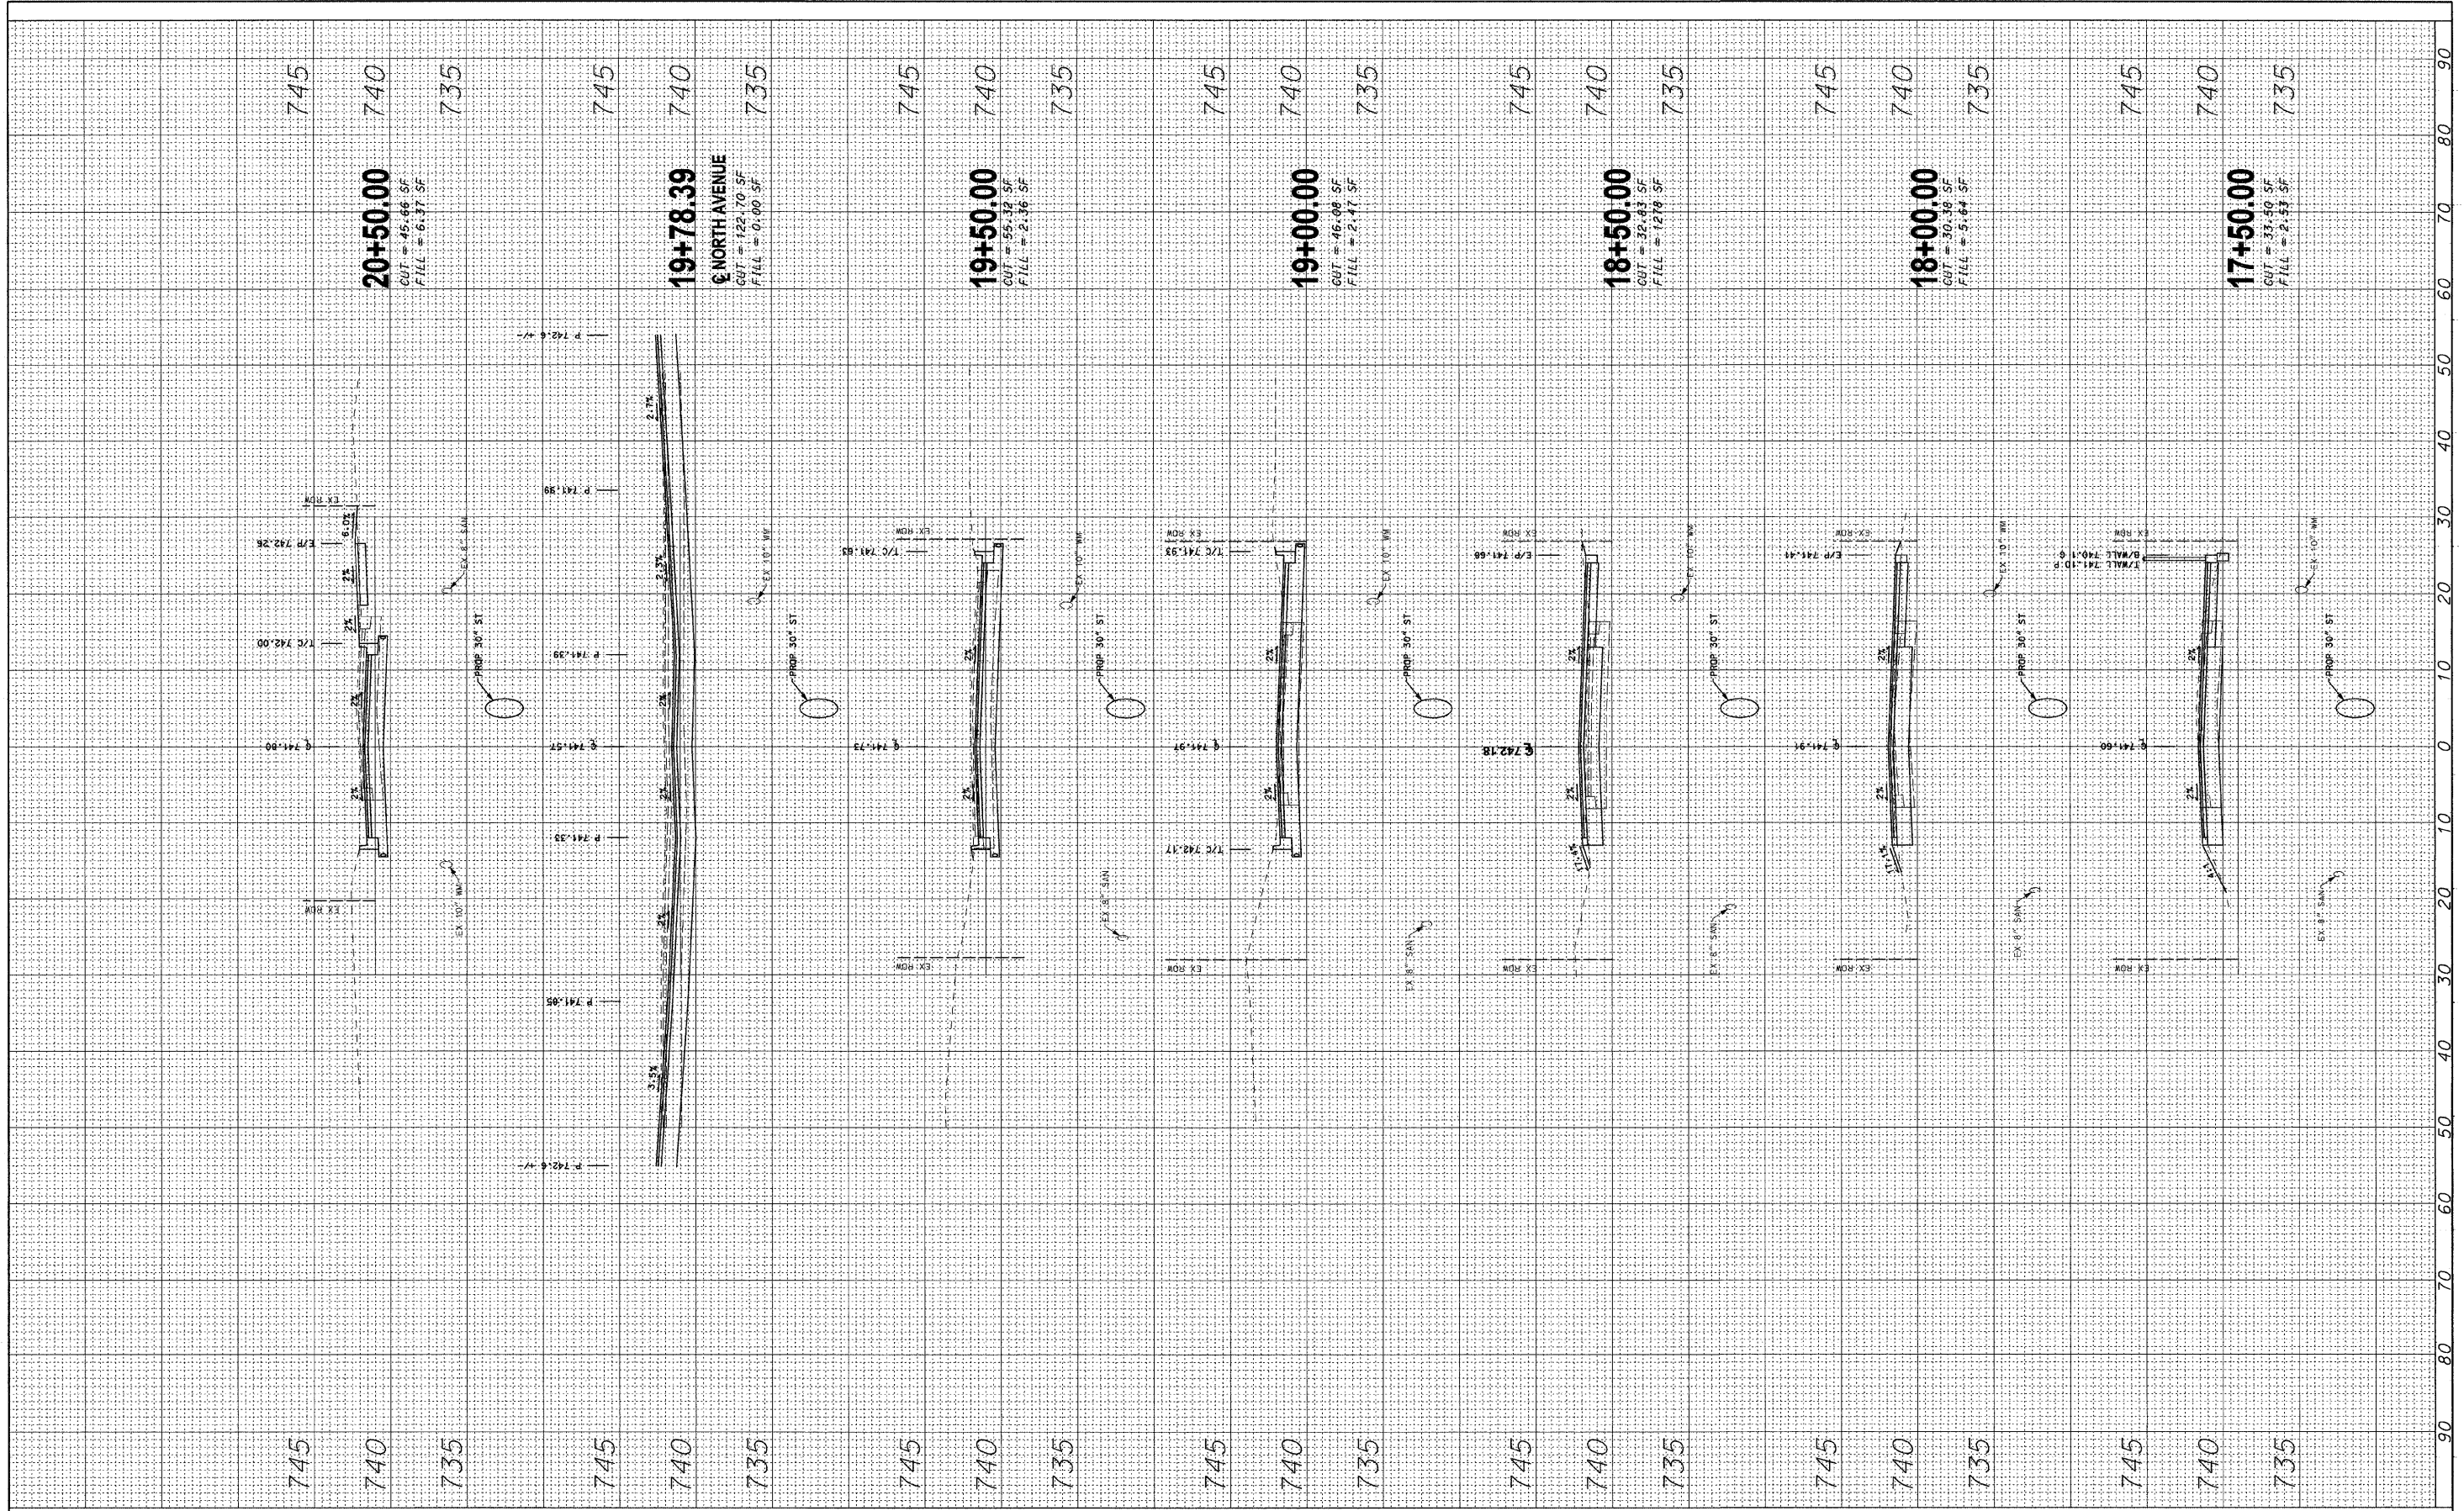

RHMG JOB NO 21108030

DESIGNED - CMP	REVISED - 2/6/12
DRAWN - NAT	REVISED - 2/22/12
CHECKED - BWM	REVISED -
DATE - 12/7/11	REVISED -

**STATE OF ILLINOIS  
 DEPARTMENT OF TRANSPORTATION**

**ROADWAY CROSS SECTIONS**

SCALE: V: 1"=5' H: 1"=10'  
 STA. 17+50.00 TO STA. 20+50.00

F.A.U. RTE. 1210	SECTION 11-00012-00-PV	COUNTY LAKE	TOTAL SHEETS 47	SHEET NO. 40
CONTRACT NO. 63683				
FED. ROAD DIST. NO. ILLINOIS FED. AID PROJECT				