


FINAL SURVEY PLOTTED TEMPLATE NO. AREAS CHECKED

BY DATE

ORIGINAL SURVEY PLOTTED TEMPLATE NO. AREAS CHECKED

BY DATE

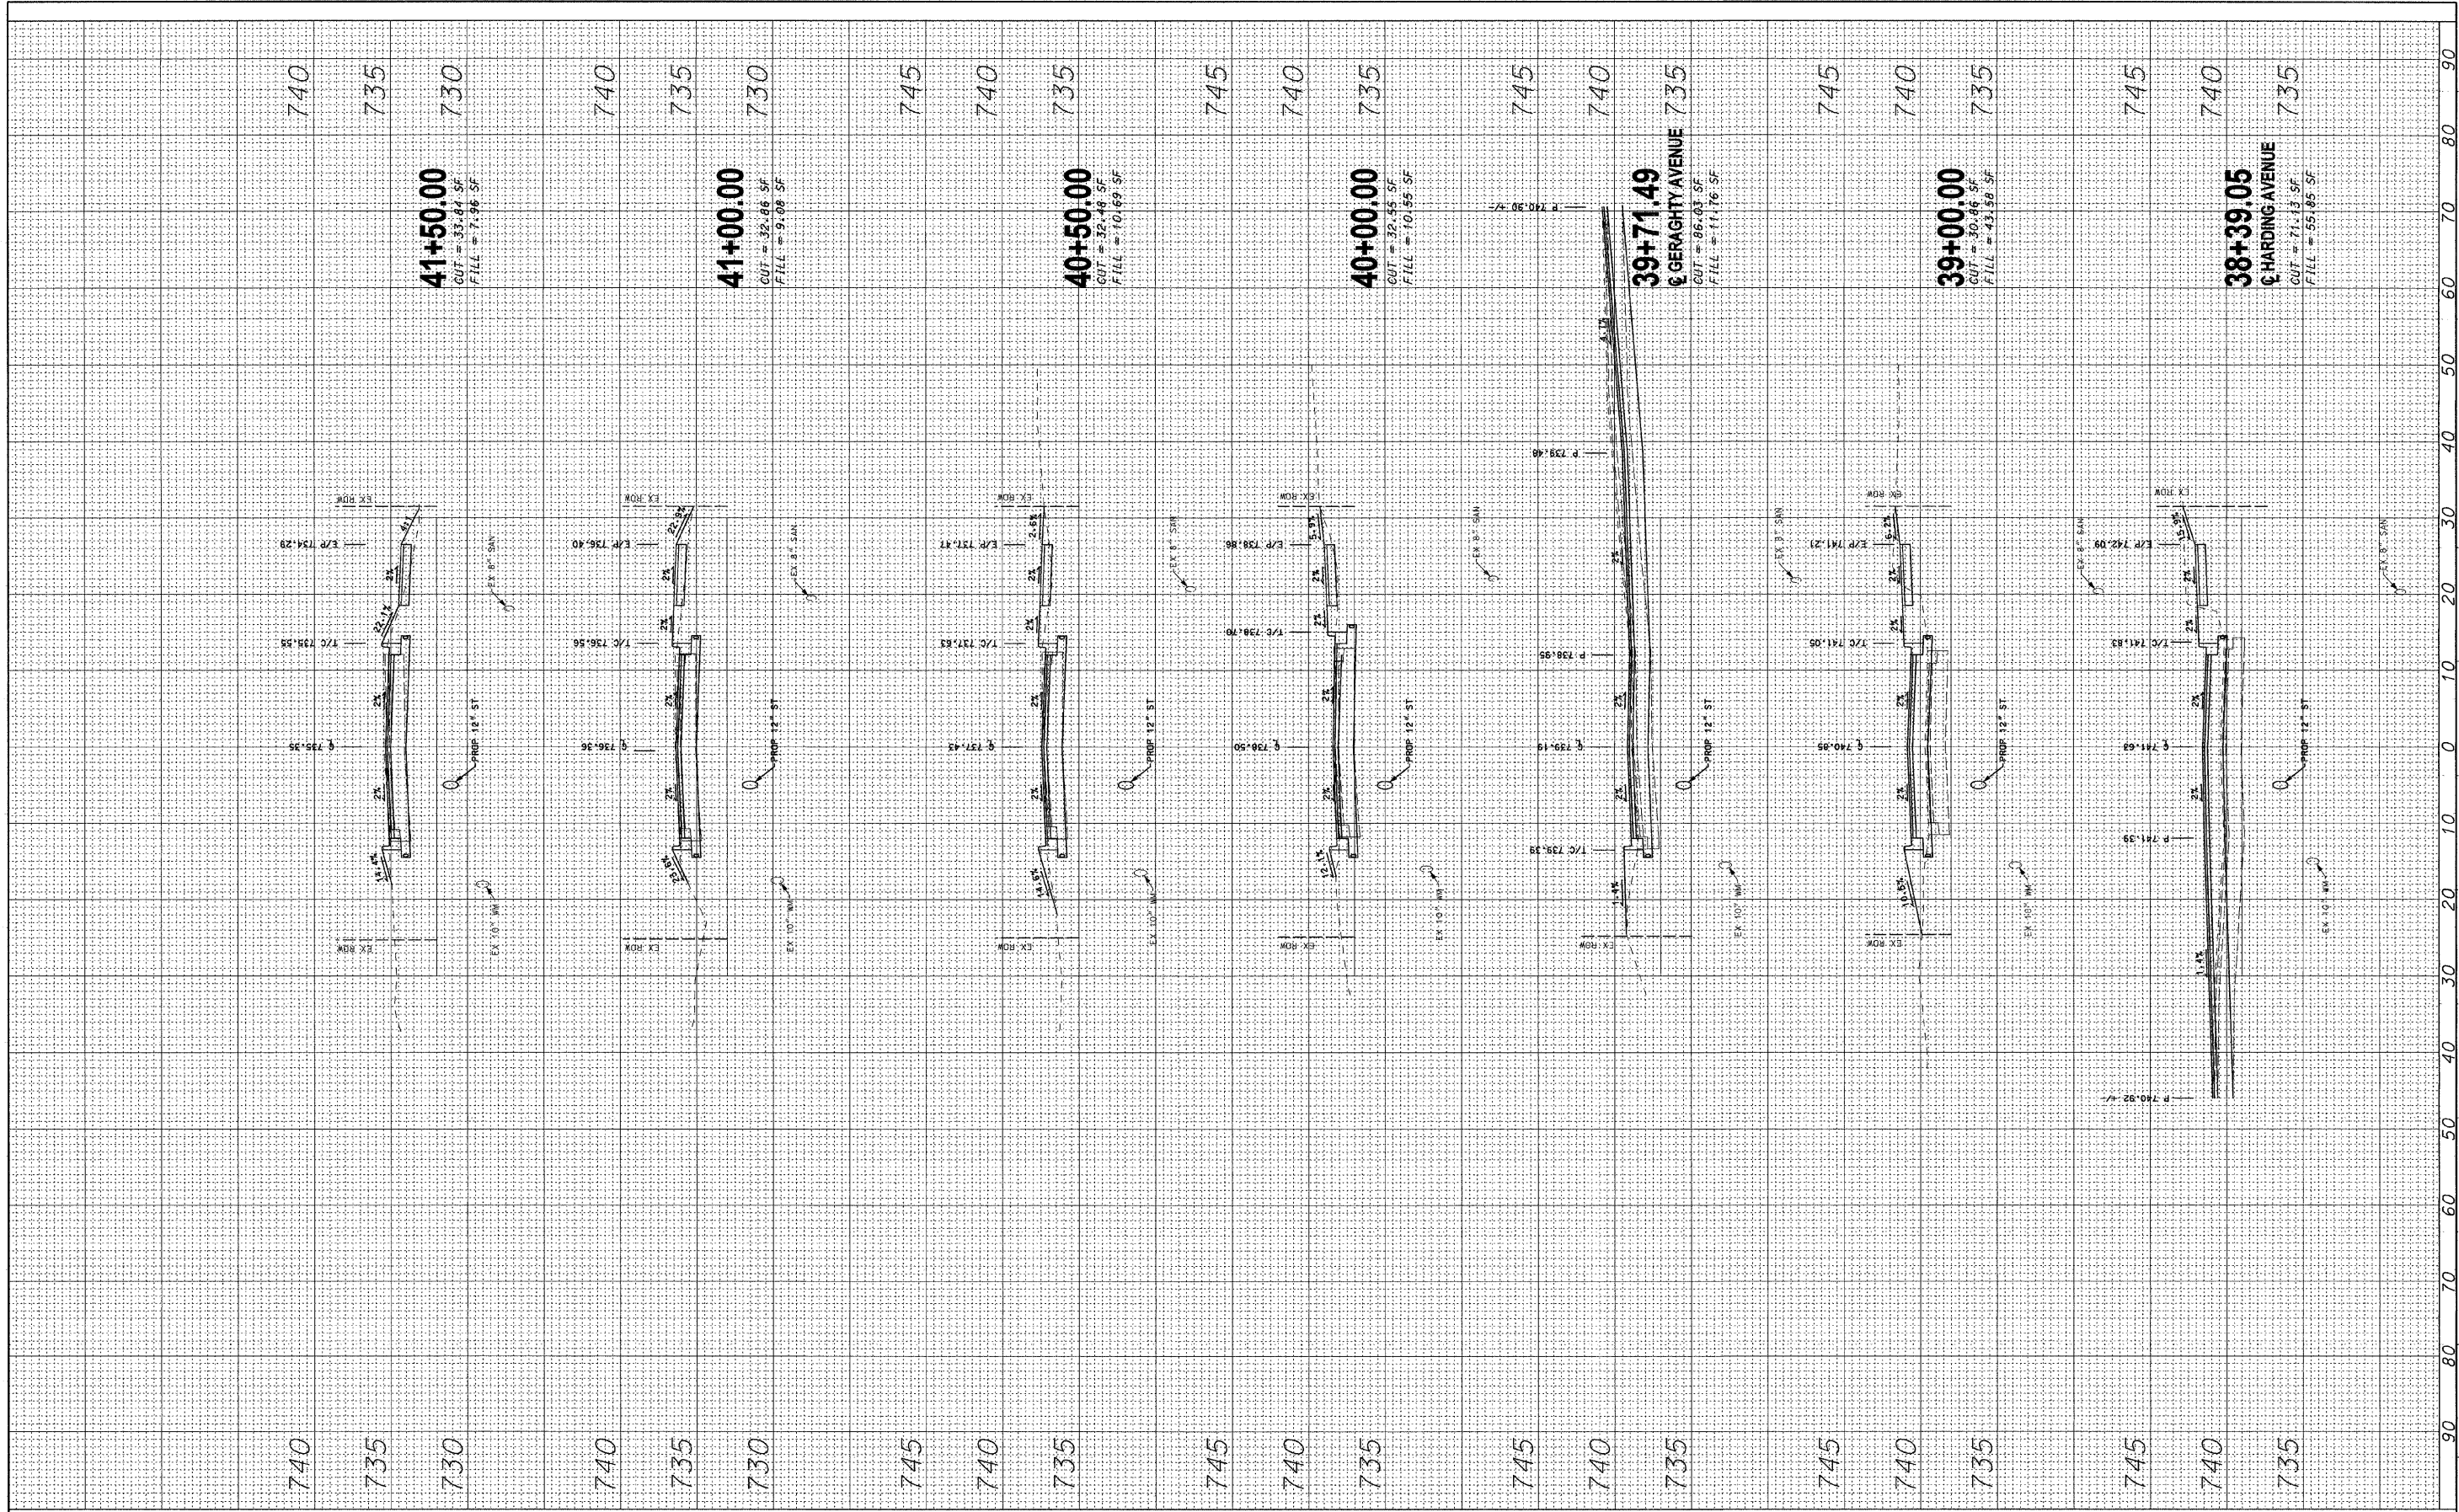

RHMG JOB NO 21108030

| | |
|----------------|-------------------|
| DESIGNED - CMP | REVISED - 2/6/12 |
| DRAWN - NAT | REVISED - 2/22/12 |
| CHECKED - BWM | REVISED - |
| DATE - 12/7/11 | REVISED - |

**STATE OF ILLINOIS
DEPARTMENT OF TRANSPORTATION**

ROADWAY CROSS SECTIONS

SCALE: V₂ 1"=5' H₂ 1"=10'

STA. 38+39.05 TO STA. 41+50.00

| | | | | |
|---|------------------------|-------------|--------------------|--------------|
| F.A.U. RTE. 1210 | SECTION 11-00012-00-PV | COUNTY LAKE | TOTAL SHEETS 47 | SHEET NO. 46 |
| FED. ROAD DIST. NO. ILLINOIS FED. AID PROJECT | | | CONTRACT NO. 63683 | |