



EXISTING CONDITIONS AND REMOVAL

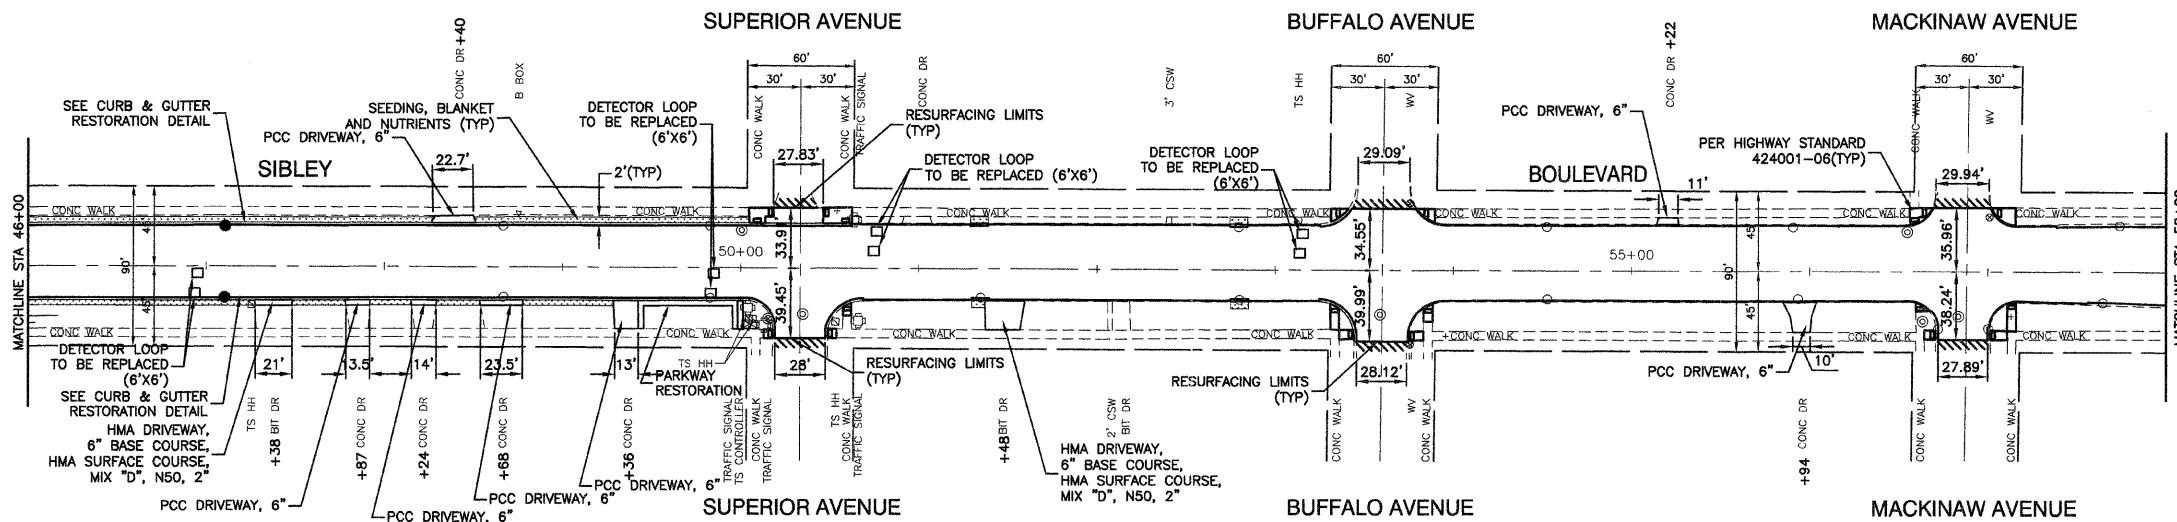

| PROPOSED CURB AND GUTTER GRADE INFORMATION | | | |
|--|--------|-----------------|--------------------|
| LOCATION | OFFSET | PROP. ELEVATION | INFORMATION |
| 46+35.67 | LT | 585.75 | SUMMIT |
| 47+10.69 | LT | 585.52 | DRAINAGE STRUCTURE |
| 47+88.68 | LT | 585.85 | SUMMIT |
| 48+66.70 | LT | 585.82 | DRAINAGE STRUCTURE |
| 49+24.73 | LT | 585.82 | SUMMIT |
| 49+82.78 | LT | 585.53 | DRAINAGE STRUCTURE |
| 50+32.10 | LT | 585.73 | SUMMIT |
| 46+35.67 | RT | 585.63 | SUMMIT |
| 47+10.29 | RT | 585.39 | DRAINAGE STRUCTURE |
| 47+88.68 | RT | 585.70 | SUMMIT |
| 48+66.78 | RT | 585.37 | DRAINAGE STRUCTURE |
| 49+24.73 | RT | 585.73 | SUMMIT |
| 49+82.78 | RT | 585.48 | DRAINAGE STRUCTURE |
| 50+33.54 | RT | 585.75 | SUMMIT |

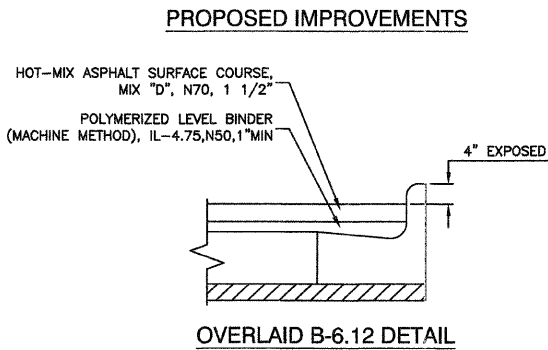

NOTES

- CURB AND GUTTER REMOVAL AND REPLACEMENT FROM SUPERIOR TO GEENBAY WILL BE PAID AS COMBINATION CURB AND GUTTER REMOVAL AND COMBINATION CONCRETE CURB AND GUTTER, TYPE B-6.12. SEE OVERLAID B-6.12 DETAIL.

LEGEND

- CONCRETE SIDEWALK REMOVAL
- DRIVEWAY REMOVAL
- HMA REMOVAL, SPECIAL
- SEEDING, BLANKET AND NUTRIENTS
- HOT MIX ASPHALT SURFACE REMOVE - BUTT JOINTS (10' UNLESS OTHERWISE INDICATED)
- COMBINATION CURB AND GUTTER REMOVAL, SPECIAL AND COMBINATION CONCRETE CURB B-6.12, SPECIAL
- COMBINATION CURB AND GUTTER REMOVAL AND REPLACEMENT
- BUFFALO ADJUSTMENT SPECIAL
- CATCH BASIN TO BE FILLED TO MAINTAIN FLOW
- CATCH BASIN TO BE REMOVED
- CATCH BASIN TO BE REMOVED AND REPLACED WITH CB, TYPE C W/ TYPE 1 FRAME, OL
- DRAINAGE STRUCTURE TO BE ADJUSTED WITH A NEW TYPE 1 FRAME, OPEN LID
- DRAINAGE STRUCTURE TO BE ADJUSTED WITH A NEW TYPE 1 FRAME, CLOSED LID
- DRAINAGE STRUCTURE TO BE ADJUSTED
- FRAMES AND LID TO BE ADJUSTED, SPECIAL
- CATCH BASIN TO BE RECONSTRUCTED WITH A NEW TYPE 1 FRAME, OPEN LID

FILE NAME = 11556-PLAN-01 - IDOT P04

| | | |
|----------------------|-----------------|------------|
| USER NAME = | DESIGNED -- RJW | REVISED -- |
| | CHECKED -- ER | REVISED -- |
| PLOT SCALE = | DRAWN -- MED | REVISED -- |
| PLOT DATE = 12-07-11 | CHECKED -- AG | REVISED -- |

STATE OF ILLINOIS
DEPARTMENT OF TRANSPORTATION

| | | | | | | |
|---|--|--------------------------------|---------------------------|-------------------------------|--------------------|--------------------|
| SIBLEY BOULEVARD RESURFACING TORRENCE AVENUE TO STATE-LINE ROAD PAVEMENT PLAN | | F.A.U. RTE. 3787 | SECTION 11-00151-00-RS | COUNTY COOK | TOTAL SHEETS 27 | SHEET NO. 9 |
| SCALE: 1"=50' | | SHEET NO. 9 OF 27 SHEETS | | STA. 46+00 TO STA. 58+00 | | CONTRACT NO. 63693 |
| | | FED. ROAD DIST. NO. 1 ILLINOIS | | FED. AID PROJECT M-9003 (907) | | |