


ENLARGED VIEW  
EXISTING CONDITIONS AND REMOVAL  
SCALE 1"=20'

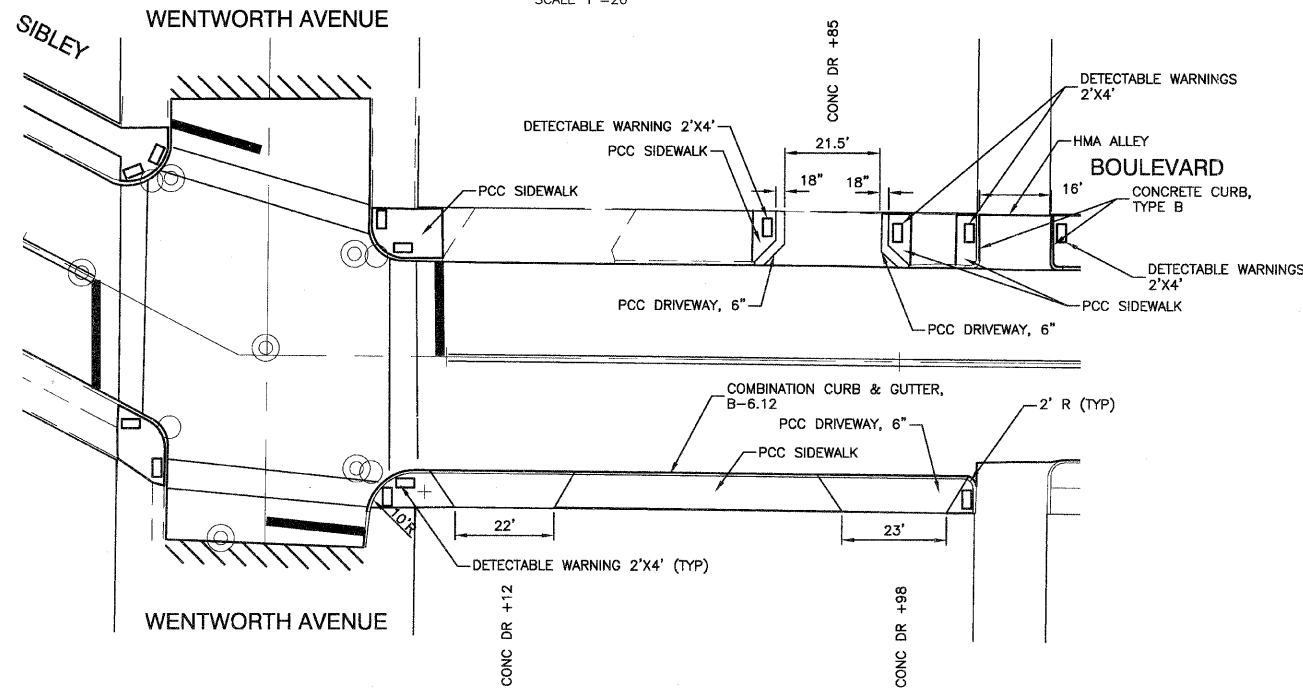

ENLARGED VIEW  
PROPOSED IMPROVEMENTS  
SCALE 1"=20'

**NOTES**

1. ROADWAY WILL BE PATCHED WITH A CLASS D PATCH TYPEII, 10\"/>

**LEGEND**

- CONCRETE SIDEWALK REMOVAL
- DRIVEWAY REMOVAL
- HMA REMOVAL, SPECIAL
- SEEDING, BLANKET AND NUTRIENTS
- HOT MIX ASPHALT SURFACE REMOVE - BUTT JOINTS (10' UNLESS OTHERWISE INDICATED)
- COMBINATION CURB AND GUTTER REMOVAL, SPECIAL AND COMBINATION CONCRETE CURB B-6.12, SPECIAL
- COMBINATION CURB AND GUTTER REMOVAL AND REPLACEMENT
- BUFFALO ADJUSTMENT SPECIAL
- CATCH BASIN TO BE FILLED TO MAINTAIN FLOW
- CATCH BASIN TO BE REMOVED
- CATCH BASIN TO BE REMOVED AND REPLACED WITH CB, TYPE C W/ TYPE 1 FRAME, OL
- DRAINAGE STRUCTURE TO BE ADJUSTED WITH A NEW TYPE 1 FRAME, OPEN LID
- DRAINAGE STRUCTURE TO BE ADJUSTED WITH A NEW TYPE 1 FRAME, CLOSED LID
- DRAINAGE STRUCTURE TO BE ADJUSTED
- FRAMES AND LID TO BE ADJUSTED, SPECIAL
- CATCH BASIN TO BE RECONSTRUCTED WITH A NEW TYPE 1 FRAME, OPEN LID

FILE NAME = 11556-PLAN-01 - DTLS P01

USER NAME =	DESIGNED - RJW	REVISED -
	CHECKED - ER	REVISED -
PLOT SCALE =	DRAWN - MED	REVISED -
PLOT DATE = 12-07-11	CHECKED - AG	REVISED -

STATE OF ILLINOIS  
DEPARTMENT OF TRANSPORTATION

SIBLEY BOULEVARD RESURFACING  
TORRENCE AVENUE TO STATE-LINE ROAD  
CONSTRUCTION DETAILS

SCALE: SHEET NO. 20 OF 27 SHEETS STA. 91+00 TO STA. 93+40

F.A.U. RTE.	SECTION	COUNTY	TOTAL SHEETS	SHEET NO.
3787	11-00151-00-RS	COOK	27	20
FED. ROAD DIST. NO. 1 ILLINOIS FED. AID PROJECT M-9003 (907)			CONTRACT NO. 63693	