


# PAINTING DETAILS

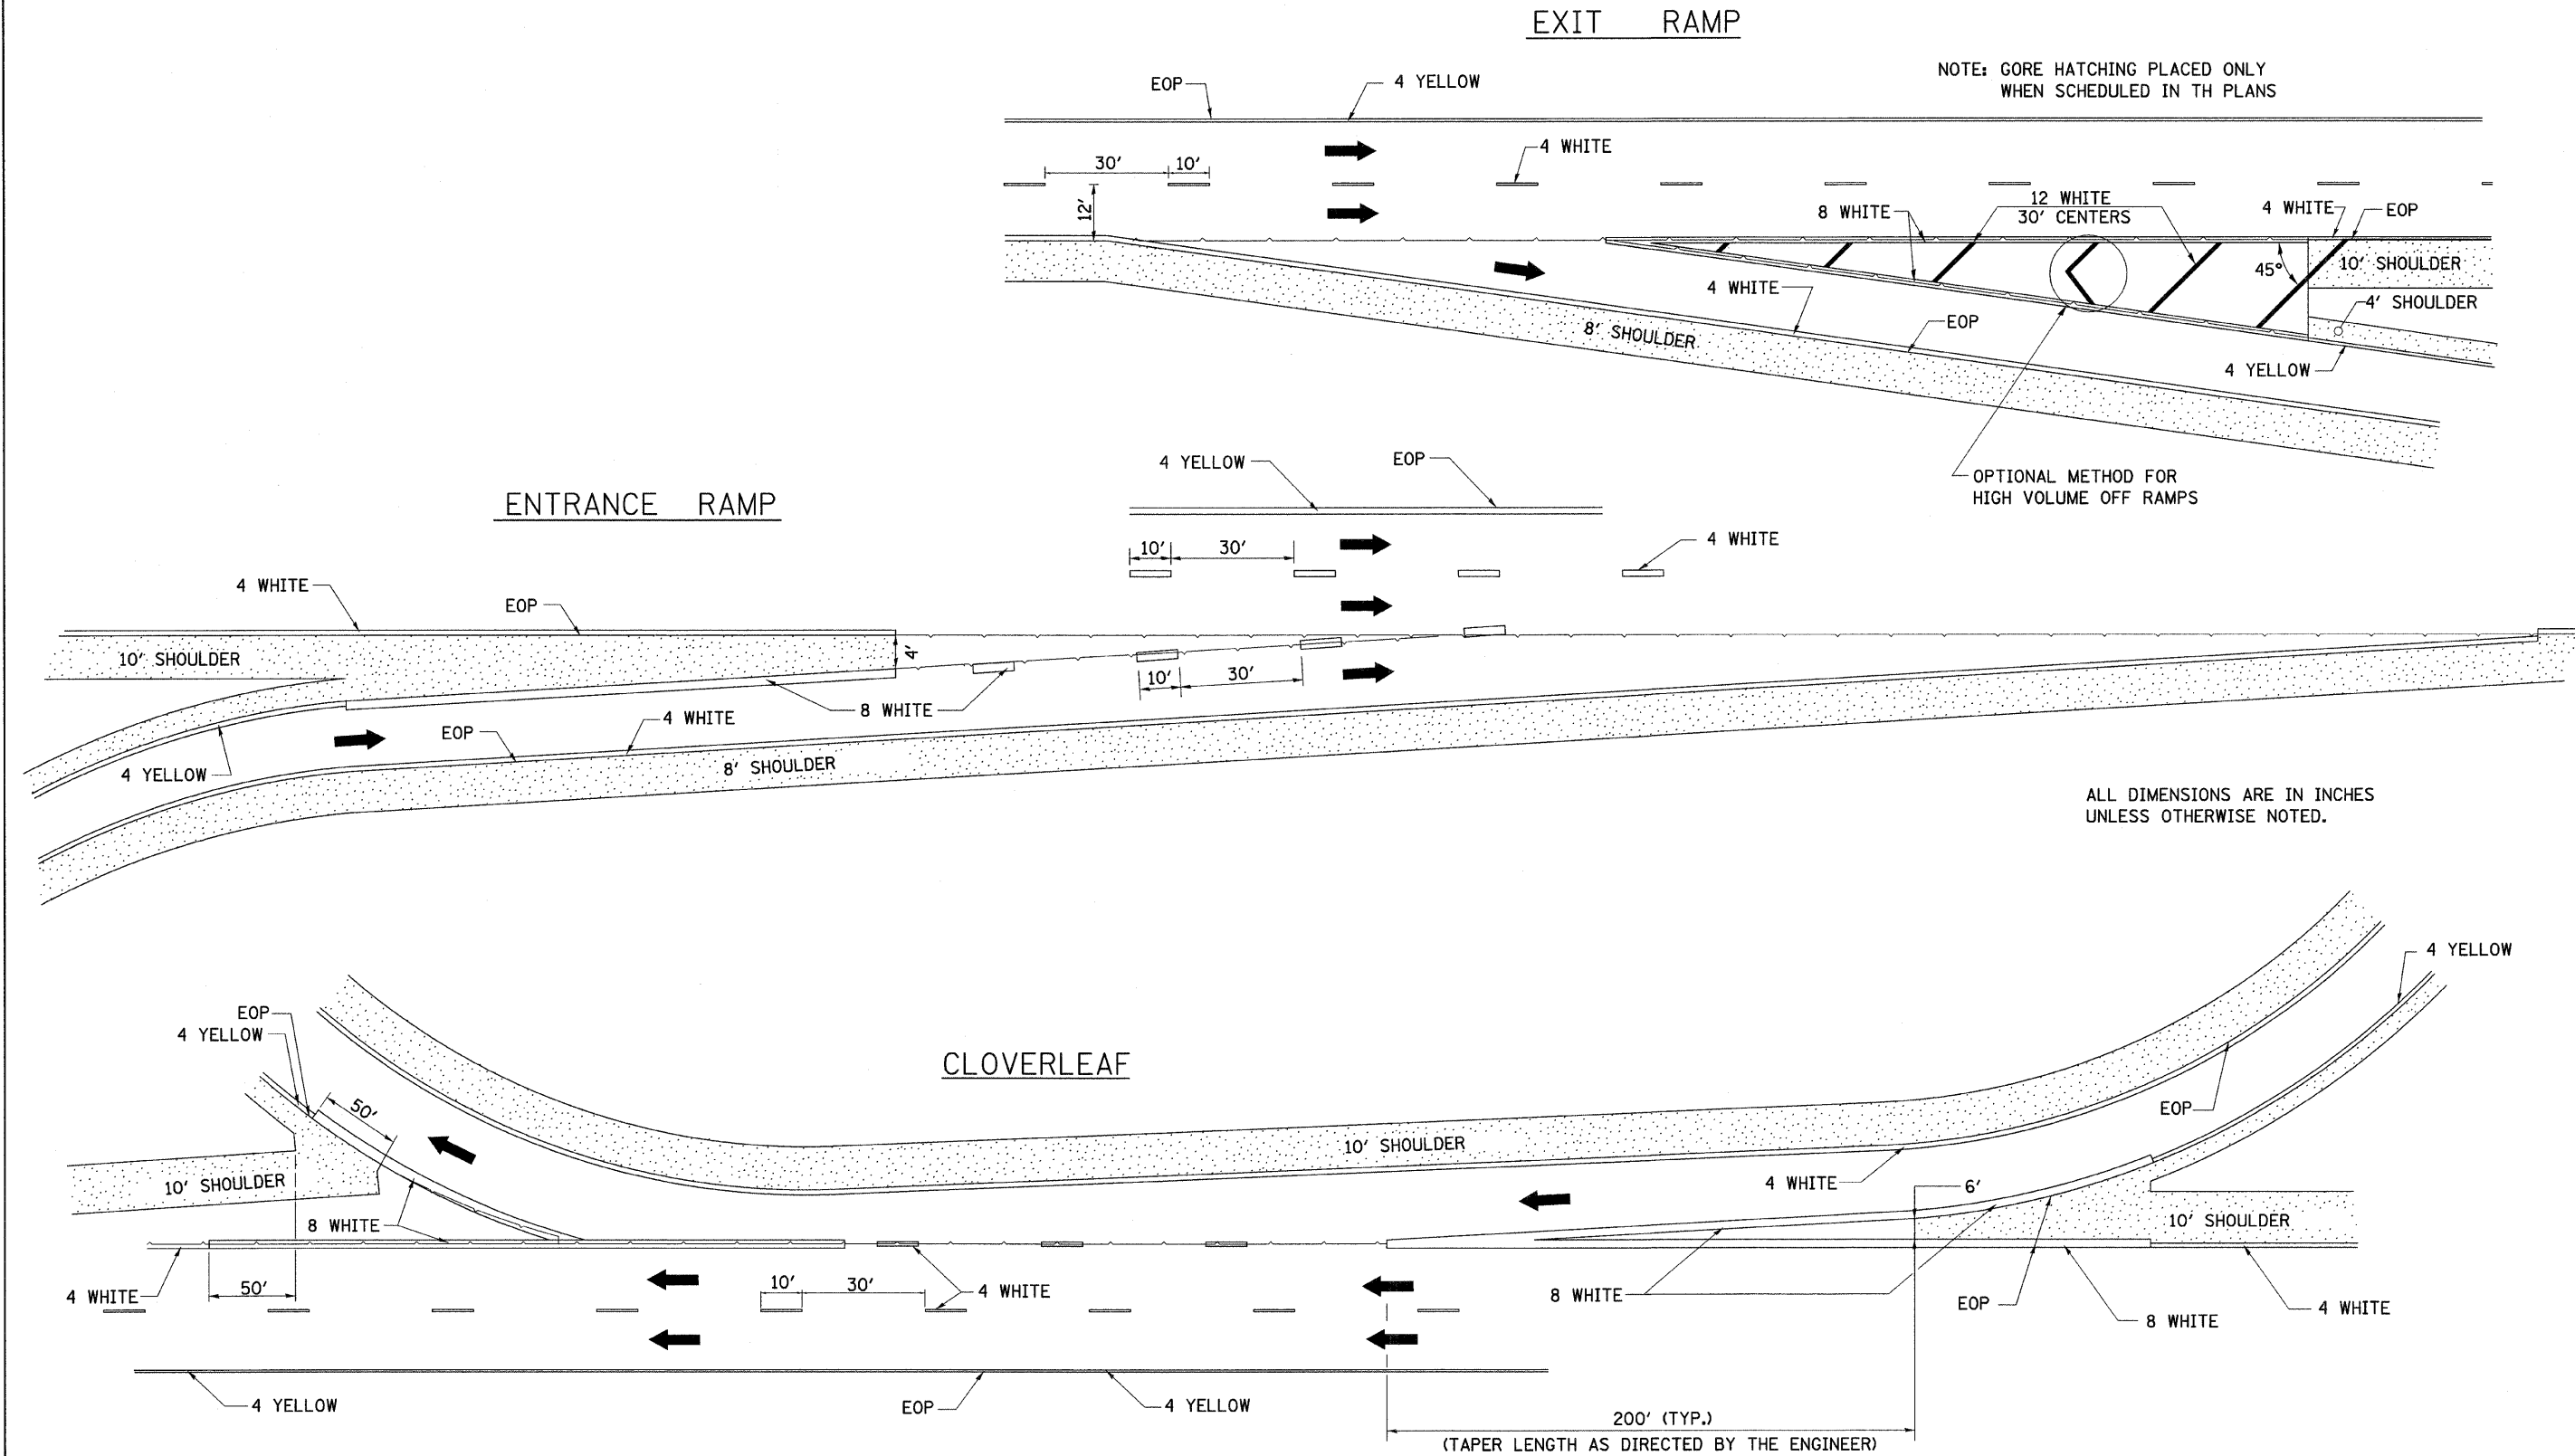

FILE NAME =	USER NAME = IDOT	DESIGNED -	REVISED - 10-18-11	<b>STATE OF ILLINOIS DEPARTMENT OF TRANSPORTATION</b>	<b>REGION 2 / DISTRICT 2 STANDARD</b>	F.A.P. RTE. 738	SECTION (5B-2)M	COUNTY WINNEBAGO	TOTAL SHEETS 22	SHEET NO. 22
11\102707.s kinnakinnok creek\cadd sheet	264H23-sht-ST044.Ldgn	DRAWN -	REVISED -			SCALE: SHEET NO. OF SHEETS STA. TO STA.		CONTRACT NO. 64H23		
	PLOT SCALE = 50,000' / IN.	CHECKED -	REVISED -			FED. ROAD DIST. NO. 1 ILLINOIS FED. AID PROJECT				
	PLOT DATE = 1/24/2012	DATE -	REVISED -			<b>PAINTING DETAILS</b>				