


(EB) TRAFFIC FLOW

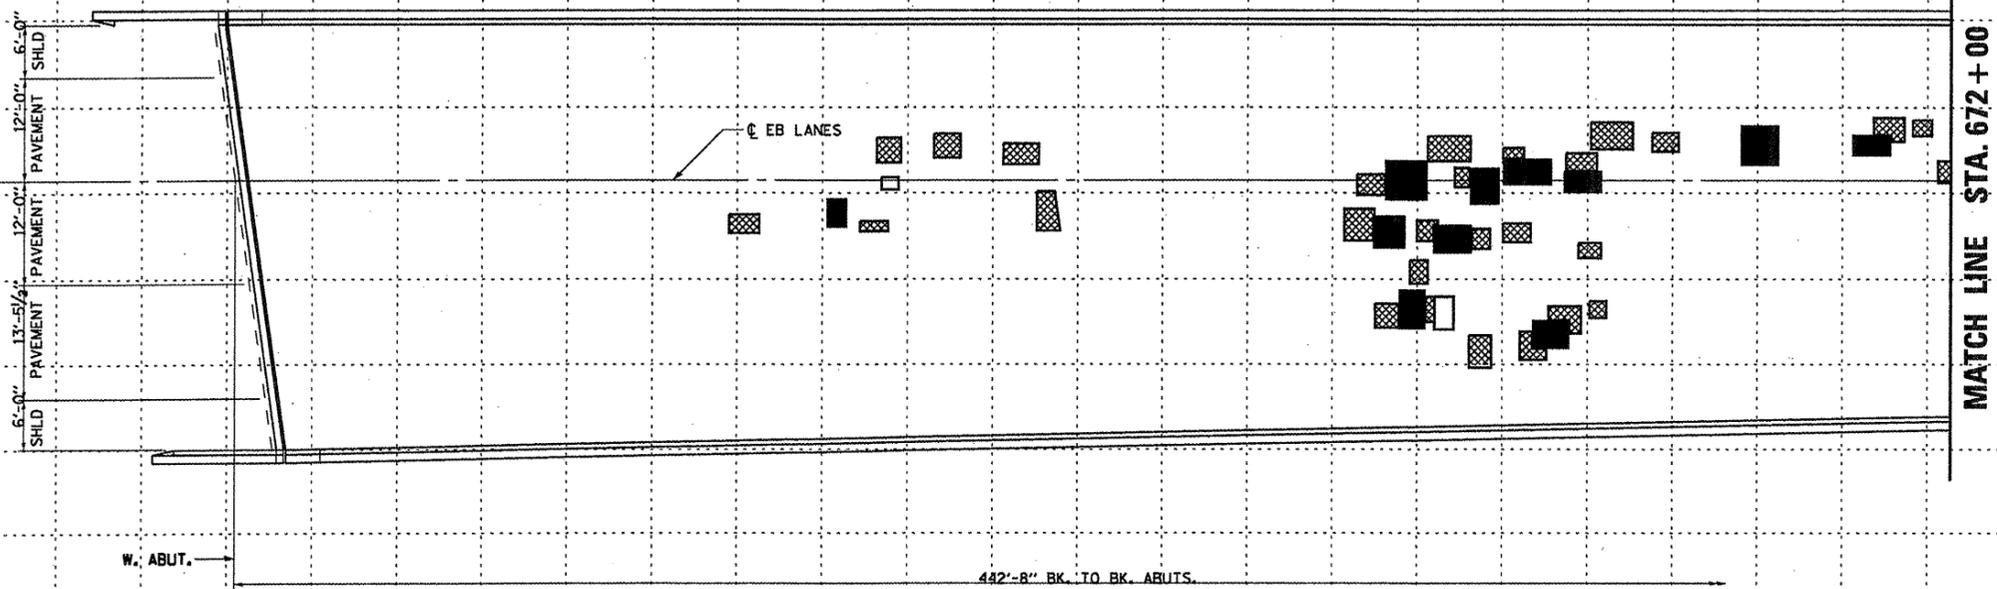

MATCH LINE STA. 672 + 00

MATCH LINE STA. 672 + 00

W. ABUT.

442'-8" BK. TO BK. ABUTS.

☉ EB LANES

6'-0" SHOULDER
12'-0" PAVEMENT
12'-0" PAVEMENT
13'-5 1/4" PAVEMENT
6'-0" SHOULDER

E. ABUT.

442'-8" BK. TO BK. ABUTS.

LEGEND

-  PARTIAL DEPTH
-  FULL DEPTH, TYPE I
-  FULL DEPTH, TYPE II

NOTE:
DECK SLAB REPAIR AREAS SHOWN ARE ESTIMATED. THE ENGINEER SHALL SOUND THE ENTIRE DECK AREA AT TIME OF CONSTRUCTION TO DETERMINE EXACT LOCATIONS AND AREAS OF REPAIRS. AREAS OF ACTUAL REPAIRS SHALL BE SHOWN ON THE "AS-BUILT" PLANS.

BILL OF MATERIAL

ITEM	UNIT	QUANTITY
DECK SLAB REPAIR (PARTIAL)	SQ. YD.	51
DECK SLAB REPAIR (FULL DEPTH, TYPE I)	SQ. YD.	4
DECK SLAB REPAIR (FULL DEPTH, TYPE II)	SQ. YD.	47

FILE NAME =	USER NAME = petelyj	DESIGNED - RON WOODSHANK	REVISED -
c:\pwork\pwsdat\petelyj\d0273391\0368899-9-9-01-detailed.dgn		DRAWN - RON WOODSHANK	REVISED -
	PLOT SCALE = 100:10 1" = 10'	CHECKED -	REVISED -
	PLOT DATE = 2/16/2012	DATE -	REVISED -

STATE OF ILLINOIS
DEPARTMENT OF TRANSPORTATION

**DECK SLAB REPAIR SURVEY
FOR SN 050-0220 (EB)**

SCALE: _____ SHEET 8 OF 9 SHEETS STA. 669+98.20 TO STA. 674+40.66

F.A.I. RTE.	SECTION	COUNTY	TOTAL SHEETS	SHEET NO.
80	(50-2BR)	LASALLE	29	19
			CONTRACT NO. 66889	
ILLINOIS FED. AID PROJECT				