


FINAL SURVEY	BY	DATE
SURVEYED		
PLOTTED		
NOTE BOOK		
AREAS CHECKED		
NO.		

ORIGINAL SURVEY	BY	DATE
SURVEYED		
PLOTTED		
NOTE BOOK		
AREAS CHECKED		
NO.		

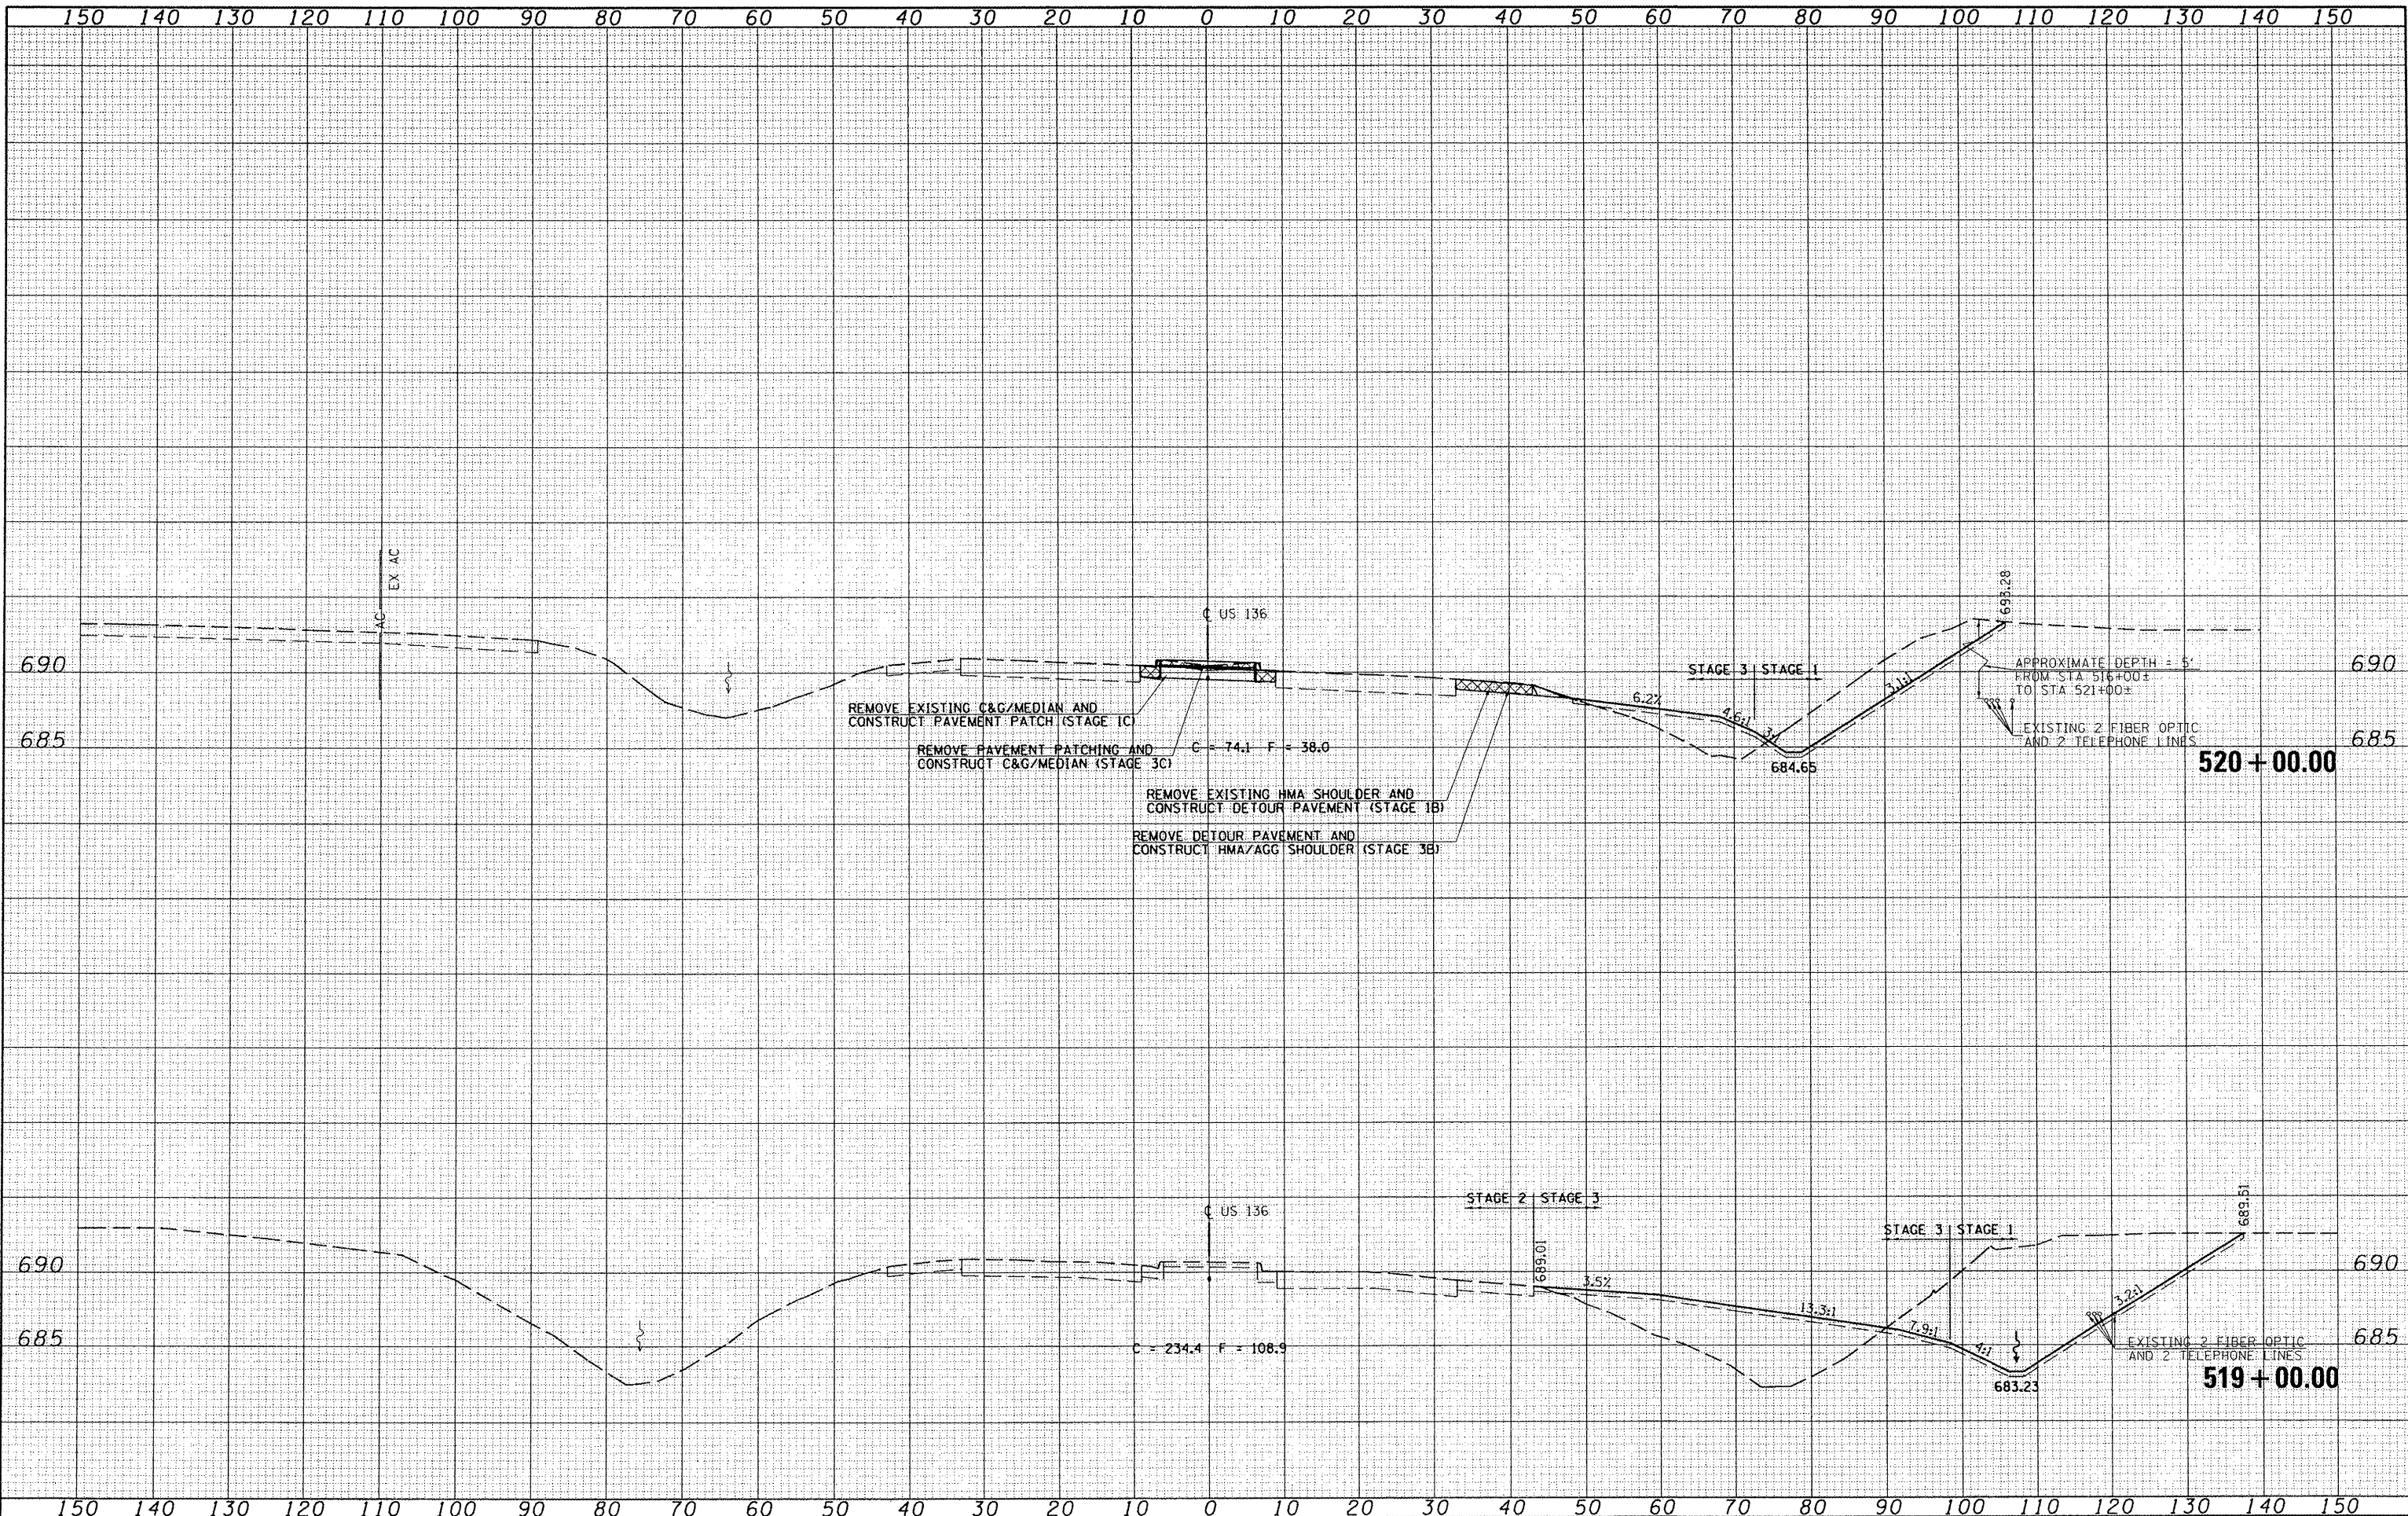

FILE NAME = \\transportation\2891\us136plans\US136sheets.dgn

USER NAME = tdarr

PLOT SCALE = 20.00' / 1"

PLOT DATE = 8/23/2011

DESIGNED -	REVISED -
DRAWN -	REVISED -
CHECKED -	REVISED -
DATE -	REVISED -

**STATE OF ILLINOIS
DEPARTMENT OF TRANSPORTATION**

**FAP 315 (US RTE 136)
ROADWAY CROSS SECTIONS**

SCALE: SHEET NO. 10 OF 11 SHEETS STA. 519+00.00 TO STA. 520+00.00

F.A.P. RTE.	SECTION	COUNTY	TOTAL SHEETS	SHEET NO.
315	55-3HB	McDONOUGH	103	93
CONTRACT NO. 68A40				
ILLINOIS FED. AID PROJECT				