

F.A.P. RTE.	SECTION	COUNTY	TOTAL SHEETS	SHEET NO.
514	106RS-6	HANCOCK	26	1
ILLINOIS CONTRACT NO. 72C92				

STATE OF ILLINOIS
DEPARTMENT OF TRANSPORTATION
DIVISION OF HIGHWAYS

**PROPOSED
HIGHWAY PLANS**

D-96-087-09

FOR INDEX OF SHEETS, SEE SHEET NO. 2

HIGHWAY CLASSIFICATION

F.A.P. ROUTE 514 (IL 94)

CLASSIFICATION: MINOR ARTERIAL

ADT: 1,374 (2009)

ADT: 1,677 (2029)

DESIGN SPEED: 60 MPH




POSTED SPEED: 55 MPH

PV = 1,125, 82% (2009)

SU = 100, 7%

MU = 150, 11%

FAP ROUTE 514 (IL 94)
SECTION 106RS-6
PROJECT F-0514(011)
RESURFACING (3P)
HANCOCK COUNTY
C-96-087-09

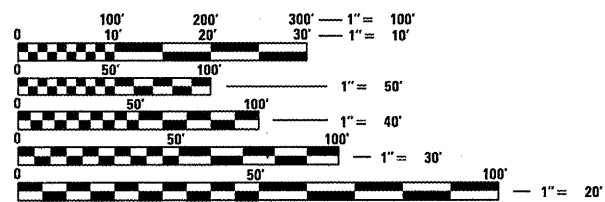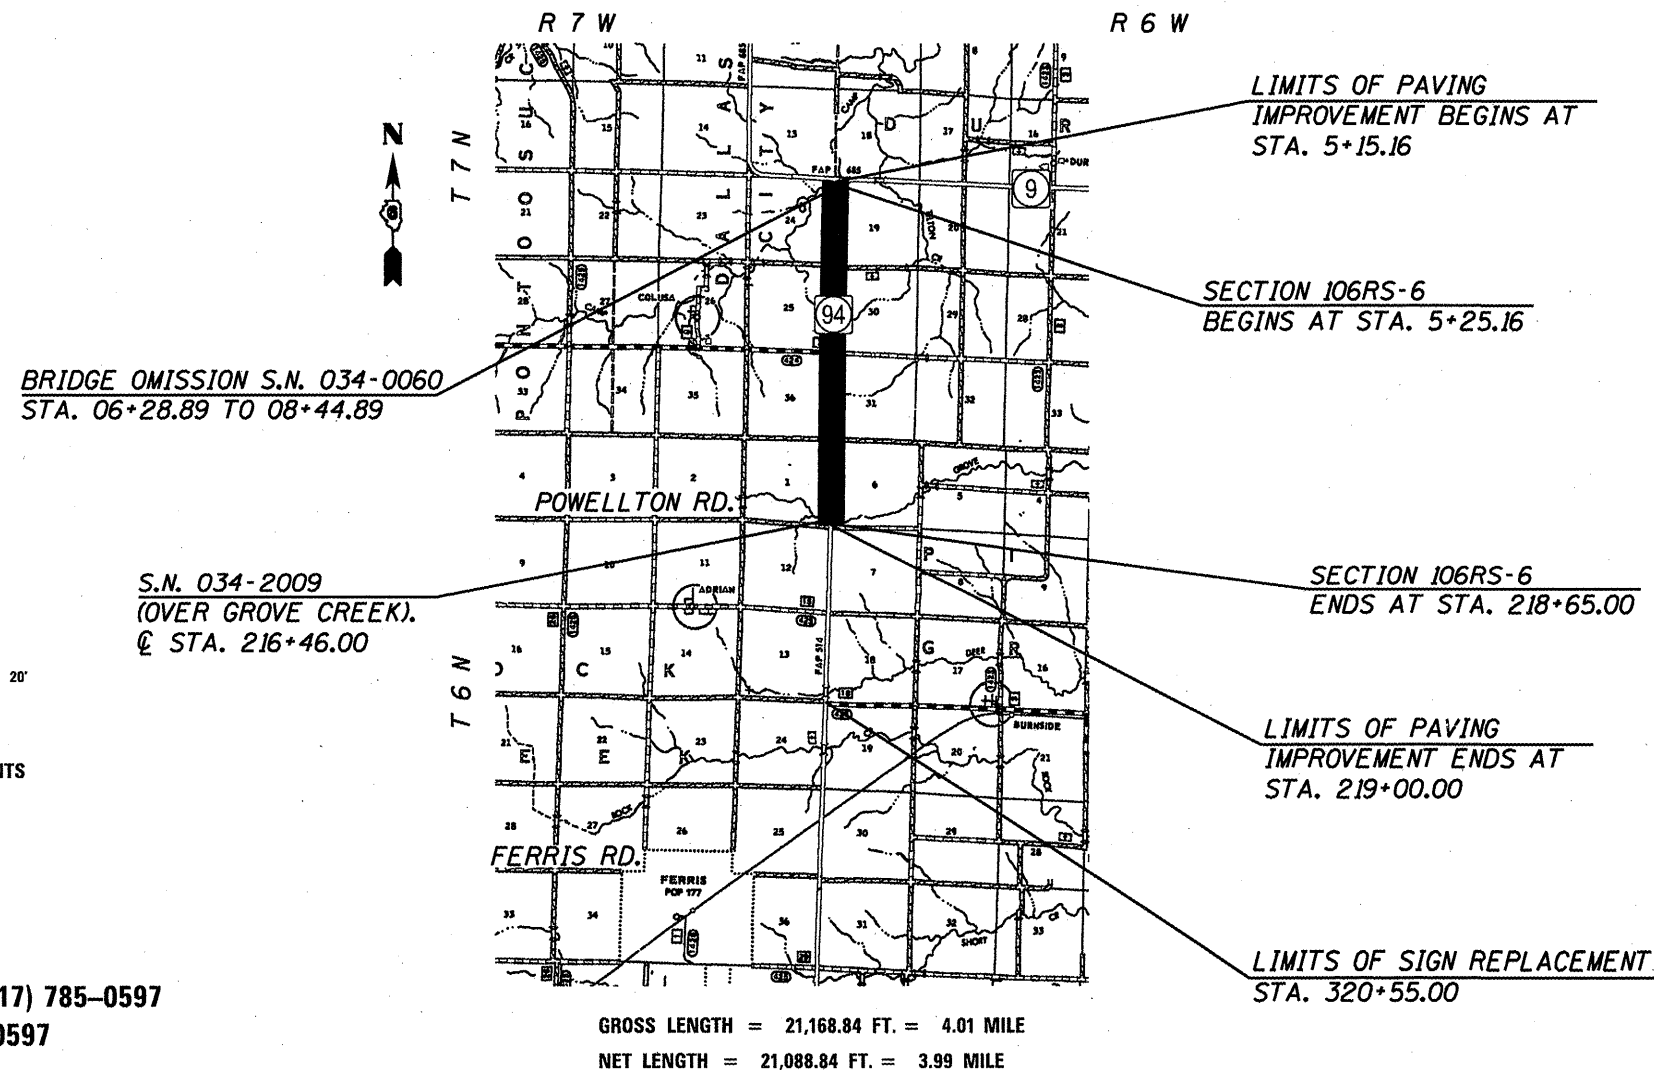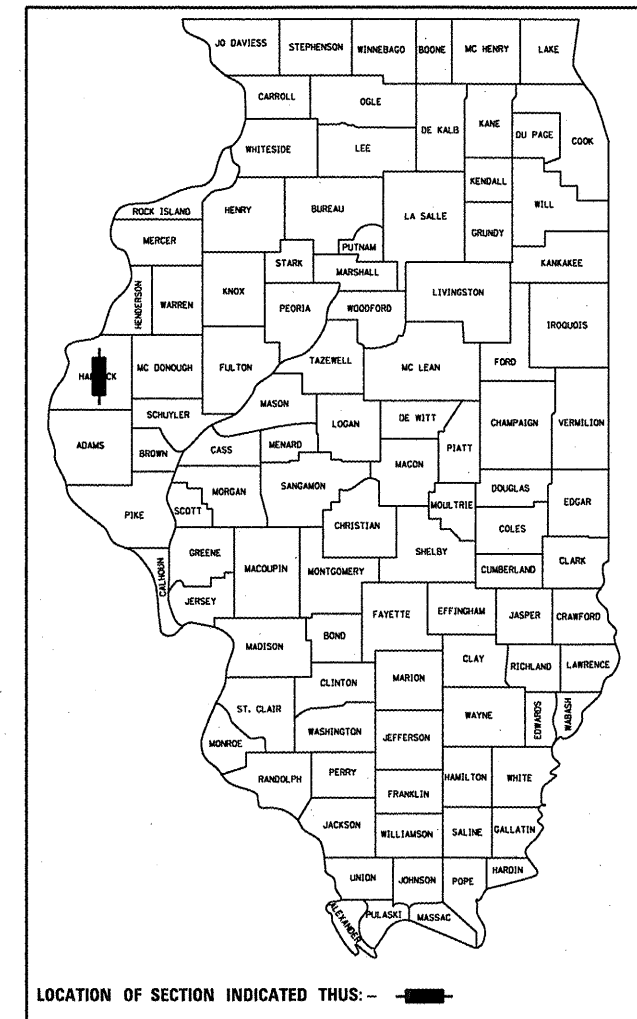

FULL SIZE PLANS HAVE BEEN PREPARED USING STANDARD ENGINEERING SCALES. REDUCED SIZED PLANS WILL NOT CONFORM TO STANDARD SCALES. IN MAKING MEASUREMENTS ON REDUCED PLANS, THE ABOVE SCALES MAY BE USED.

J.U.L.I.E.
JOINT UTILITY LOCATION INFORMATION FOR EXCAVATION
1-800-892-0123
OR 811

SENIOR TEAM ENGINEER: MARK DUST (217) 785-0597
TEAM ENGINEER: MARK DUST (217) 785-0597

CONTRACT NO. 72C92

STATE OF ILLINOIS
DEPARTMENT OF TRANSPORTATION
DIVISION OF HIGHWAYS

SUBMITTED Feb 8 20 12

Ray 2 Dalky
DEPUTY DIRECTOR OF HIGHWAYS, REGION ENGINEER

March 23 20 12
John D. Baranzelli, P.E. /a
acting ENGINEER OF DESIGN AND ENVIRONMENT

March 23 20 12
William R. Fley /a
acting DIRECTOR OF HIGHWAYS CHIEF ENGINEER

**PRINTED BY THE AUTHORITY
OF THE STATE OF ILLINOIS**