
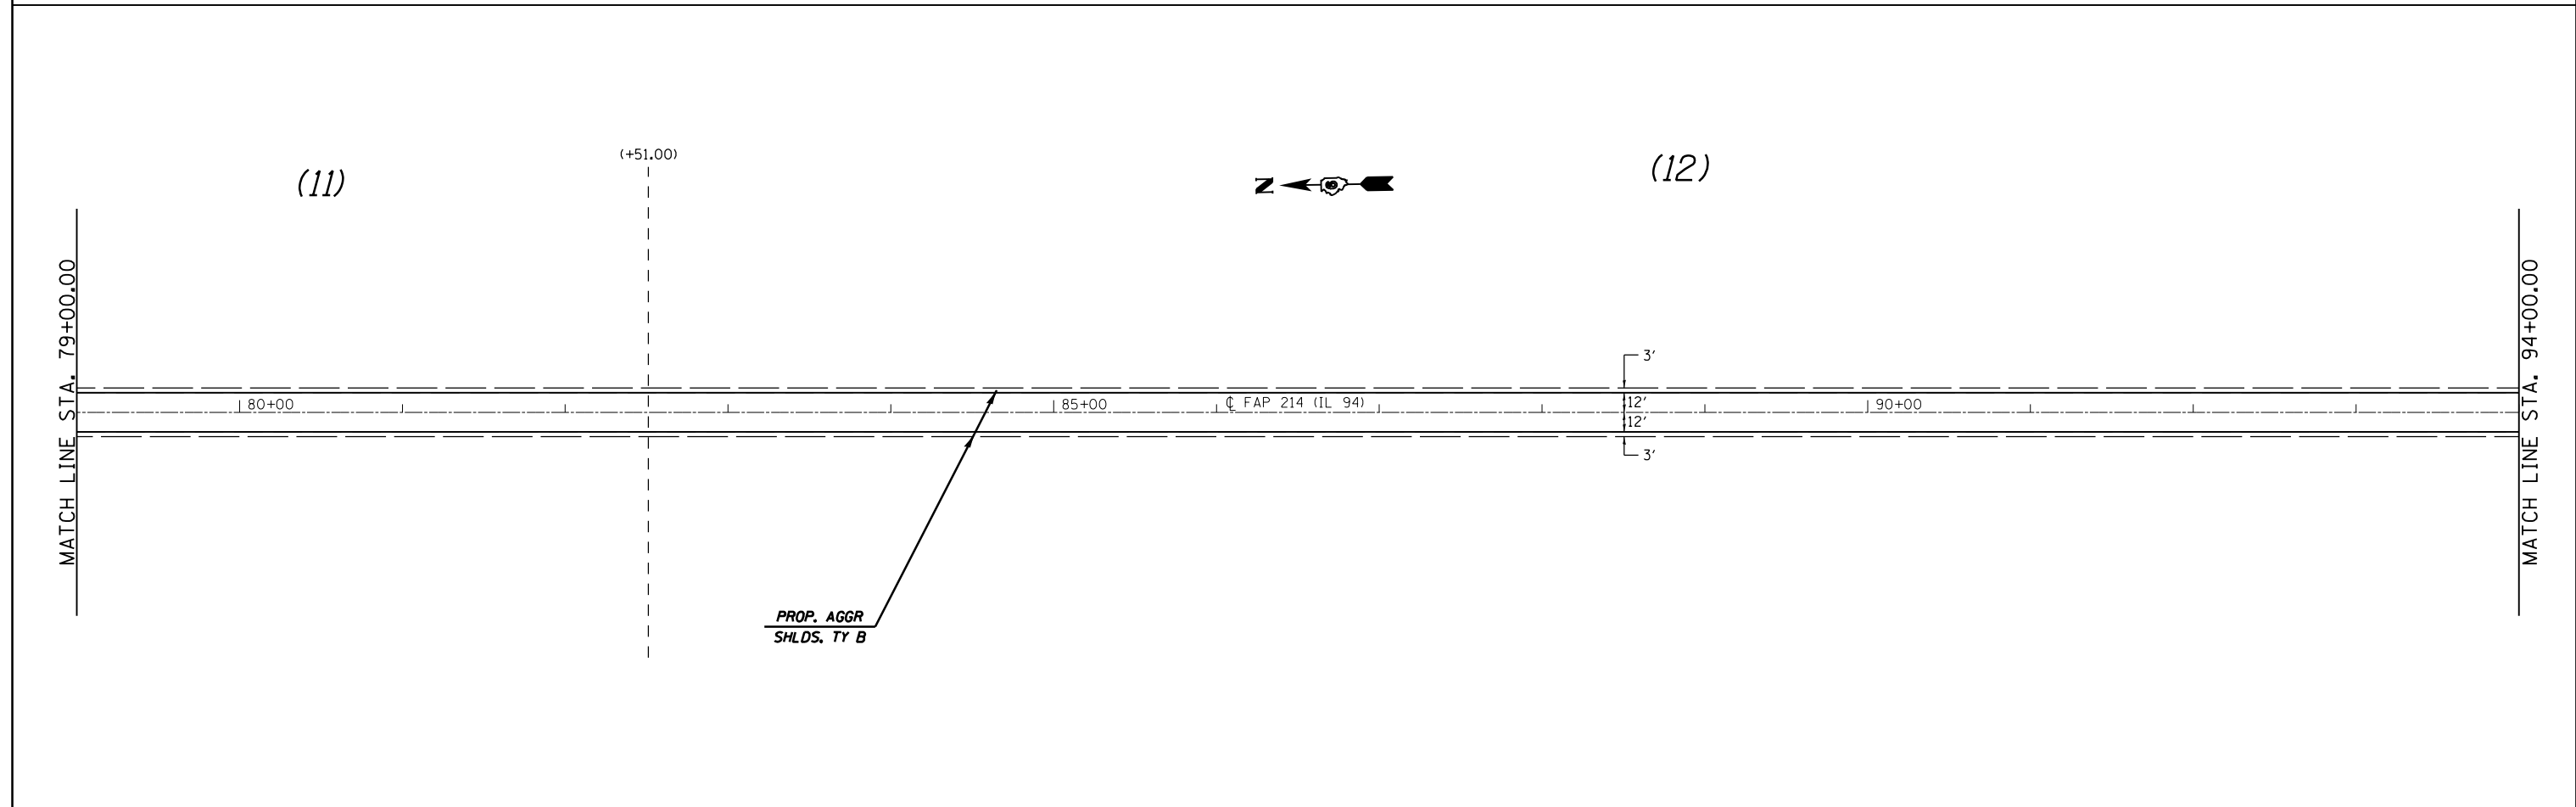


SEE SHEET 13-14 FOR
SIGN REPLACEMENT SCHEDULE

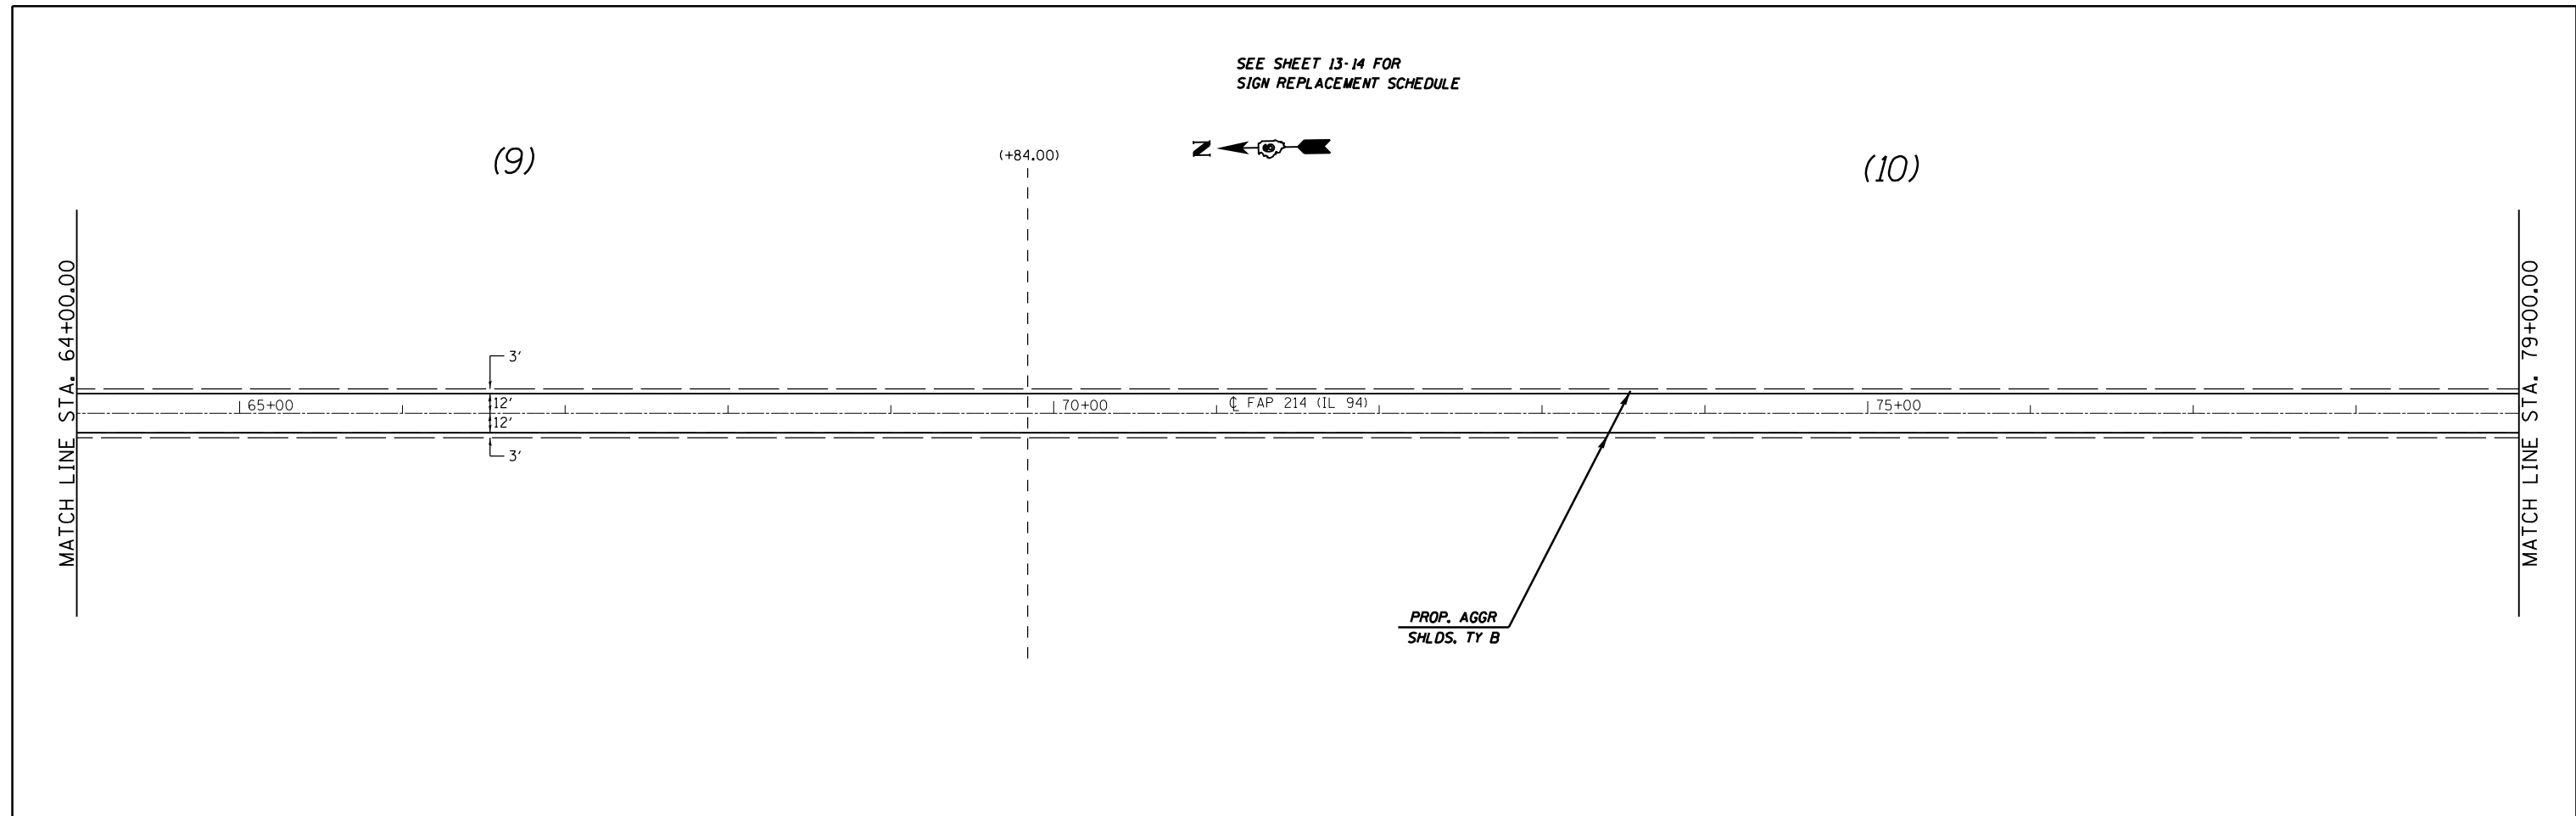

FILE NAME = c:\pwwork\pwwork\sparksgw\0221152\0672C92-sht-plan.dgn	USER NAME = sparksgw	DESIGNED - JWC	REVISED -	STATE OF ILLINOIS DEPARTMENT OF TRANSPORTATION	PLAN SHEETS			F.A.P. RTE.	SECTION	COUNTY	TOTAL SHEETS	SHEET NO.
	PLOT SCALE = 100.0000' / in.	CHECKED - MSD	REVISED -		514	106RS-6	HANCOCK	26	17			
PLOT DATE = Feb-07-2012 01:52:01PM	DATE -	REVISED -	SCALE: 50			SHEET NO. 3 OF 8 SHEETS			STA. 64+00.00 TO STA. 94+00.00			
CONTRACT NO. 72C92												

ILLINOIS FED. AID PROJECT