

PLANS FOR PROPOSED IMPROVEMENT

COVERED BRIDGE PATH SECTION D6 COVERED BRIDGE ROOF 2012 C-96-040-12 / D-96-040-12 SANGAMON COUNTY



INDEX OF SHEETS

- 1 COVER SHEET
- 2 SUMMARY OF QUANTITIES & SIGNATURES
- 3 PLAN AND ELEVATION
- 4 REPAIR DETAILS

STANDARDS

BLR21-9
701901-02

PROJECT ACNHCB-F-0005(884)

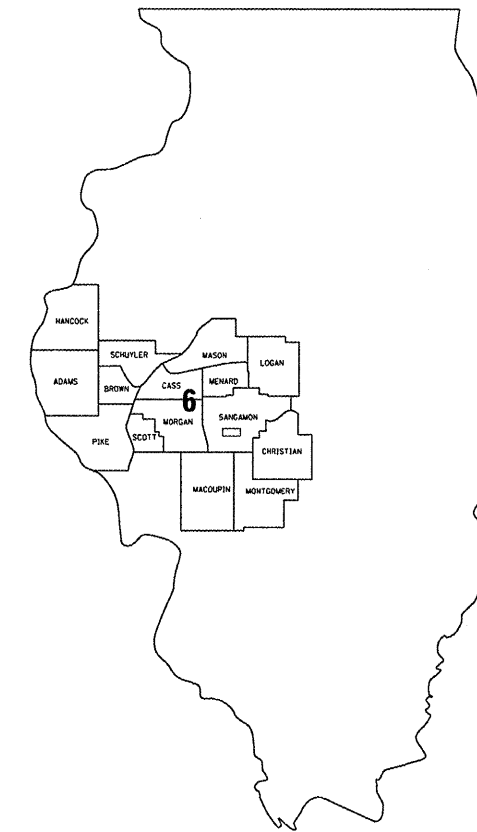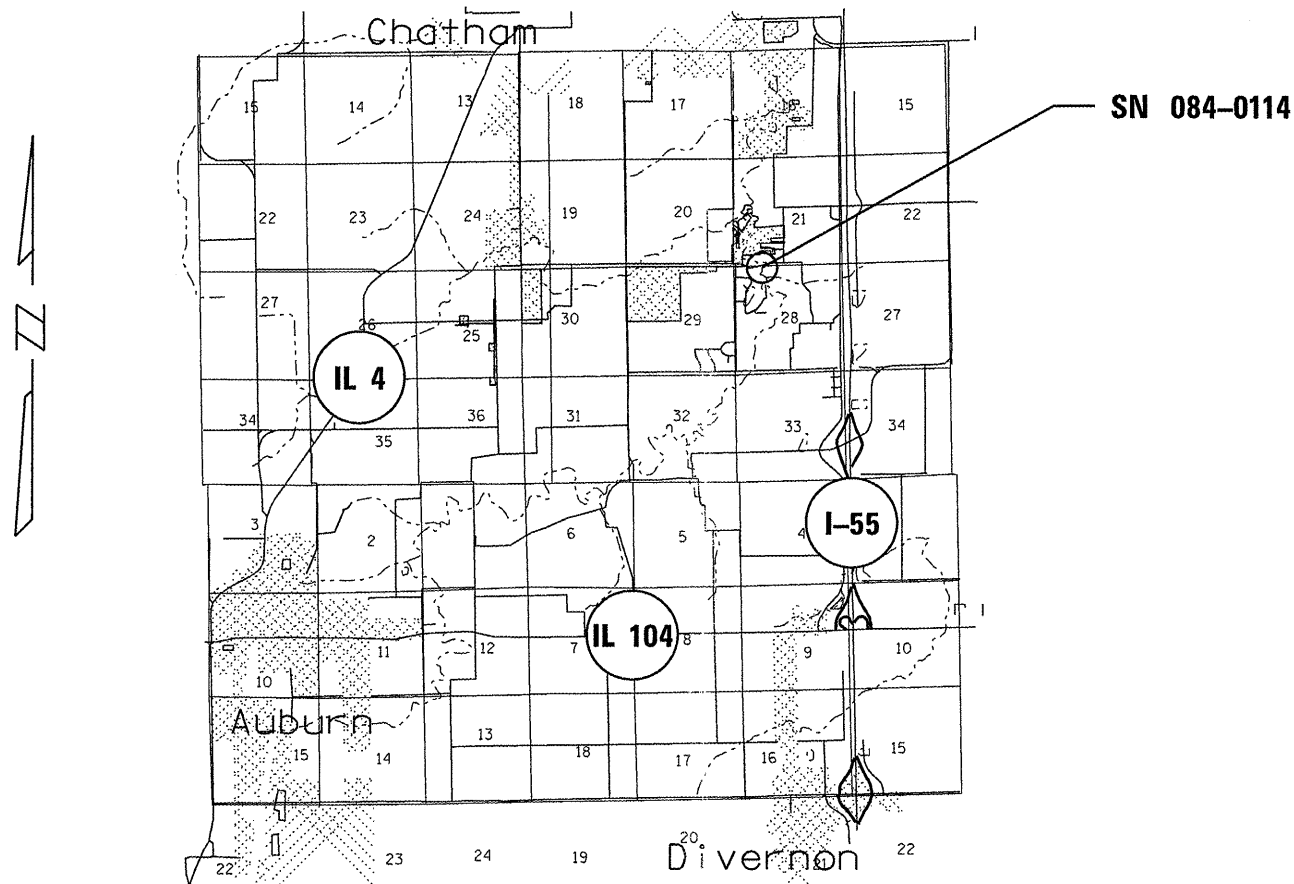

LOCATION OF SECTION INDICATED THUS:

J. U. L. I. E.
JOINT UTILITY LOCATION INFORMATION FOR EXCAVATION
1-800-892-0123

BRIDGE INSPECTION ENGINEER: DAVE COPENBARGER
PHONE: (217) 785-5306
BRIDGE MAINTENANCE ENGINEER: STEVE BERAN
PHONE: (217) 785-9290

NET LENGTH OF SEC 60 FT=0.01 MILE

STATE OF ILLINOIS
DEPARTMENT OF TRANSPORTATION
DIVISION OF HIGHWAYS

SUBMITTED February 16 20 12

Ryan Z. Ont
DEPUTY DIRECTOR OF HIGHWAYS, REGION FOUR ENGINEER

March 23 20 12

John D. Baranzelli P.E.
acting ENGINEER OF DESIGN AND ENVIRONMENT

March 23 20 12

William R. Frey
acting DIRECTOR, DIVISION OF HIGHWAYS

CONTRACT NO. 72F25

S U M M A R Y O F Q U A N T I T I E S

CODE NO.	ITEM	UNIT	80% FED/20% STATE
			0014
			TOTAL QTY
20100210	TREE REMOVAL (OVER 15 UNITS DIAMETER)	UNIT	28
67100100	MOBILIZATION	L SUM	1
70101830	TRAFFIC CONTROL AND PROTECTION, STANDARD BLR 21	L SUM	1
Z0007114	CONTAINMENT AND DISPOSAL OF NON-LEAD PAINT RESIDUES	L SUM	1
Z0077803	REMOVE WOOD POST	EACH	1
Z0077805	WOOD POST (SPECIAL)	EACH	1
X0327379	CLEANING AND PAINTING WOODEN BRIDGE	L SUM	1
X0327380	REMOVE AND REPLACE CEDAR SHINGLES	L SUM	1


**STATE OF ILLINOIS
DEPARTMENT OF TRANSPORTATION
DIVISION OF HIGHWAYS
DISTRICT 6**

EXAMINED Jan 26 20 12
William W. Brown
ENGINEER OF OPERATIONS



EXAMINED FEB 2 20 12
John J. [Signature]
ENGINEER OF PROJECT IMPLEMENTATION

EXAMINED February 6 20 12
ARMLA
ENGINEER OF PROGRAM DEVELOPMENT


QUANTITIES & SIGNATURES
SN 084-0114
D6 COVERED BRIDGE ROOF 2012
SANGAMON COUNTY

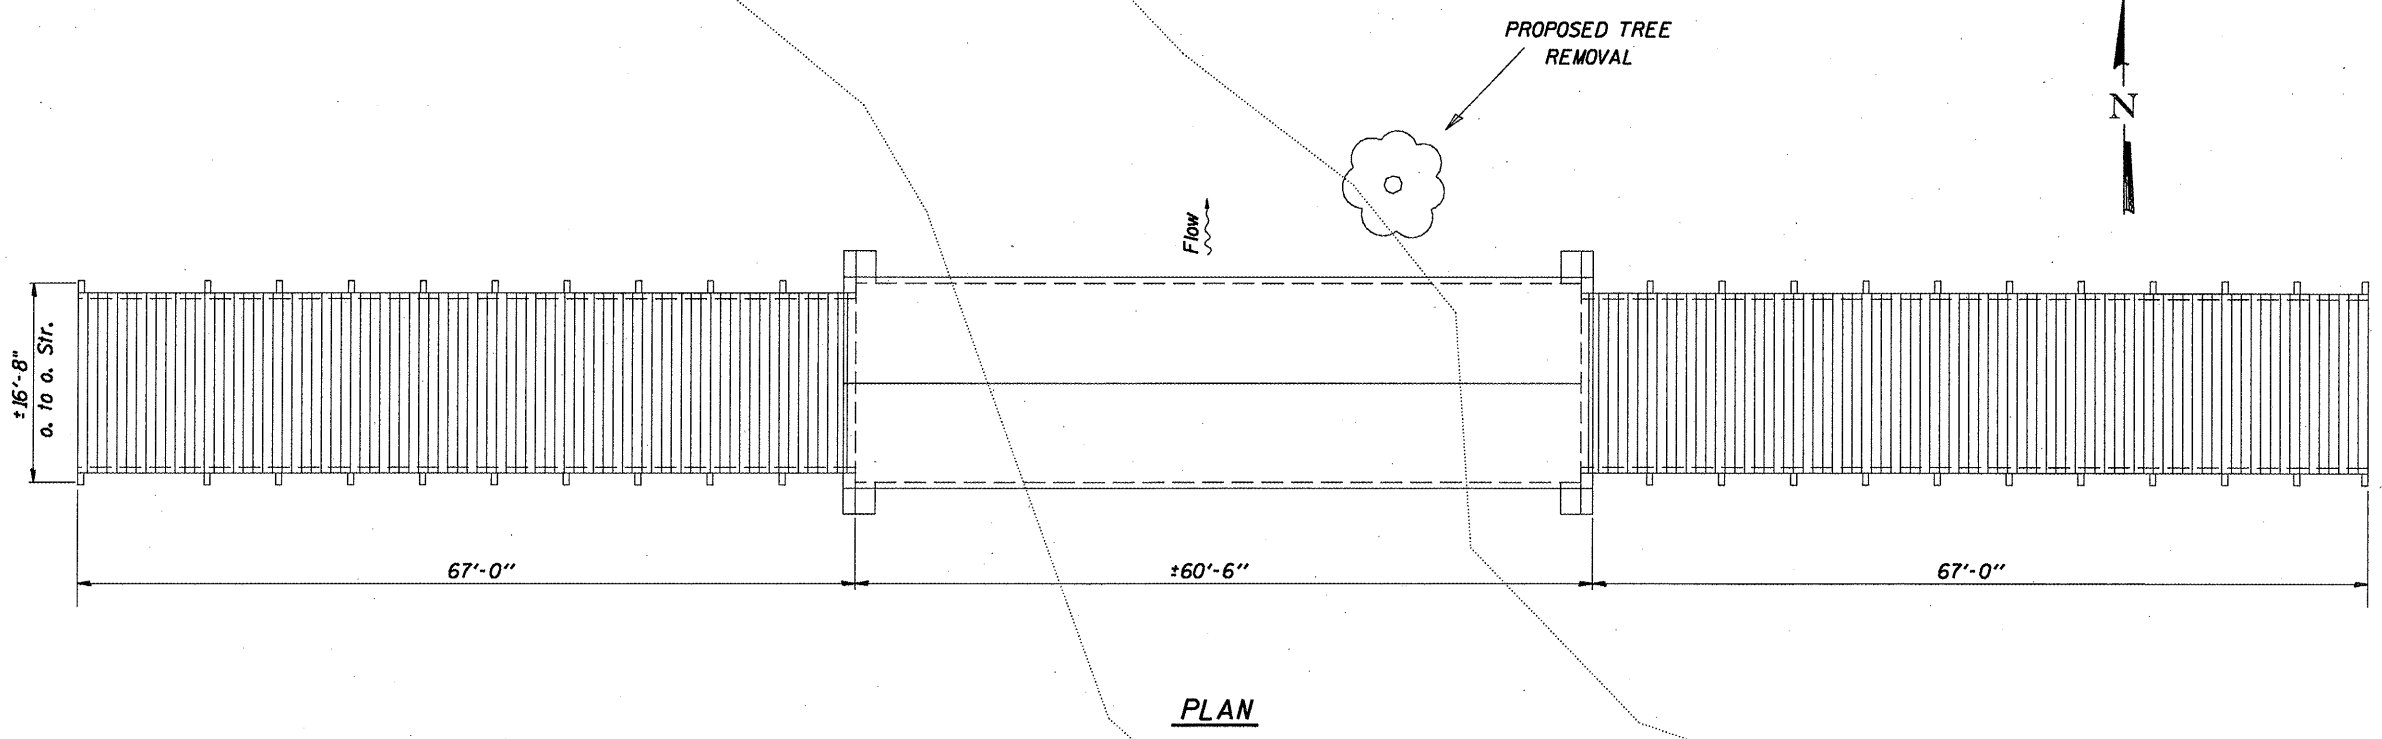

REMOVE & REPLACE
WOOD POST

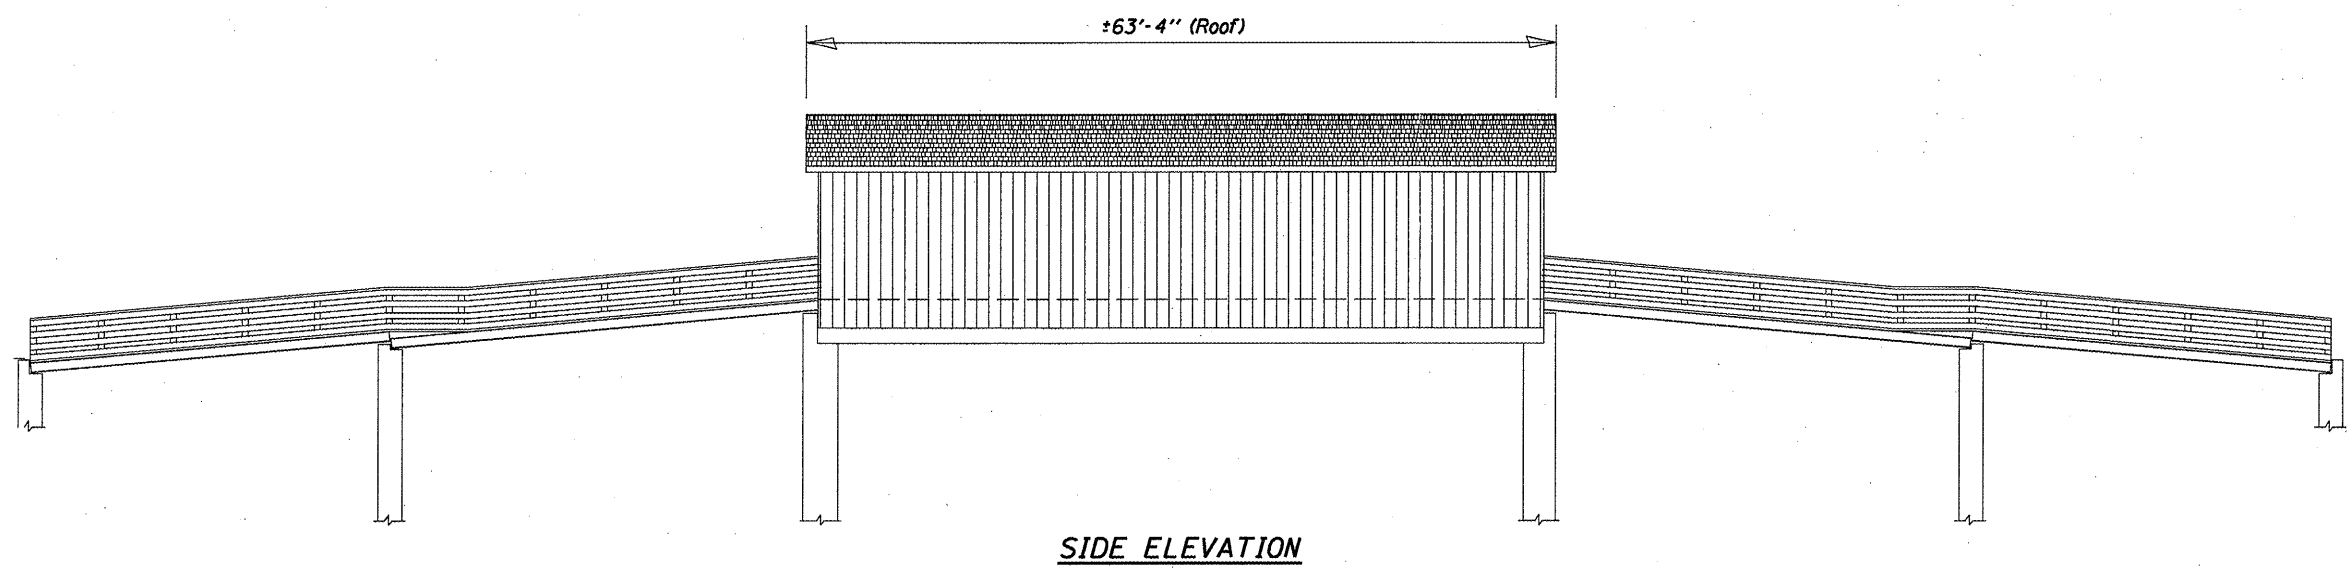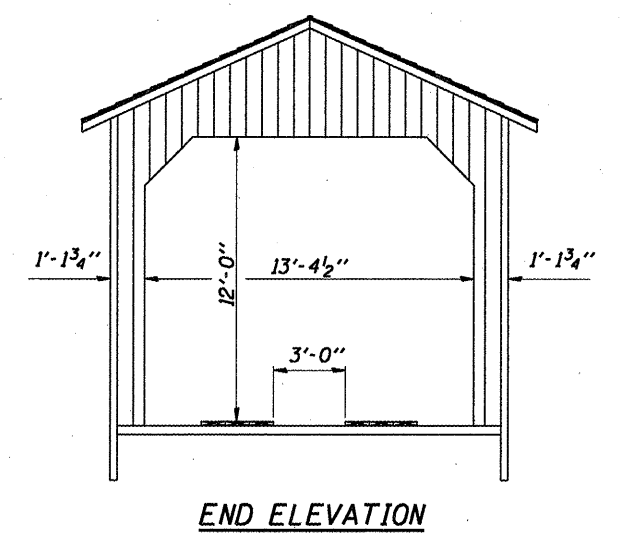


BRIDGE PLAN AND ELEVATION
SN 084-0114
D6 COVERED BRIDGE ROOF 2012
SANGAMON COUNTY

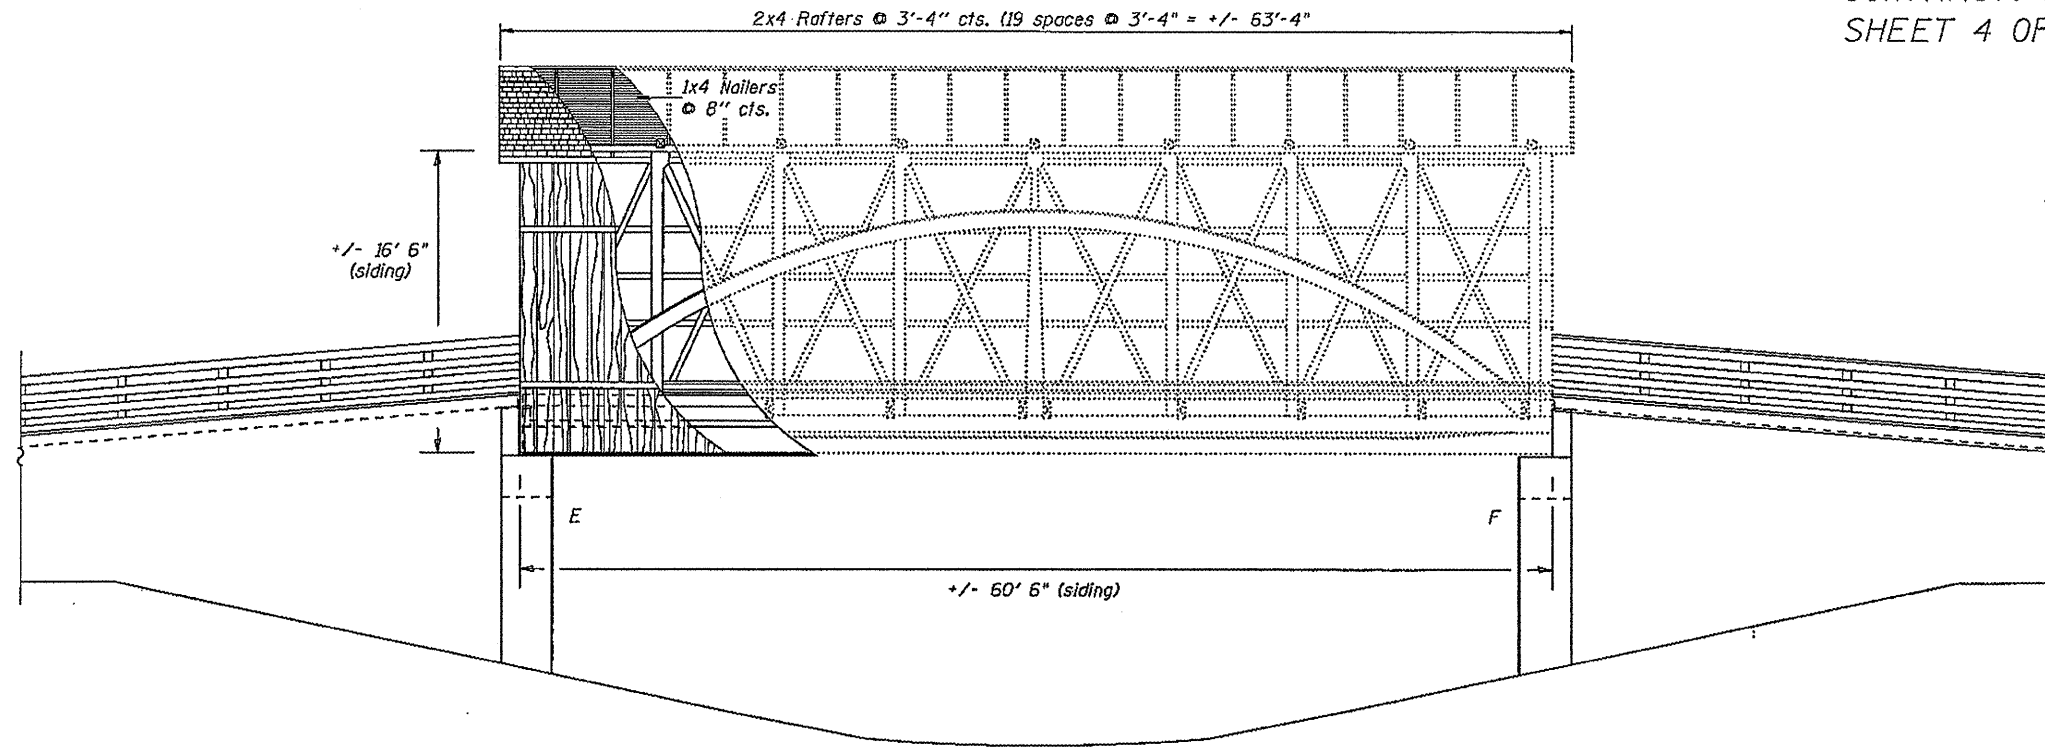

LONGITUDINAL SECTION

- ⊓ Existing sprinkler system piping
- Existing fire detection wiring

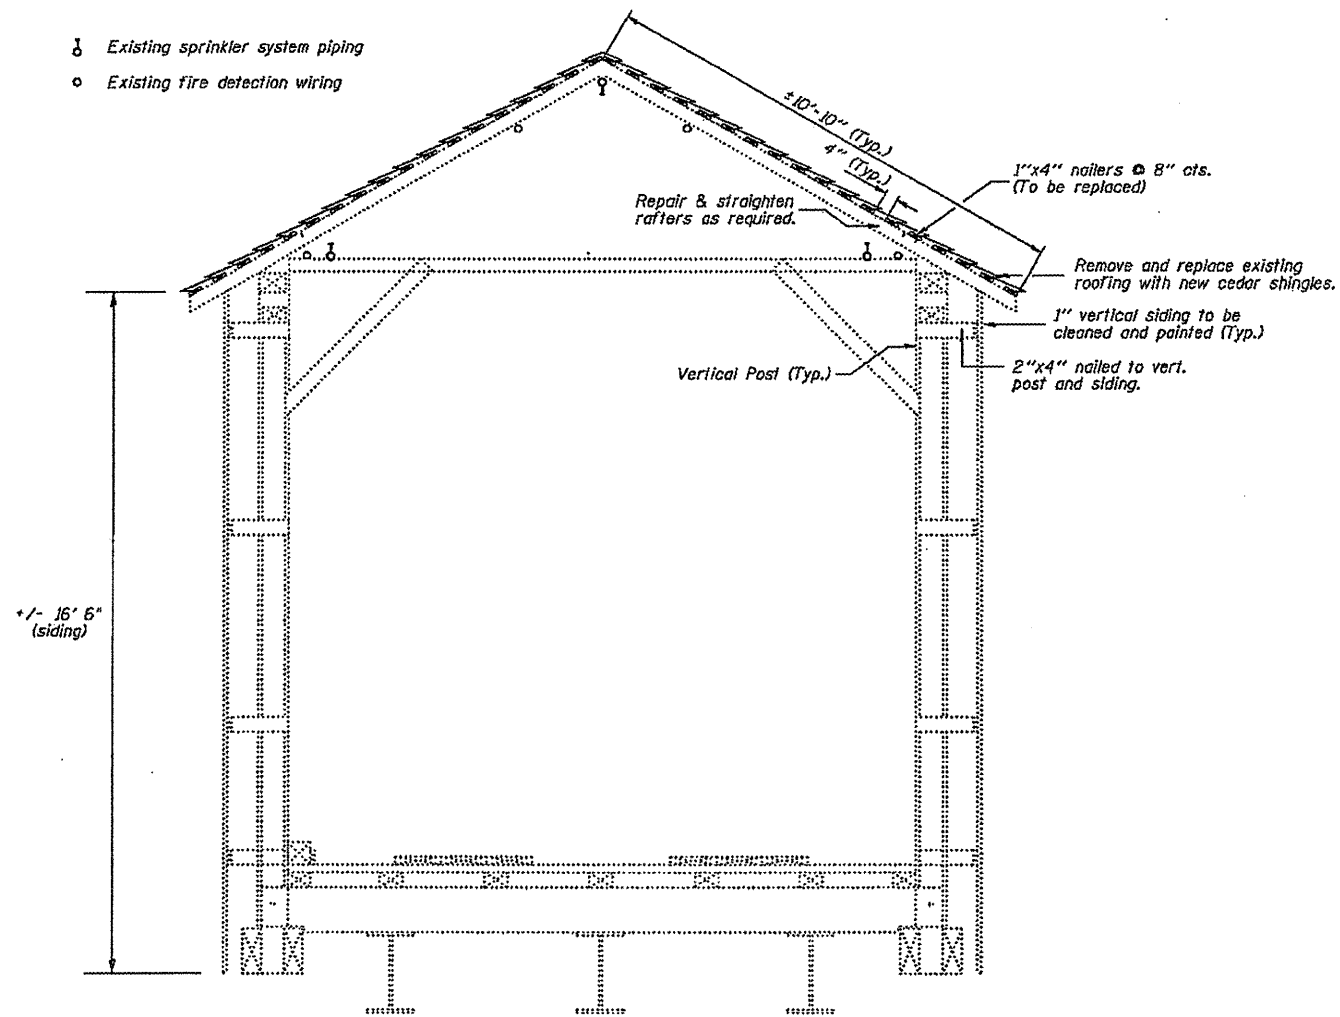

ROOF REPLACEMENT DETAIL

NOTES:

ALL SIDING INCLUDING BRIDGE SIDES, ENDS, AND ROOF FASCIA SHALL BE CLEANED AND PAINTED AS DESCRIBED IN THE SPECIAL PROVISIONS.

DURING WORK OPERATIONS, CARE SHALL BE TAKEN NOT TO DAMAGE THE EXISTING FIRE DETECTION OR SPRINKLER SYSTEMS. ANY DAMAGE SHALL BE REPAIRED AT THE CONTRACTOR'S EXPENSE.

NO PEDESTRIAN TRAFFIC WILL BE ALLOWED ON THE BRIDGE FOR THE DURATION OF THE PROJECT. THE CONTRACTOR SHALL PROHIBIT PEDESTRIAN ACCESS USING STANDARD BLR 21.

PLAN DIMENSIONS AND DETAILS RELATIVE TO EXISTING PLANS ARE SUBJECT TO NOMINAL CONSTRUCTION VARIATIONS. THE CONTRACTOR SHALL FIELD VERIFY EXISTING DIMENSIONS AND DETAILS AFFECTING NEW CONSTRUCTION AND MAKE NECESSARY APPROVED ADJUSTMENTS PRIOR TO CONSTRUCTION OR ORDERING OF MATERIALS. SUCH VARIATIONS SHALL NOT BE CAUSE FOR ADDITIONAL COMPENSATION FOR A CHANGE IN SCOPE OF WORK. HOWEVER, THE CONTRACTOR WILL BE PAID FOR THE QUANTITY ACTUALLY FURNISHED BASED UPON THE UNIT PRICE BID FOR THE WORK.

REPAIR DETAILS
SN 084-0114
D6 COVERED BRIDGE ROOF 2012
SANGAMON COUNTY