


① EXISTING TYPICAL CROSS SECTION


STATION 486+13 TO STATION 488+47

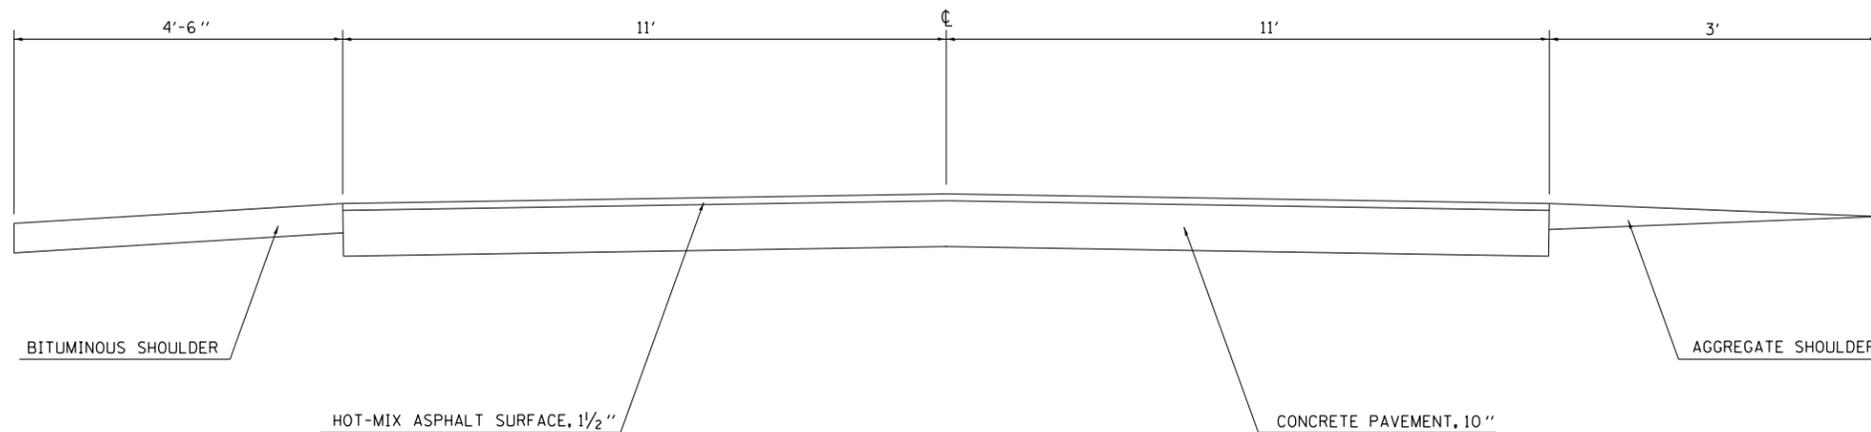

NOTE: NOT TO SCALE

② EXISTING TYPICAL CROSS SECTION

STATION 488+47 TO STATION 490+16
STATION 494+96 TO STATION 498+68

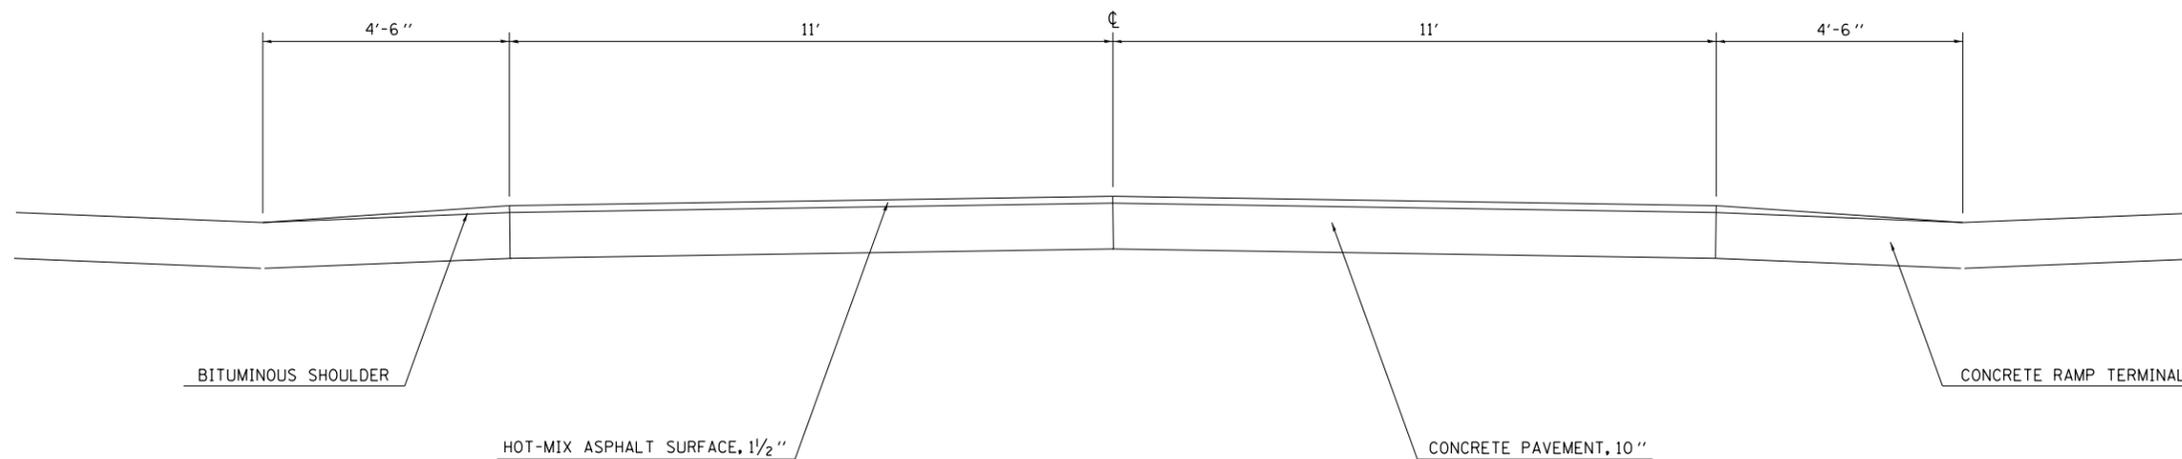

NOTE: NOT TO SCALE

FILE NAME =	USER NAME = steffenmk	DESIGNED -	REVISED -	STATE OF ILLINOIS DEPARTMENT OF TRANSPORTATION	EXISTING TYPICAL CROSS SECTION			F.A.P. RTE.	SECTION	COUNTY	TOTAL SHEETS	SHEET NO.		
c:\pwork\pwork\dot\stefjenmk\d0289124\074566-sh-typical1.dgn		DRAWN -	REVISED -		SCALE: NA	SHEET 1	OF 6 SHEETS	STA.	TO STA.	828	12RS-1	Effingham	37	7
		CHECKED -	REVISED -								CONTRACT NO. 74566			
		DATE -	REVISED -		ILLINOIS FED. AID PROJECT									