


③ EXISTING TYPICAL CROSS SECTION


STATION 490+16 TO STATION 494+96

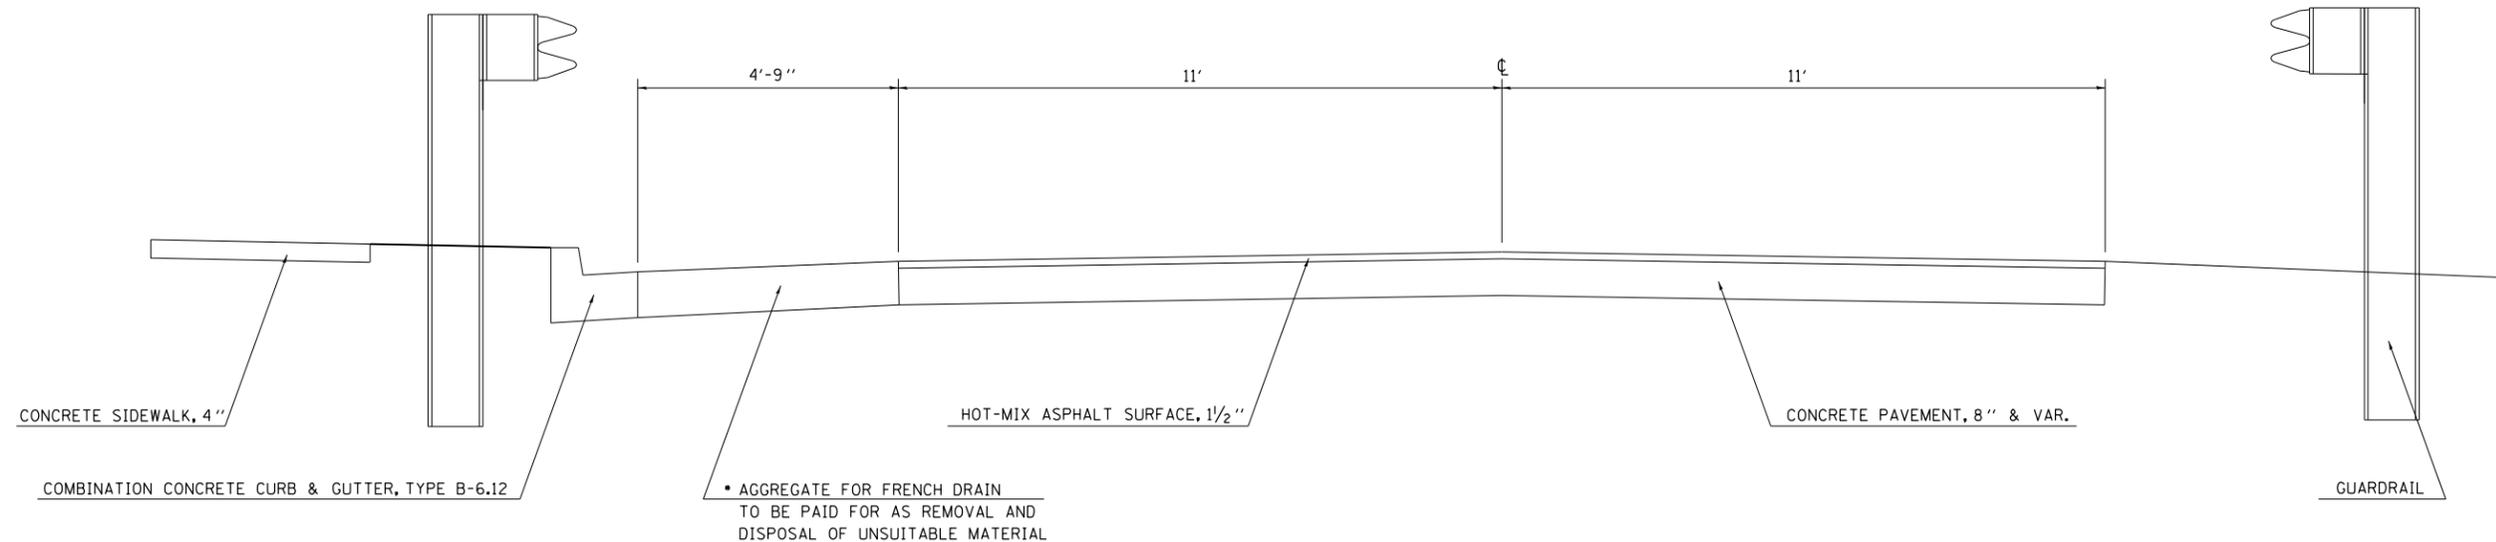

NOTE: NOT TO SCALE

④ EXISTING TYPICAL CROSS SECTION

STATION 498+68 TO STATION 501+32

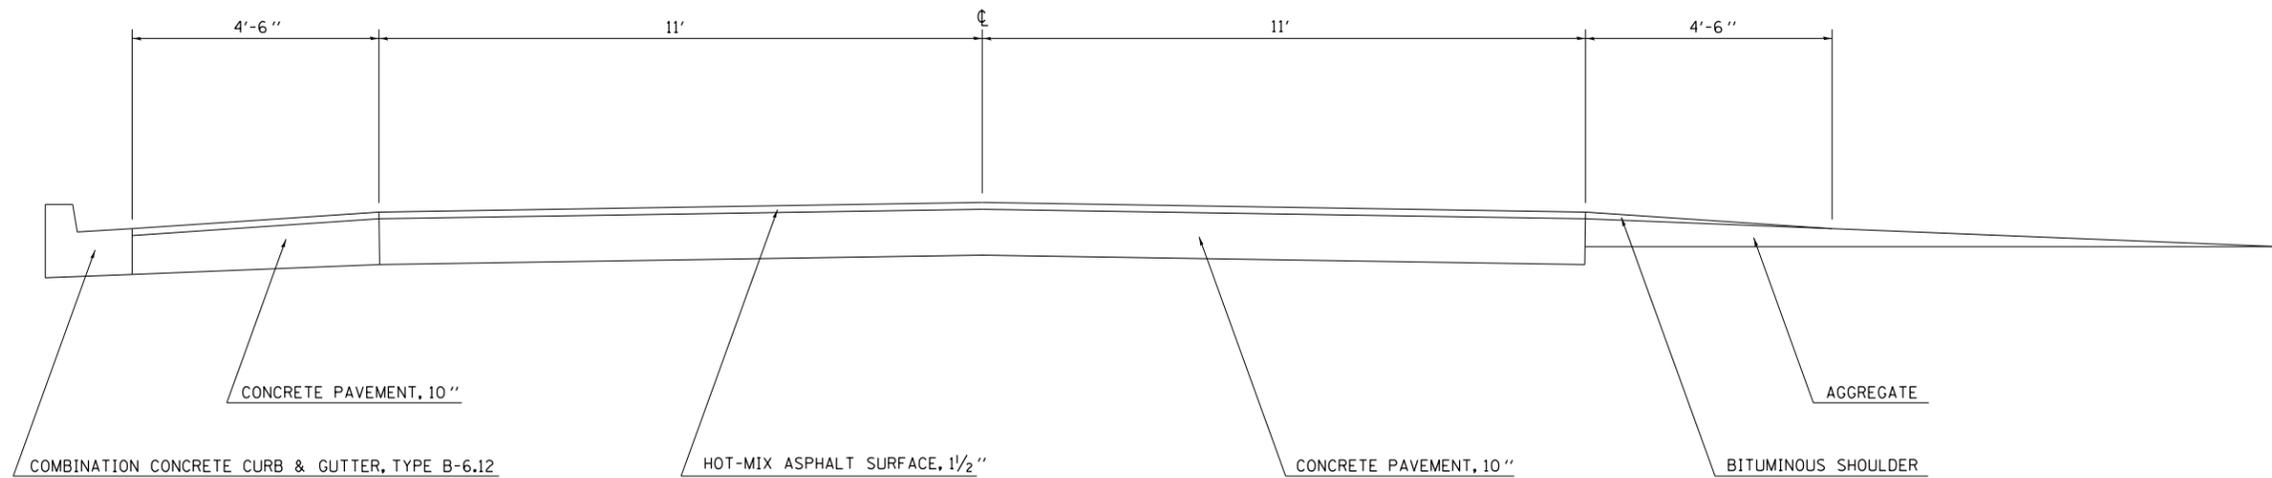

NOTE: NOT TO SCALE

FILE NAME =	USER NAME = steffennk	DESIGNED -	REVISED -
ci:\pwork\pwork\dot\steffennk\d0289124\074566-sh-typicals.dgn		DRAWN -	REVISED -
	PLOT SCALE = 100.0000' / in.	CHECKED -	REVISED -
	PLOT DATE = 1/27/2012	DATE -	REVISED -

STATE OF ILLINOIS
DEPARTMENT OF TRANSPORTATION

EXISTING TYPICAL CROSS SECTION

SCALE: NA SHEET 2 OF 6 SHEETS STA. TO STA.

F.A.P. RTE.	SECTION	COUNTY	TOTAL SHEETS	SHEET NO.
828	12RS-1	Effingham	37	8
CONTRACT NO. 74566			ILLINOIS FED. AID PROJECT	