


⑤ EXISTING TYPICAL CROSS SECTION

STATION 501+32 TO STATION 507+25

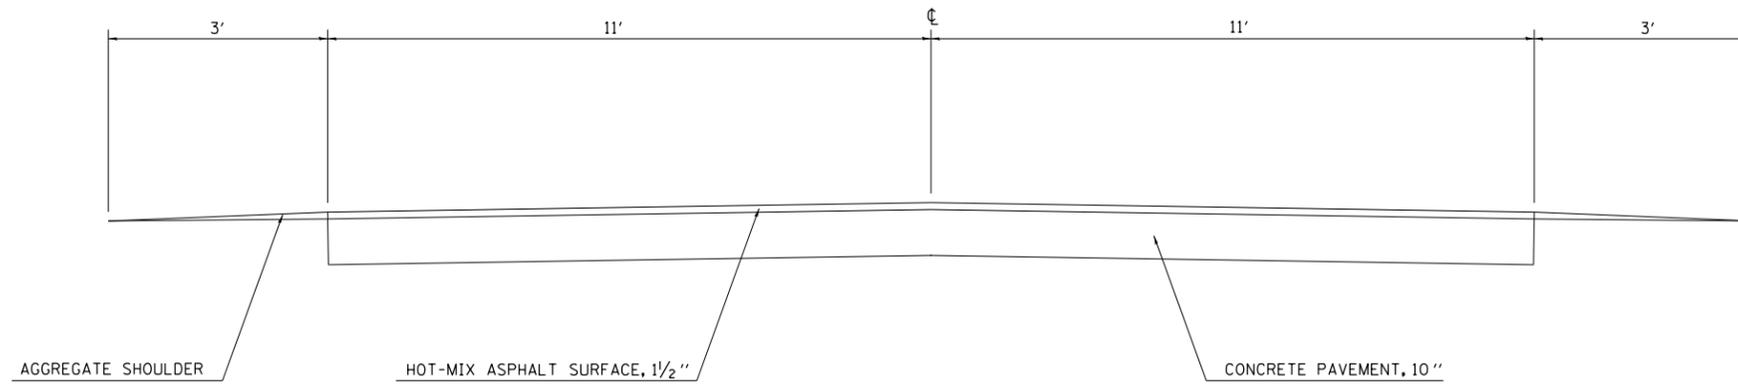

NOTE: NOT TO SCALE

FILE NAME =	USER NAME = steffenmk	DESIGNED -	REVISED -	<b>STATE OF ILLINOIS DEPARTMENT OF TRANSPORTATION</b>	<b>EXISTING TYPICAL CROSS SECTION</b>			F.A.P. RTE.	SECTION	COUNTY	TOTAL SHEETS	SHEET NO.
c:\pwork\pwork\stefjenmk\d0289124\074566-sh-typical1.dgn		DRAWN -	REVISED -		828	12RS-1	Effingham	37	9			
	PLOT SCALE = 100.0000' / 1in.	CHECKED -	REVISED -		SCALE: NA    SHEET 3 OF 6 SHEETS    STA.    TO STA.			CONTRACT NO. 74566				
	PLOT DATE = 1/27/2012	DATE -	REVISED -		ILLINOIS FED. AID PROJECT							