


① PROPOSED TYPICAL CROSS SECTION

STATION 486+13 TO STATION 488+47

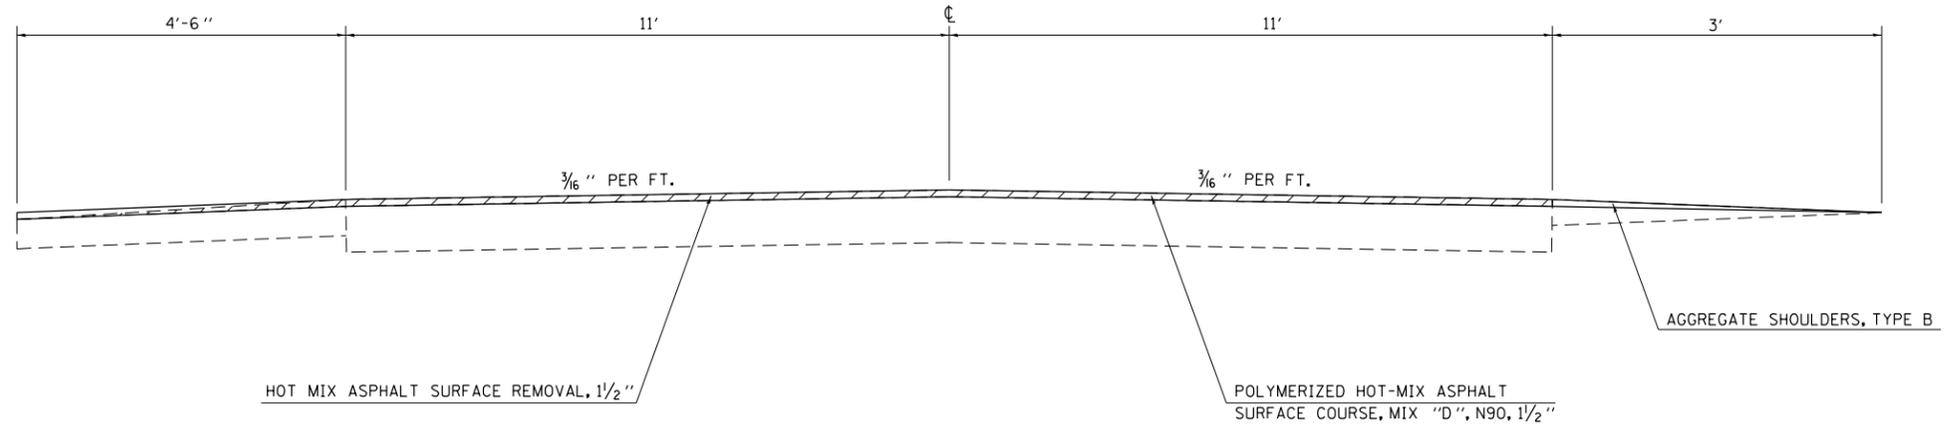


HOT MIX ASPHALT SURFACE REMOVAL, 1/2"

NOTE: NOT TO SCALE

② PROPOSED TYPICAL CROSS SECTION

STATION 488+47 TO STATION 490+16
STATION 494+96 TO STATION 498+68

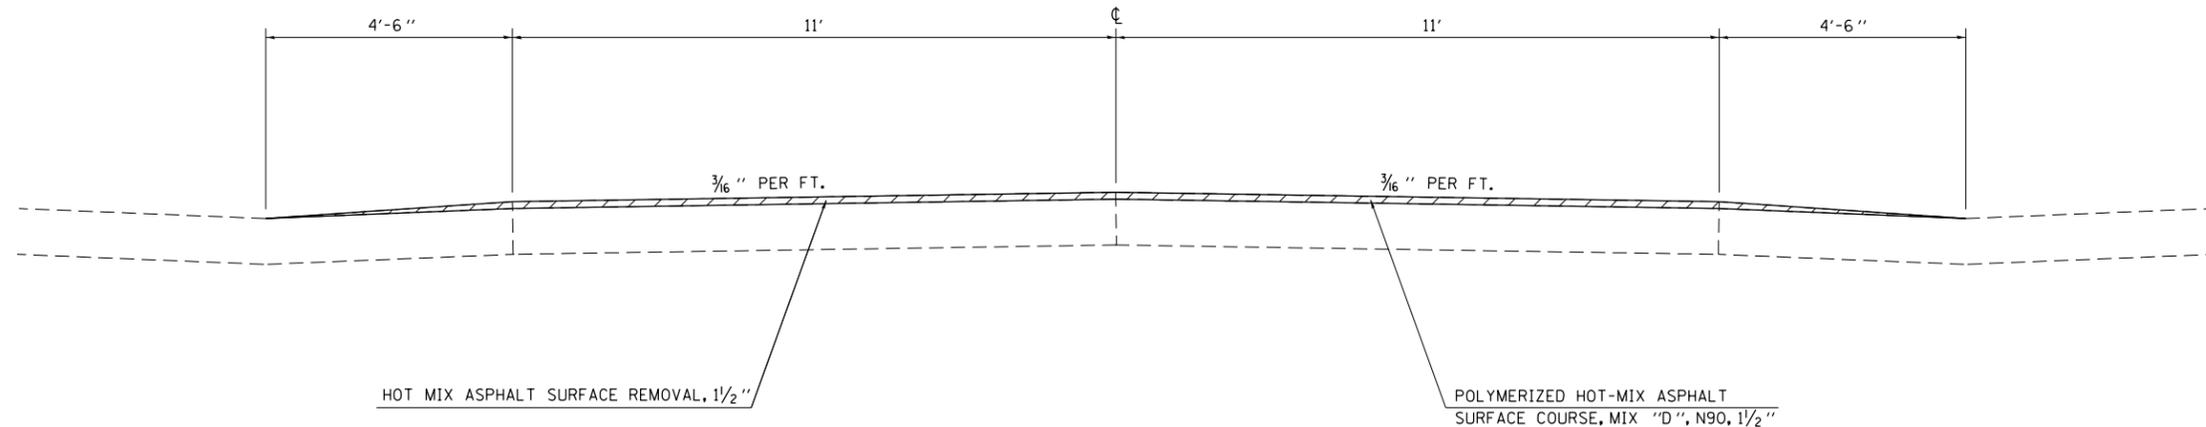

HOT MIX ASPHALT SURFACE REMOVAL, 1/2"

NOTE: NOT TO SCALE

FILE NAME =	USER NAME = steffenmk	DESIGNED -	REVISED -
ct:\pw\work\p\dot\steffenmk\d0289124\074566-sh-typical.dgn		DRAWN -	REVISED -
	PLOT SCALE = 100.0000' / in.	CHECKED -	REVISED -
	PLOT DATE = 1/27/2012	DATE -	REVISED -

STATE OF ILLINOIS
DEPARTMENT OF TRANSPORTATION

PROPOSED TYPICAL CROSS SECTION

SCALE: NA SHEET 4 OF 6 SHEETS STA. TO STA.

F.A.P. RTE.	SECTION	COUNTY	TOTAL SHEETS	SHEET NO.
828	12RS-1	Effingham	37	10
CONTRACT NO. 74566			ILLINOIS FED. AID PROJECT	