



③ PROPOSED TYPICAL CROSS SECTION

STATION 490+16 TO STATION 494+96

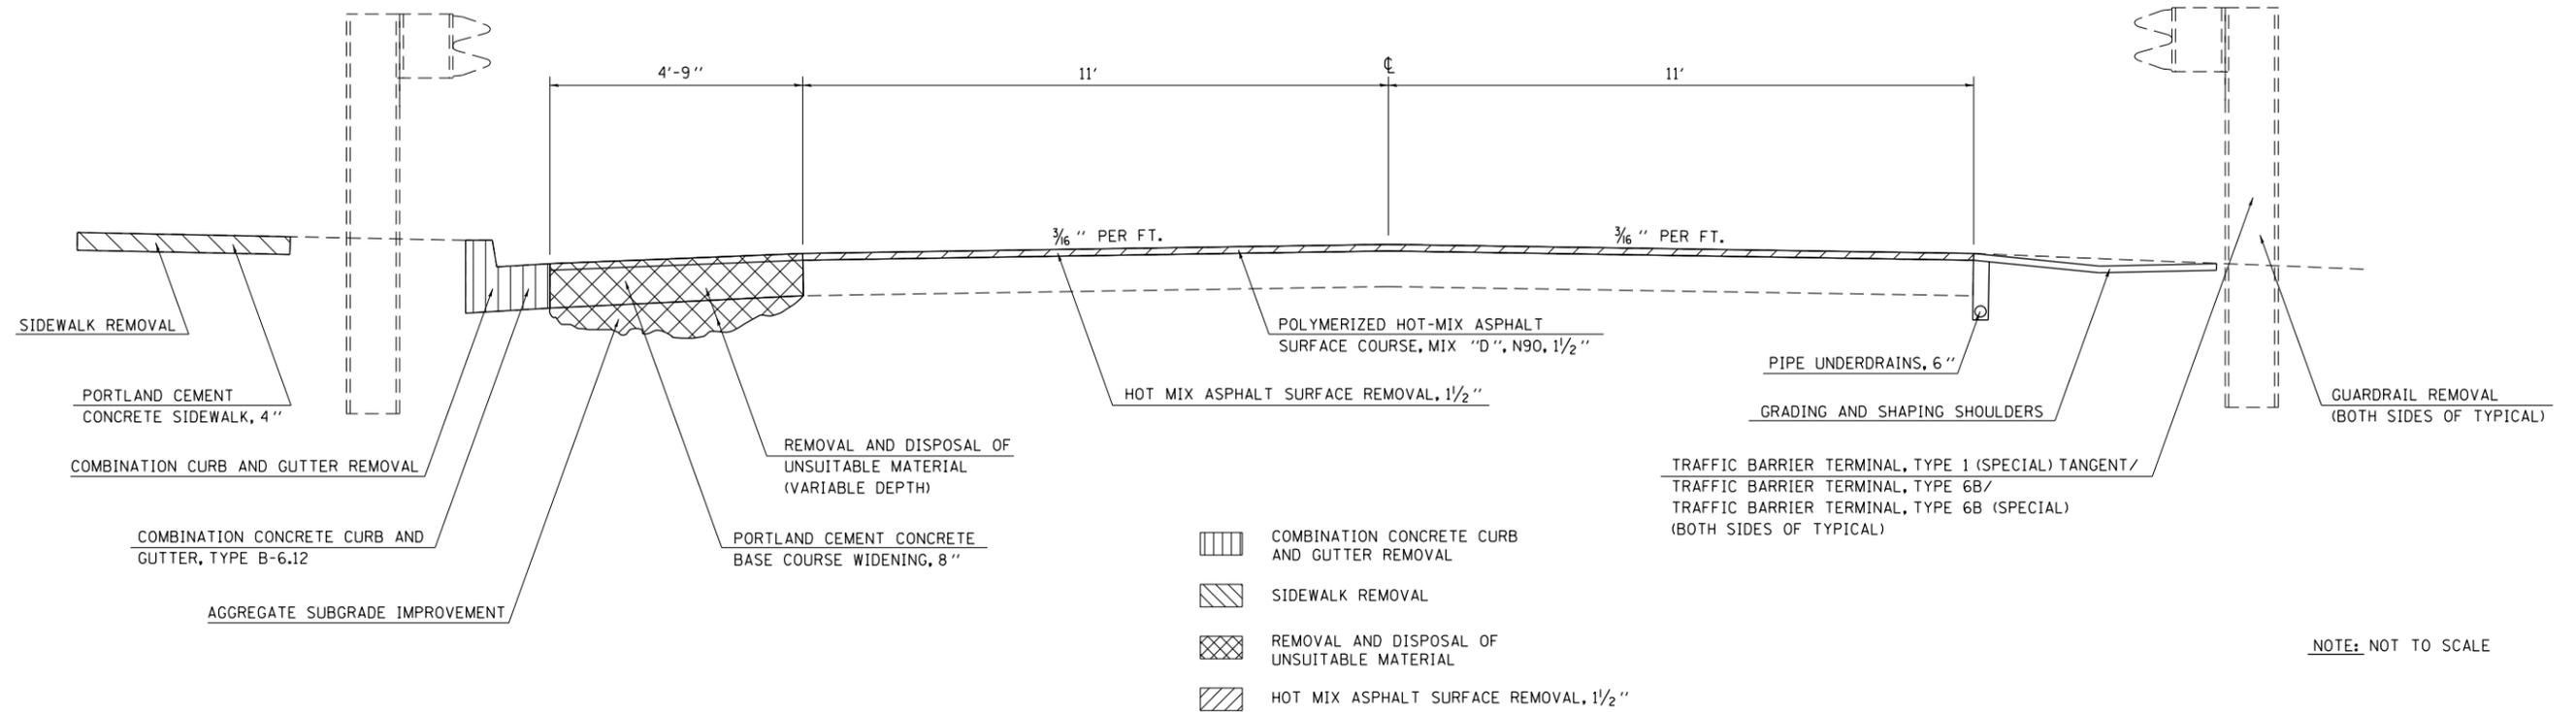

④ PROPOSED TYPICAL CROSS SECTION

STATION 498+68 TO STATION 501+32

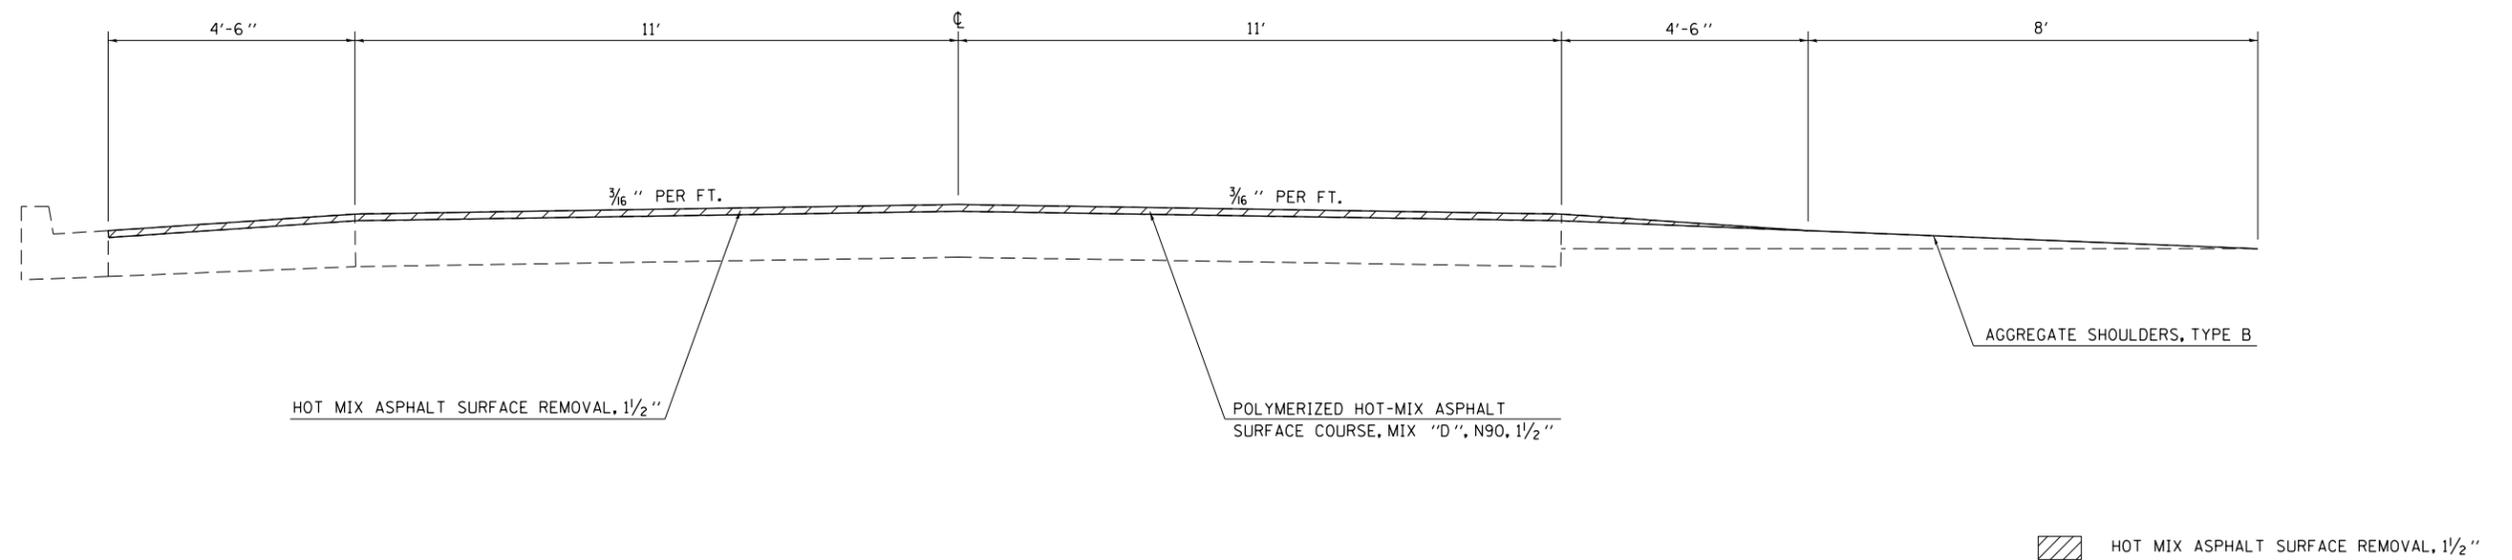

FILE NAME =	USER NAME = steffenmk	DESIGNED -	REVISED -	STATE OF ILLINOIS DEPARTMENT OF TRANSPORTATION	PROPOSED TYPICAL CROSS SECTION			F.A.P. RTE.	SECTION	COUNTY	TOTAL SHEETS	SHEET NO.
ci:\pw\work\p\dot\steffenmk\d0289124\074566-sh-typicals.dgn		DRAWN -	REVISED -		828	12RS-1	Effingham	37	11			
PLOT SCALE = 100.0000' / in.		CHECKED -	REVISED -		CONTRACT NO. 74566			ILLINOIS FED. AID PROJECT				
PLOT DATE = 1/27/2012		DATE -	REVISED -		SCALE: NA	SHEET 5 OF 6 SHEETS	STA. TO STA.					