


⑤ PROPOSED TYPICAL CROSS SECTION

STATION 501+32 TO STATION 507+25

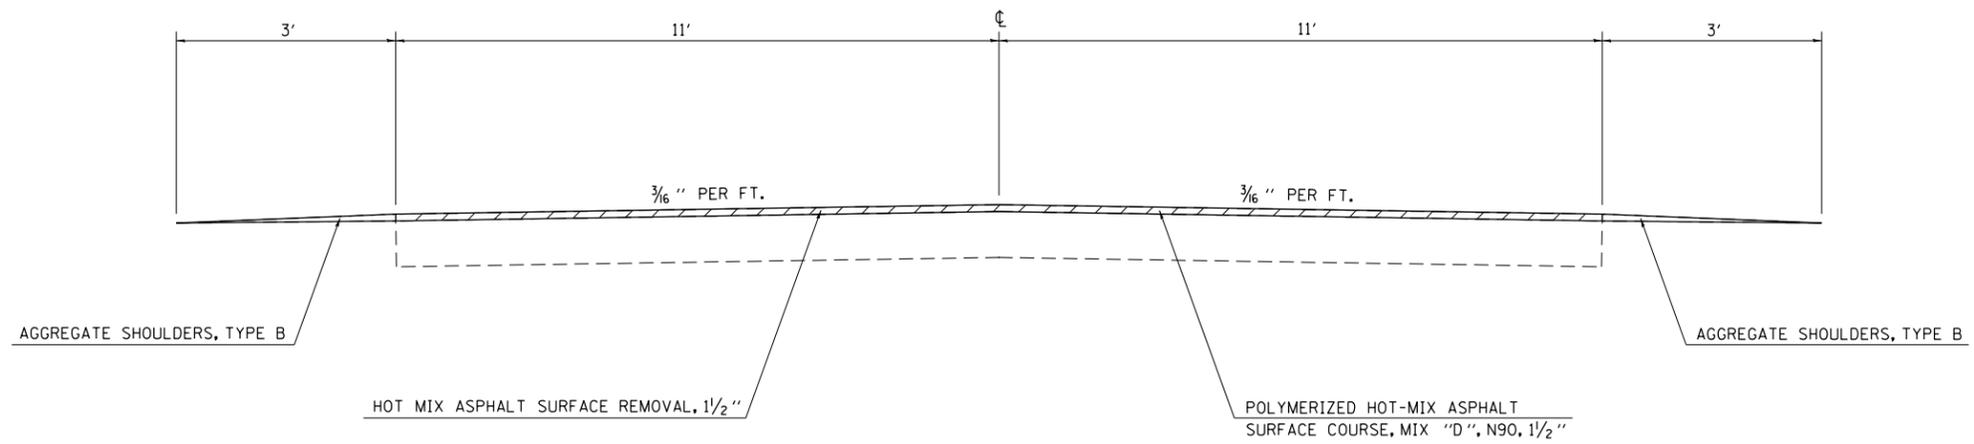

 HOT MIX ASPHALT SURFACE REMOVAL, 1 1/2"

NOTE: NOT TO SCALE

FILE NAME =	USER NAME = steffenmk	DESIGNED -	REVISED -	STATE OF ILLINOIS DEPARTMENT OF TRANSPORTATION	PROPOSED TYPICAL CROSS SECTION			F.A.P. RTE.	SECTION	COUNTY	TOTAL SHEETS	SHEET NO.
ci:\pw\work\p\dot\steffenmk\d0289124\074566-sh-typical1.dgn	DRAWN -	REVISED -	828					12RS-1	Effingham	37	12	
PLOT SCALE = 100.0000' / 1in.	CHECKED -	REVISED -	SCALE: NA			SHEET 6 OF 6 SHEETS	STA.	TO STA.	CONTRACT NO. 74566			
PLOT DATE = 1/27/2012	DATE -	REVISED -	ILLINOIS FED. AID PROJECT									