


SUGGESTED SEQUENCE OF CONSTRUCTION - STAGE 1A

- > EARTH REMOVAL FOR NEW ALIGNMENT ON RELOCATED OLD CARPENTER ROAD FROM IL 157 TO PRIVATE ENTRANCE, APPROXIMATE STATION 0+60 TO STATION 3+15.
- > ALL DRUMS AND VERTICAL PANELS ARE PLACED AT 25' CENTERS.
- > REMOVED EARTH TO BE FOR THE EMBANKMENT OF THE SERVICE DRIVE.
- > REMOVE EXISTING INLET (EXISTING STA. 10+56.5).
- > PLACE PROPOSED INLET AND PIPE CULVERT UNDER NEW ALIGNMENT.
- > CONSTRUCTION OF CONCRETE GUTTER, TYPE A ALONG CARPENTER ROAD.
- > ROADWAY CONSTRUCTION ALONG OLD CARPENTER ROAD, APPROXIMATELY FROM STATION 0+18.00 TO STATION 1+63.91.
- > CONSTRUCT ROADWAY FOR SERVICE DRIVE
- > PLACE HMA BASE COURSE WIDENING ALONG EXISTING OLD CARPENTER ROAD APPROXIMATELY FROM STATION 13+25 TO STATION 16+00 LT, AS SHOWN ON THE STAGING PLANS.
- > HIGHWAY STANDARDS USED: 701001, 701006, & 701326.

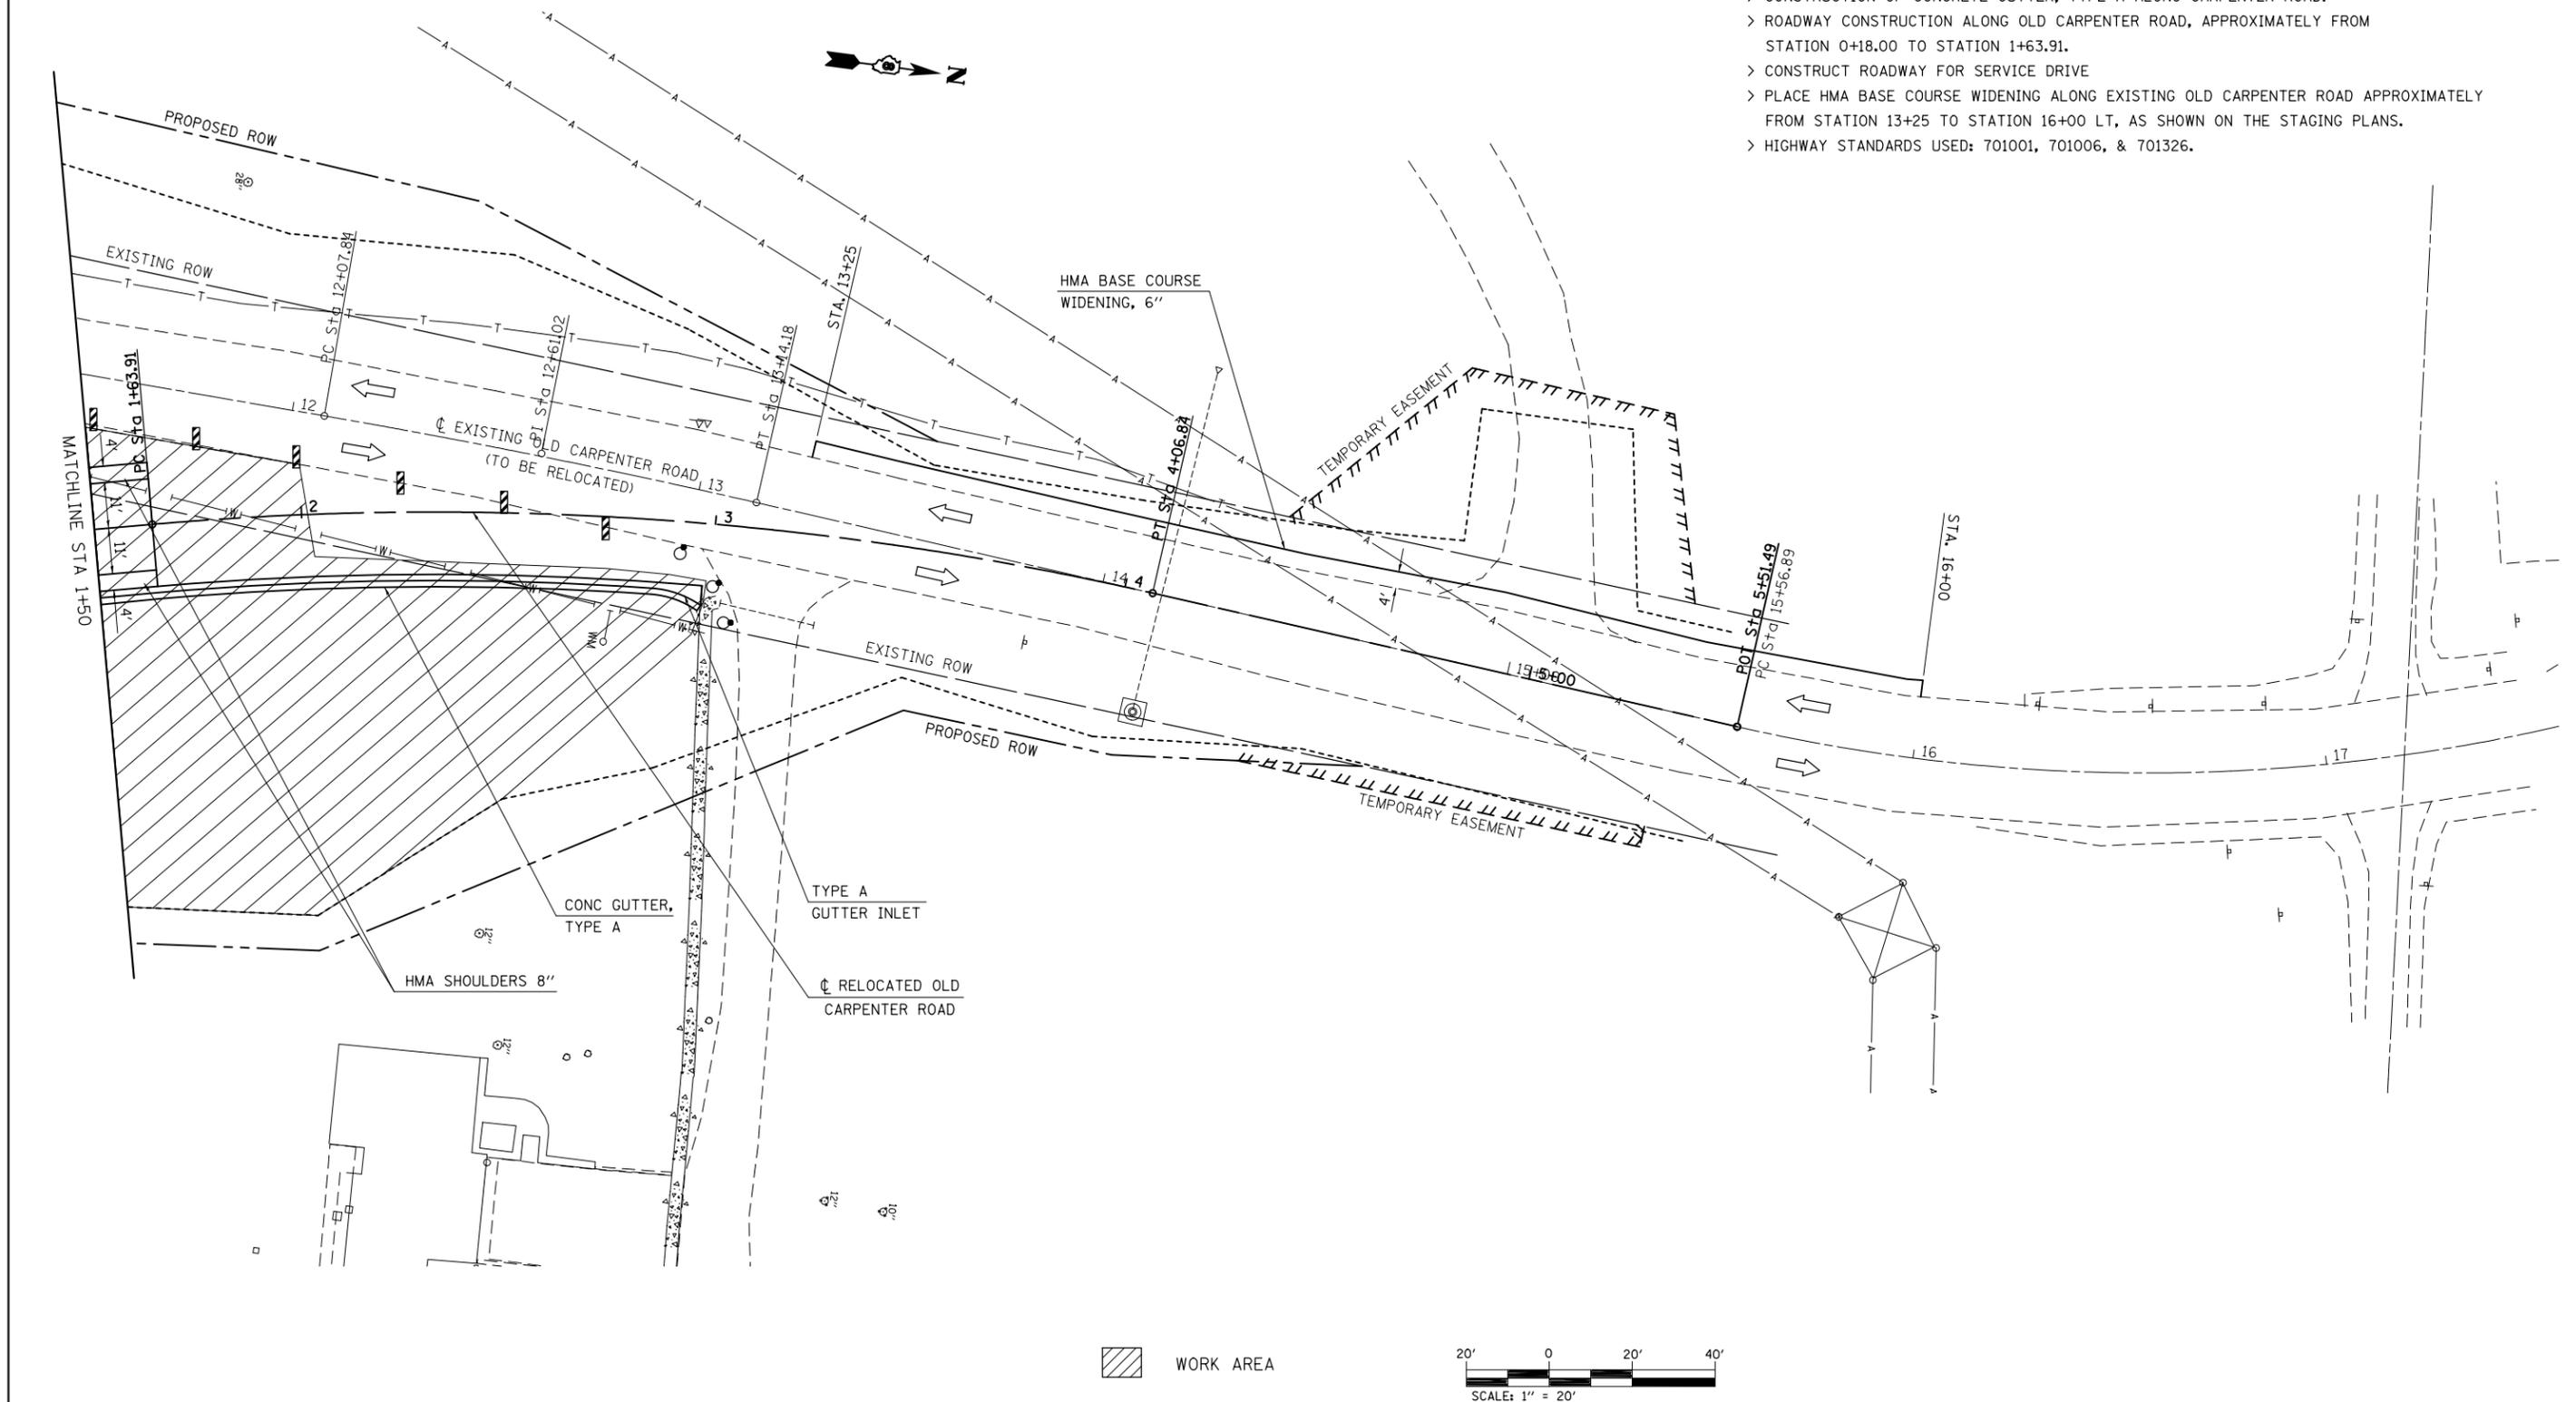

WORK AREA



FILE NAME =	USER NAME = harbaughrd	DESIGNED -	REVISED -
et:\pw\work\p\dot\harbaughrd\0139799\076401-sht-Staging-1.dgn		DRAWN -	REVISED -
	PLOT SCALE = 40.0000' / in.	CHECKED -	REVISED -
	PLOT DATE = 3/8/2012	DATE -	REVISED -

**STATE OF ILLINOIS
DEPARTMENT OF TRANSPORTATION**

STAGE IA CONSTRUCTION SHEET

SCALE: 1" = 20' SHEET 2 OF 2 SHEETS STA. TO STA.

F.A.S. RTE.	SECTION	COUNTY	TOTAL SHEETS	SHEET NO.
770	64-1BR	MADISON	137	28
CONTRACT NO. 76401			ILLINOIS FED. AID PROJECT	