



SUGGESTED SEQUENCE OF CONSTRUCTION - STAGE IC

- > ALL DRUMS AND VERTICAL PANELS ON 25' CENTERS.
- > SWITCH TRAFFIC ONTO NEWLY CONSTRUCTED NORTHBOUND LANE OF RELOCATED OLD CARPENTER ROAD AS SHOWN ON THE STAGING PLANS.
- > REMOVE EXISTING PORTION OF OLD CARPENTER ROAD AS SHOWN IN THE PLANS, INCLUDING EXISTING PIPE CULVERT (EXISTING STA. 10+56.5) AND INLET.
- > COMPLETE EARTHWORK FOR SOUTHBOUND LANE OF RELOCATED OLD CARPENTER ROAD.
- > PLACE NEW PAVEMENT, SHOULDER, AND ENTRANCES TO COMPLETE THE WORK ON RELOCATED OLD CARPENTER ROAD AND ANY OTHER NECESSARY WORK ON OLD CARPENTER ROAD.
- > HIGHWAY STANDARDS USED: 701001, 701006.

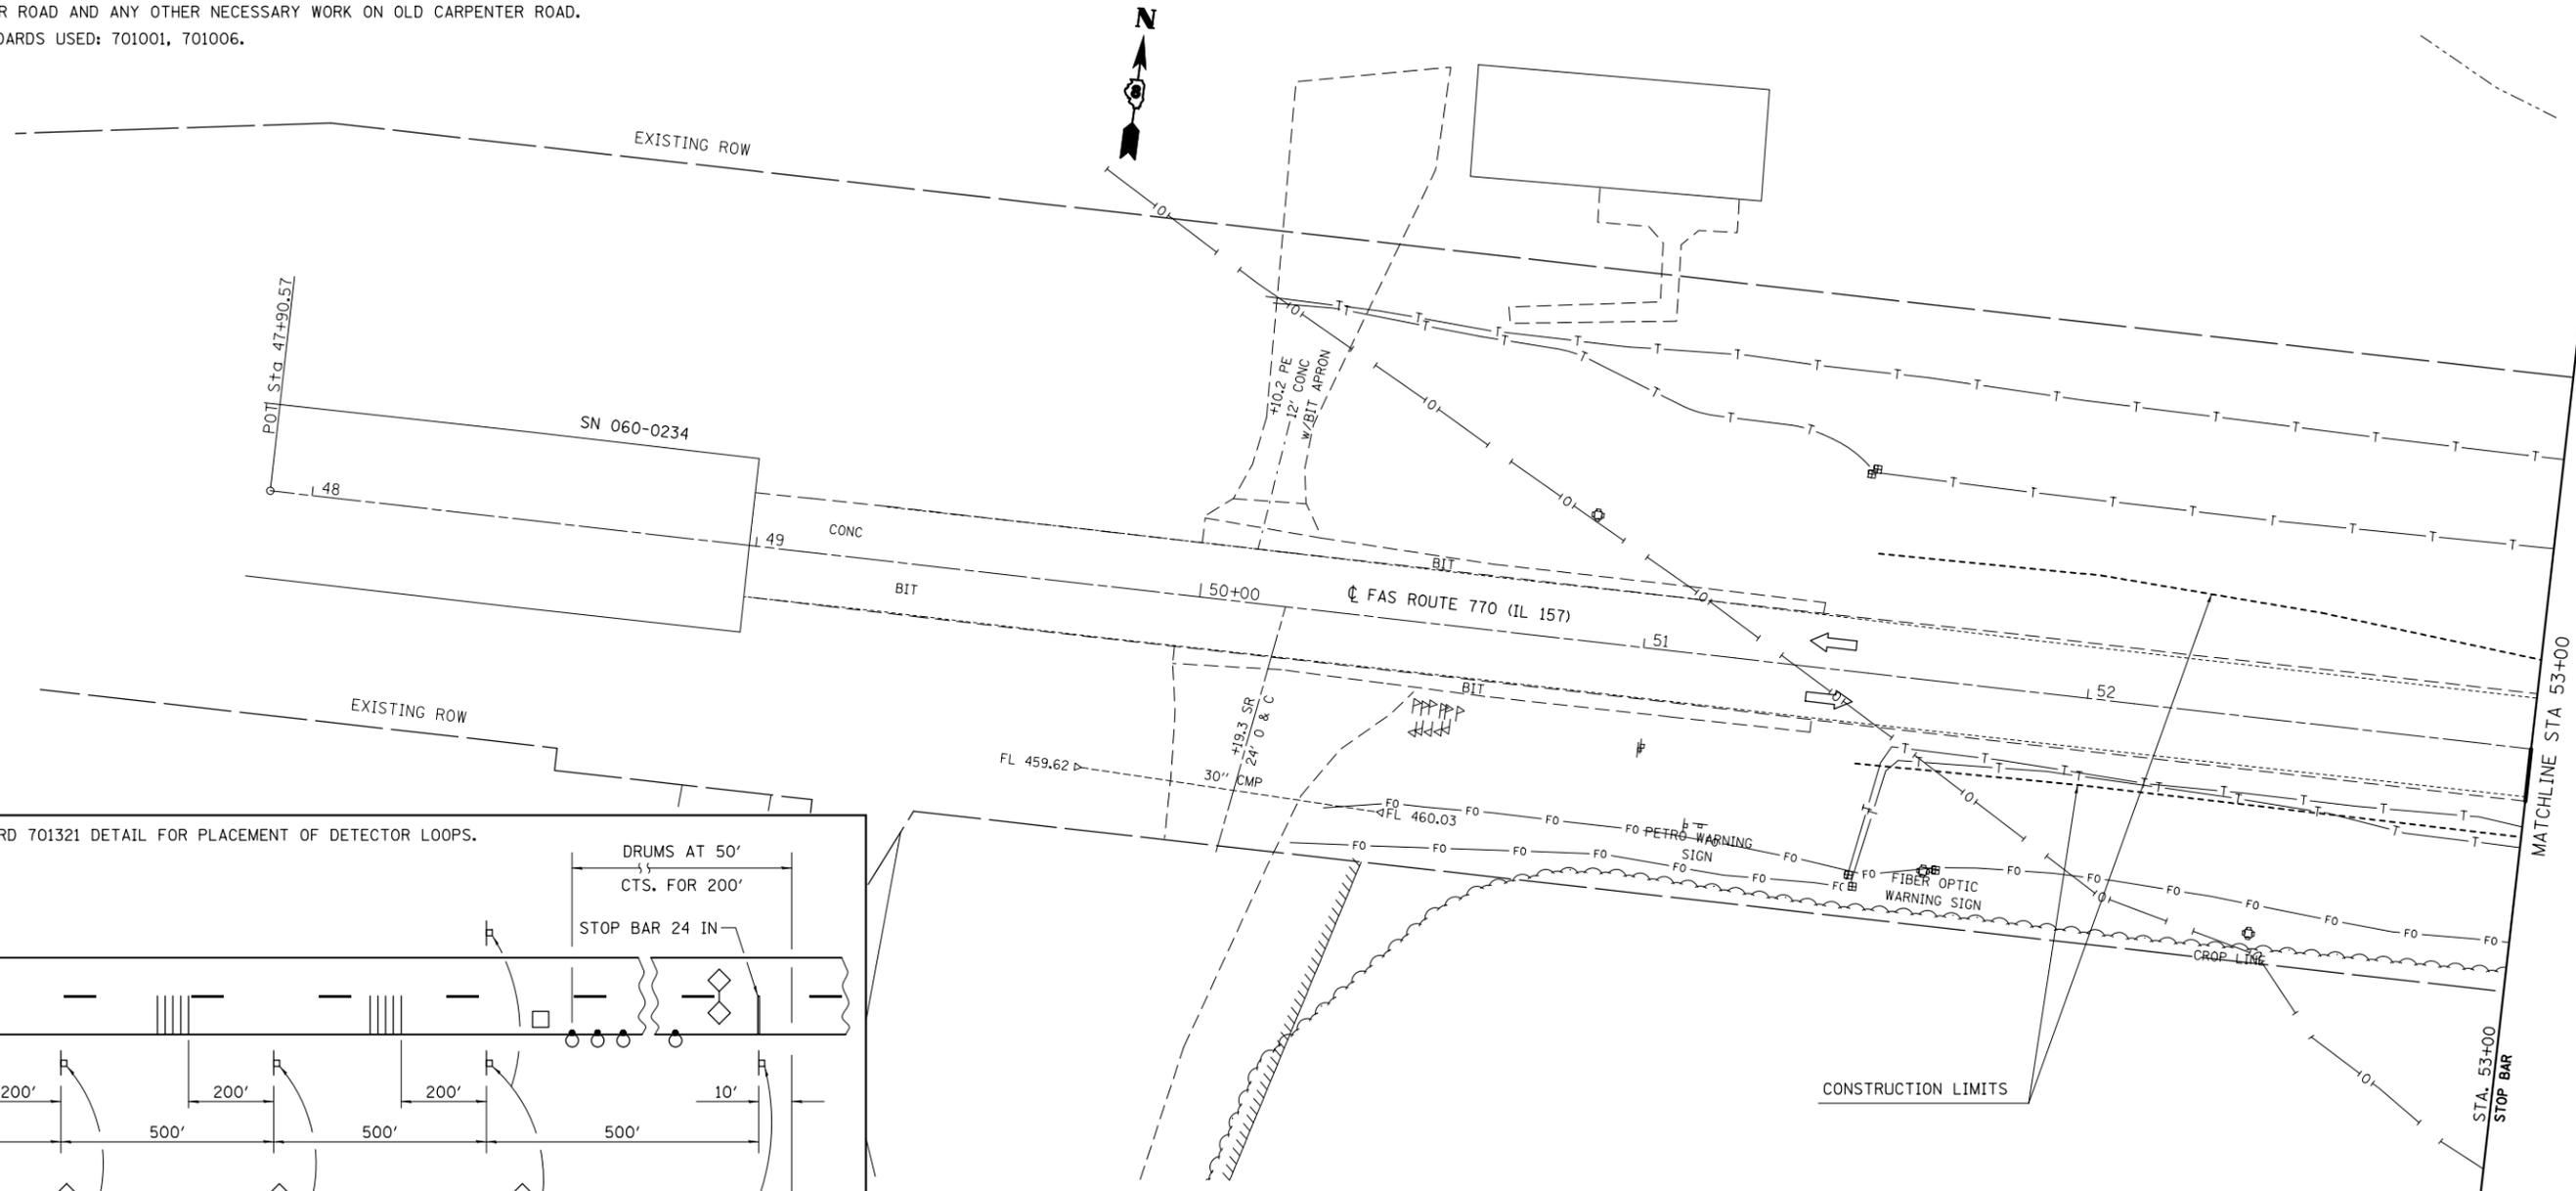


SEE HIGHWAY STANDARD 701321 DETAIL FOR PLACEMENT OF DETECTOR LOOPS.

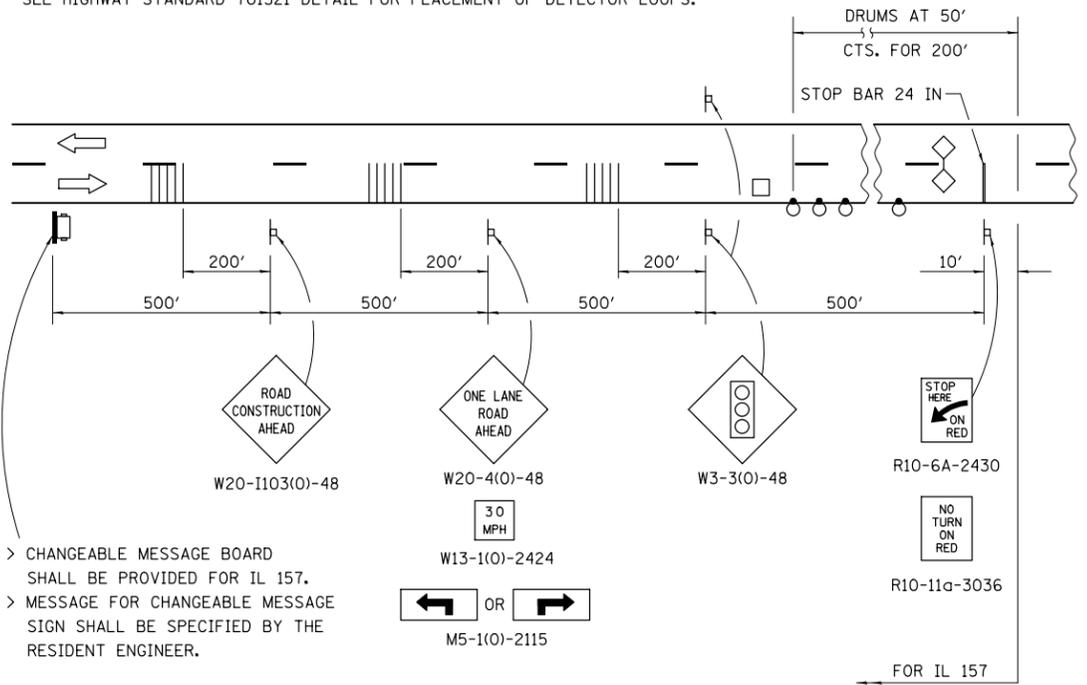

SYMBOLS

- VERTICAL BARRICADE
- SIGN
- TYPE III BARRICADE
- TRAFFIC SIGNAL
- DETECTOR LOOPS
- DRUM WITH STEADY BURNING BI-DIRECTIONAL LIGHT
- TEMPORARY RUMBLE STRIP
- PORTABLE CHANGEABLE MESSAGE SIGN

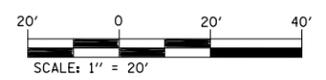

FILE NAME =	USER NAME = harbaughrd	DESIGNED -	REVISED -
et:\pw\work\p\dot\harbaughrd\0139799\076401-sht-Staging-1.dgn		DRAWN -	REVISED -
		CHECKED -	REVISED -
		DATE -	REVISED -

**STATE OF ILLINOIS
DEPARTMENT OF TRANSPORTATION**

STAGE IC CONSTRUCTION SHEET

SCALE: 1" = 20' SHEET 1 OF 4 SHEETS STA. 47+90.57 TO STA. 53+00.00

F.A.S. RTE.	SECTION	COUNTY	TOTAL SHEETS	SHEET NO.
770	64-1BR	MADISON	137	44
CONTRACT NO. 76401			ILLINOIS FED. AID PROJECT	