



BAUGH AVE

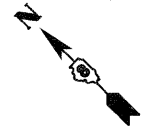

MATCH LINE STA 39+00 @ EB I-64
SEE SHEET 4 OF 19

MATCH LINE STA 44+50 @ EB I-64
SEE SHEET 6 OF 19

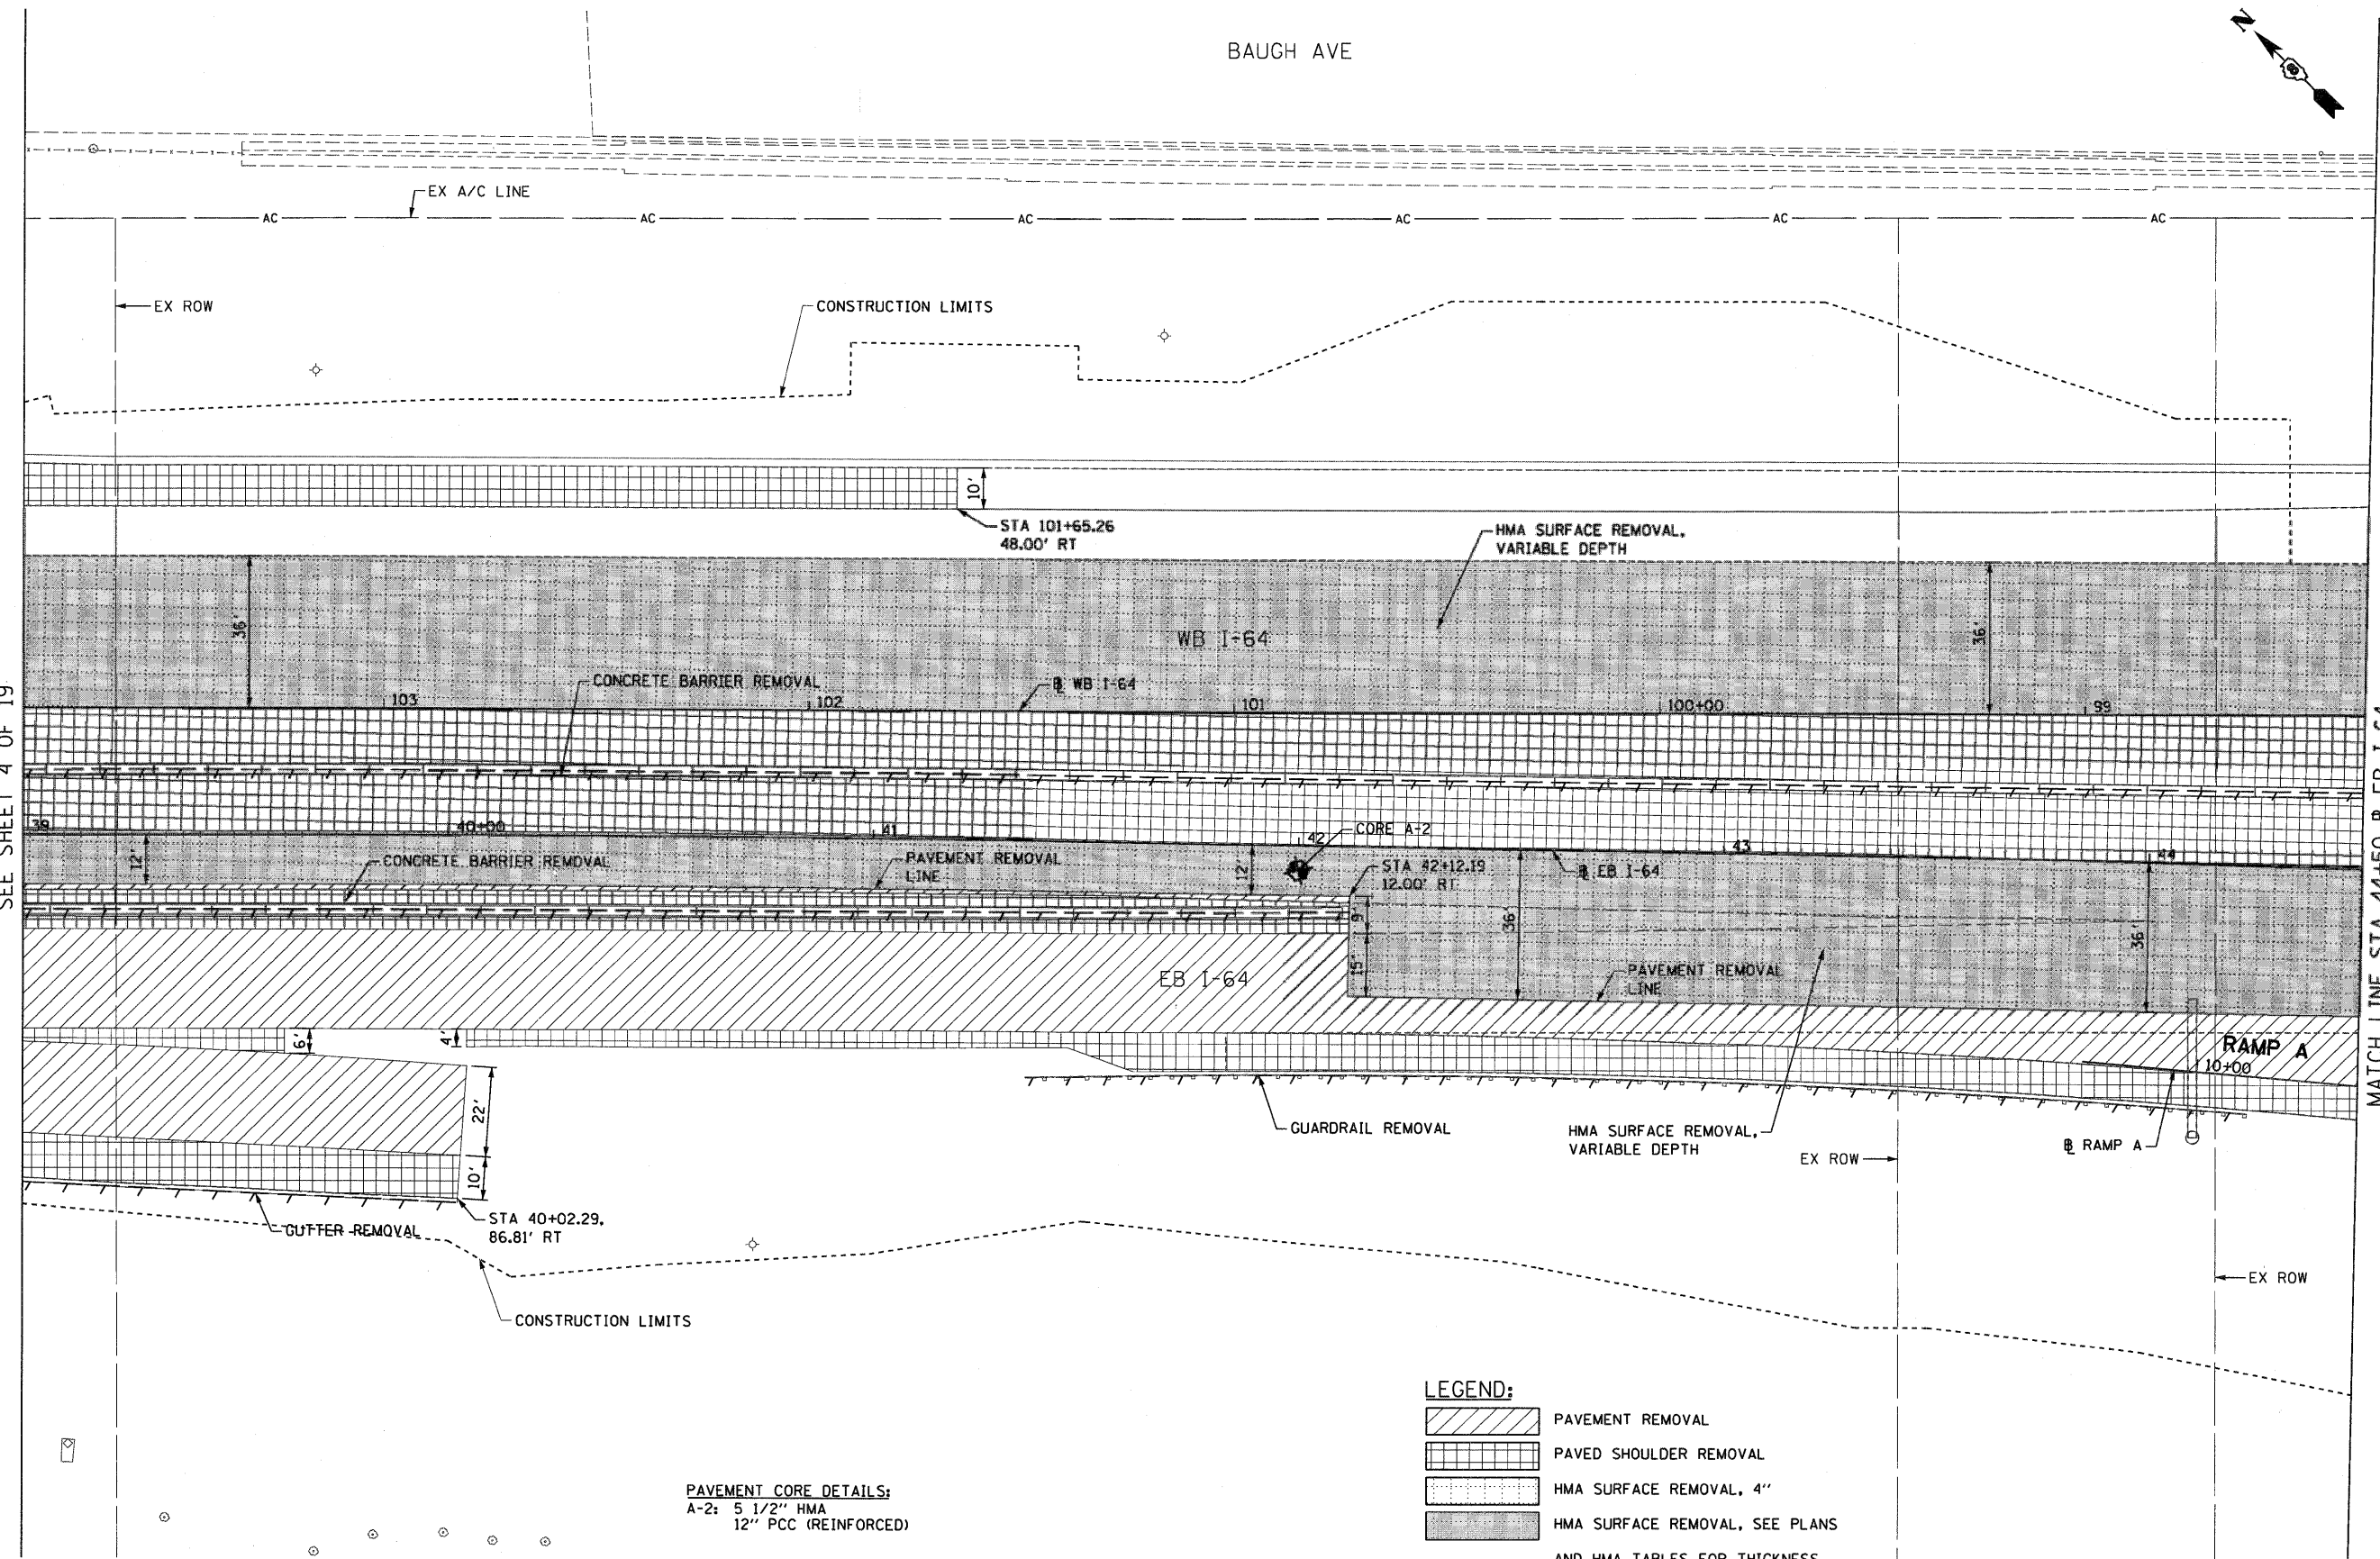

PAVEMENT CORE DETAILS:
A-2: 5 1/2" HMA
12" PCC (REINFORCED)

- LEGEND:**
- PAVEMENT REMOVAL
 - PAVED SHOULDER REMOVAL
 - HMA SURFACE REMOVAL, 4"
 - HMA SURFACE REMOVAL, SEE PLANS AND HMA TABLES FOR THICKNESS
 - LINEAR REMOVAL



FILE NAME = DBTr-76C52-shtrm-05.dgn

USER NAME = searsb	DESIGNED OP	REVISED -
PLOT SCALE = 48,000' / in.	DRAWN PHP	REVISED -
PLOT DATE = 1/24/2012	CHECKED DBM	REVISED -
	DATE 1-20-12	REVISED -

**STATE OF ILLINOIS
DEPARTMENT OF TRANSPORTATION**

**REMOVAL PLAN
EB I-64 AND WB I-64**

SCALE: 1" = 20' SHEET NO. 5 OF 19 SHEETS STA. 39+00 TO STA. 44+50

F.A.I. RTE.	SECTION	COUNTY	TOTAL SHEETS	SHEET NO.
82-1-(A), 82-1-(B)	ST. CLAIR	629	76	
64/998/70			CONTRACT NO. 76C52	
FED. ROAD DIST. NO. ILLINOIS FED. AID PROJECT				