
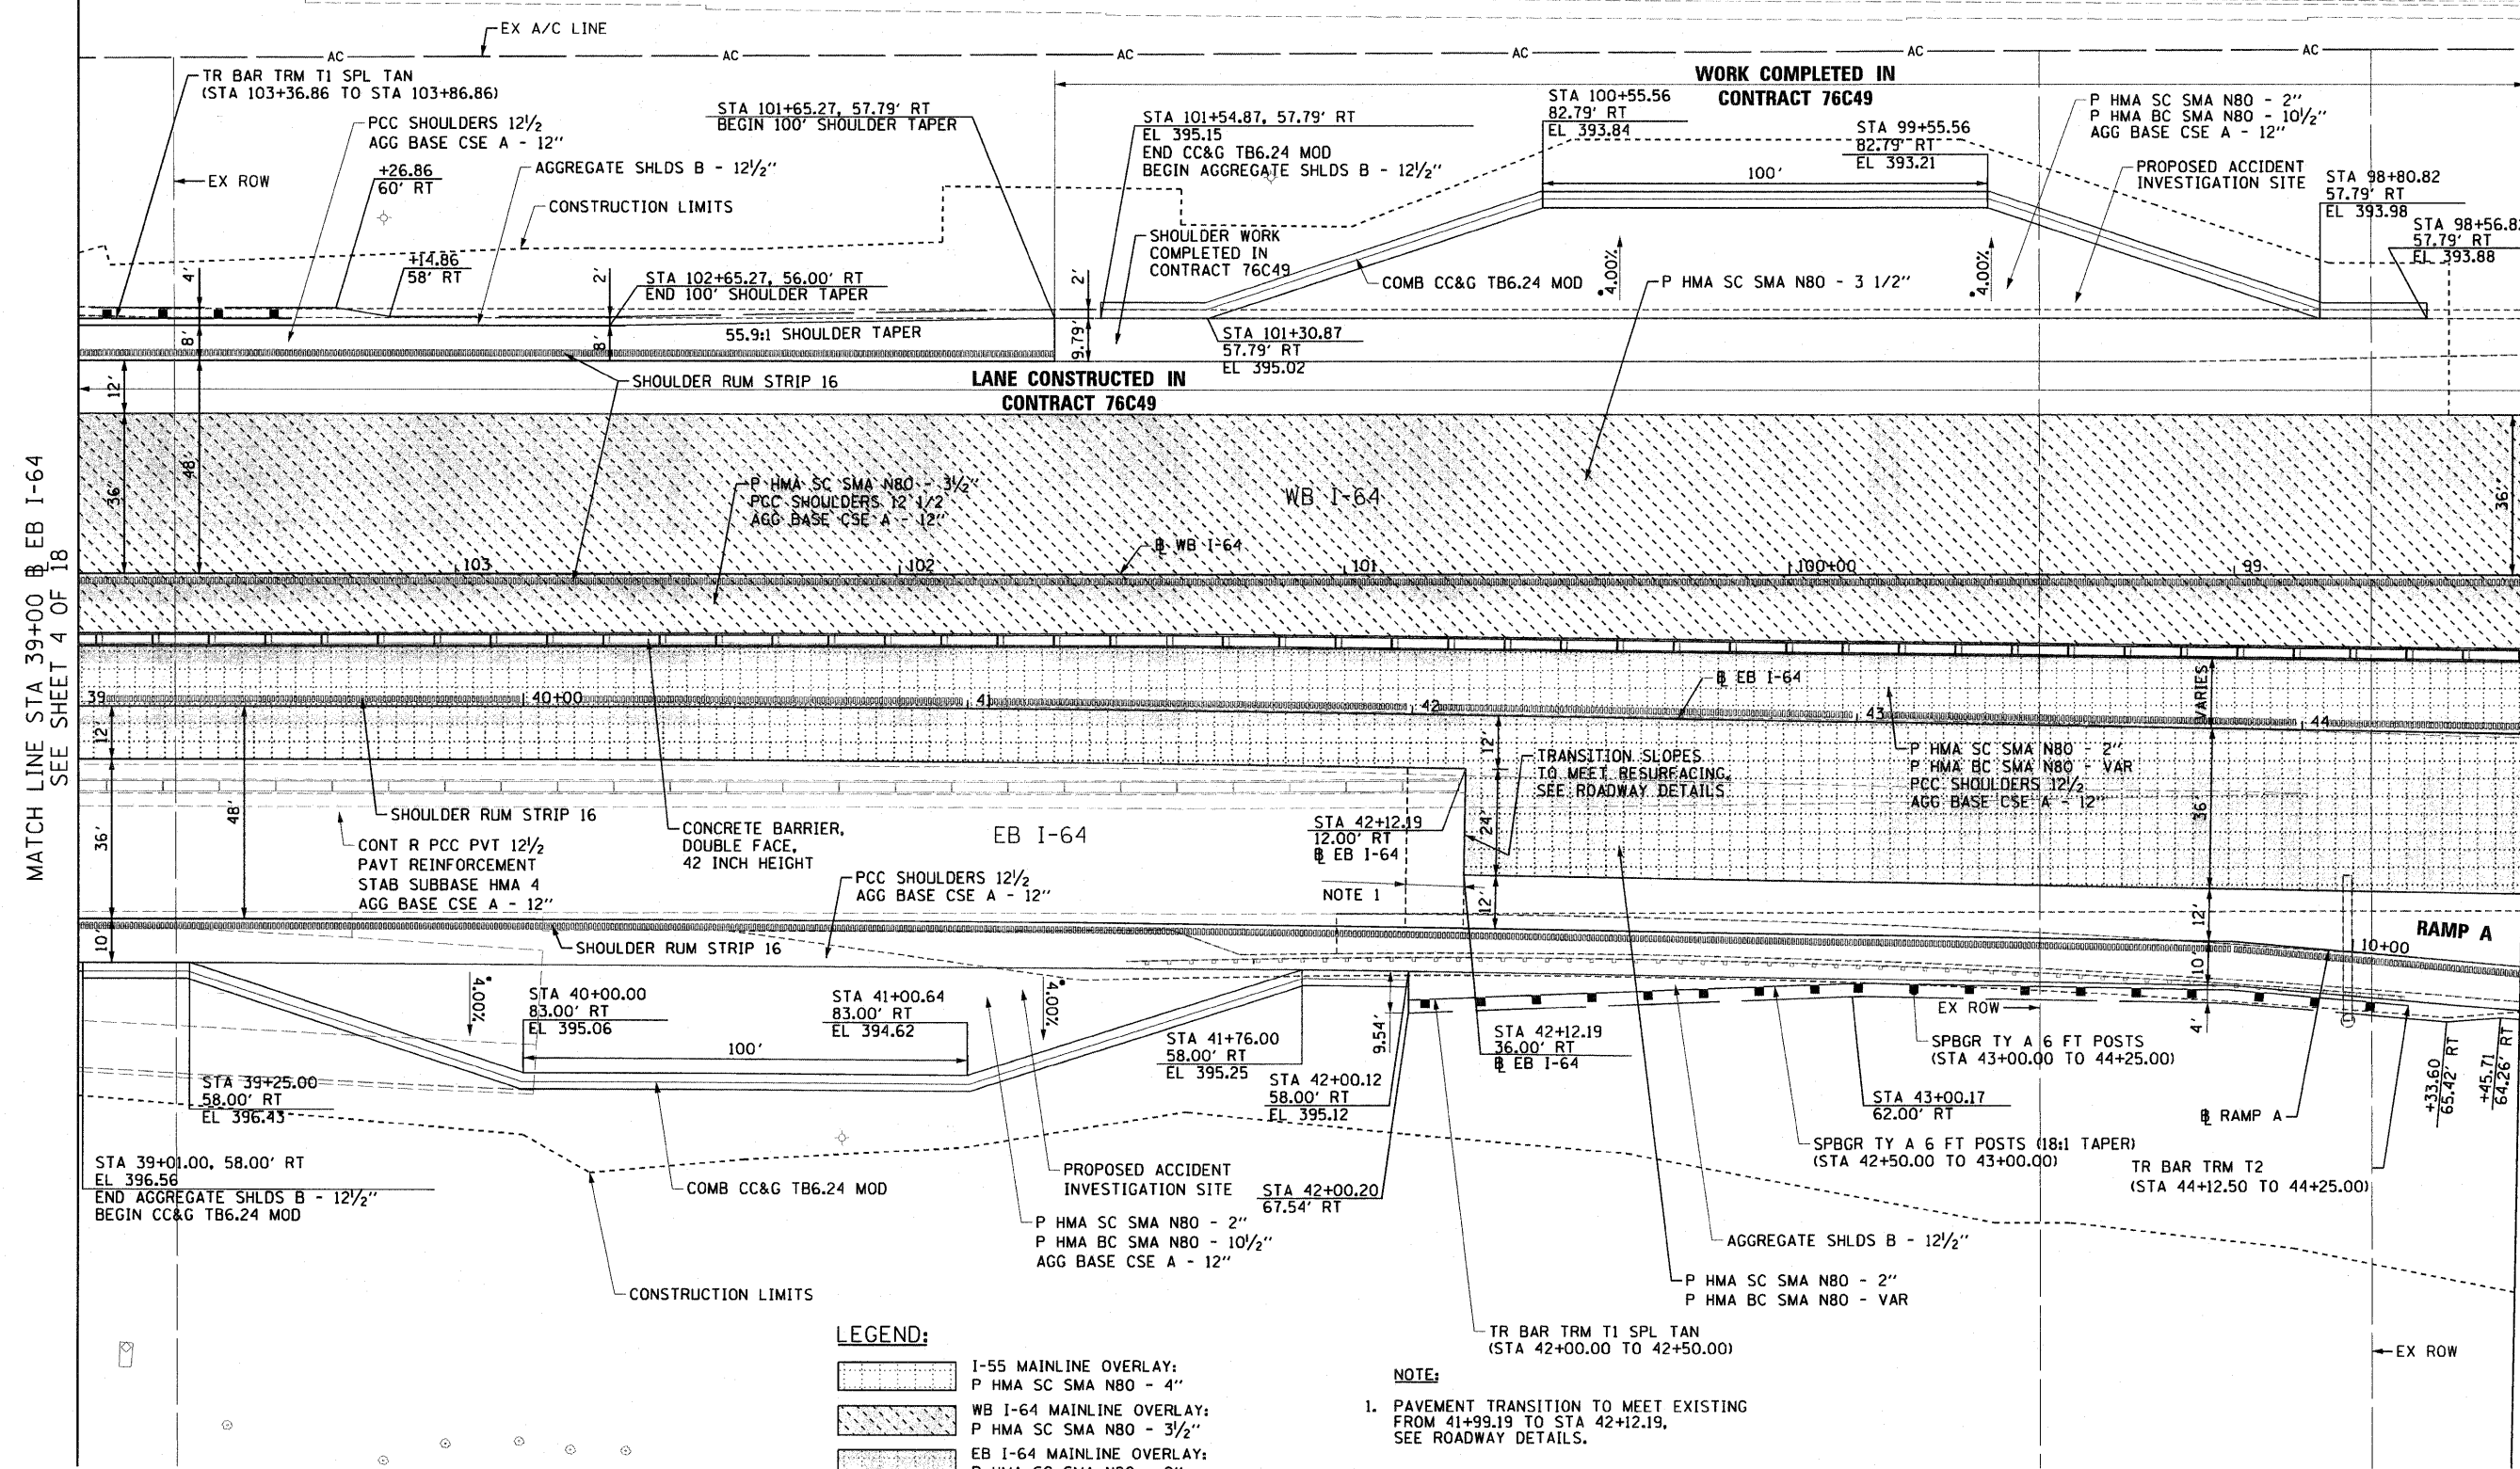


BAUGH AVE

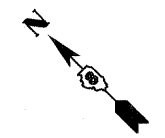

MATCH LINE STA 39+00 @ EB I-64
SEE SHEET 4 OF 18

MATCH LINE STA 44+50 @ EB I-64
SEE SHEET 6 OF 18

LEGEND:

- I-55 MAINLINE OVERLAY:
P HMA SC SMA N80 - 4"
- WB I-64 MAINLINE OVERLAY:
P HMA SC SMA N80 - 3 1/2"
- EB I-64 MAINLINE OVERLAY:
P HMA SC SMA N80 - 2"
P HMA BC SMA N80 - VAR

NOTE:
1. PAVEMENT TRANSITION TO MEET EXISTING FROM 41+99.19 TO STA 42+12.19, SEE ROADWAY DETAILS.

• ACCIDENT INVESTIGATION SITE EDGE ELEVATIONS TO MEET ADJACENT EXISTING OR PROPOSED SHOULDERS.



FILE NAME = D8Tr1-76C52-shr-plan-85.dgn	USER NAME = searsb	DESIGNED OP	REVISED -	STATE OF ILLINOIS DEPARTMENT OF TRANSPORTATION	ROADWAY PLAN EB I-64 AND WB I-64			F.A.I RTE.	SECTION	COUNTY	TOTAL SHEETS	SHEET NO.
		DRAWN PHP	REVISED -		SCALE: 1" = 20'			82-1-R(A), 82-1-R(B)	ST. CLAIR	629	95	
		CHECKED DBM	REVISED -		SHEET NO. 5 OF 18 SHEETS			64/998/70	CONTRACT NO. 76C52			
		DATE 03-01-12	REVISED -		STA. 39+00 TO STA. 44+50			FED. ROAD DIST. NO.	ILLINOIS FED. AID PROJECT			