
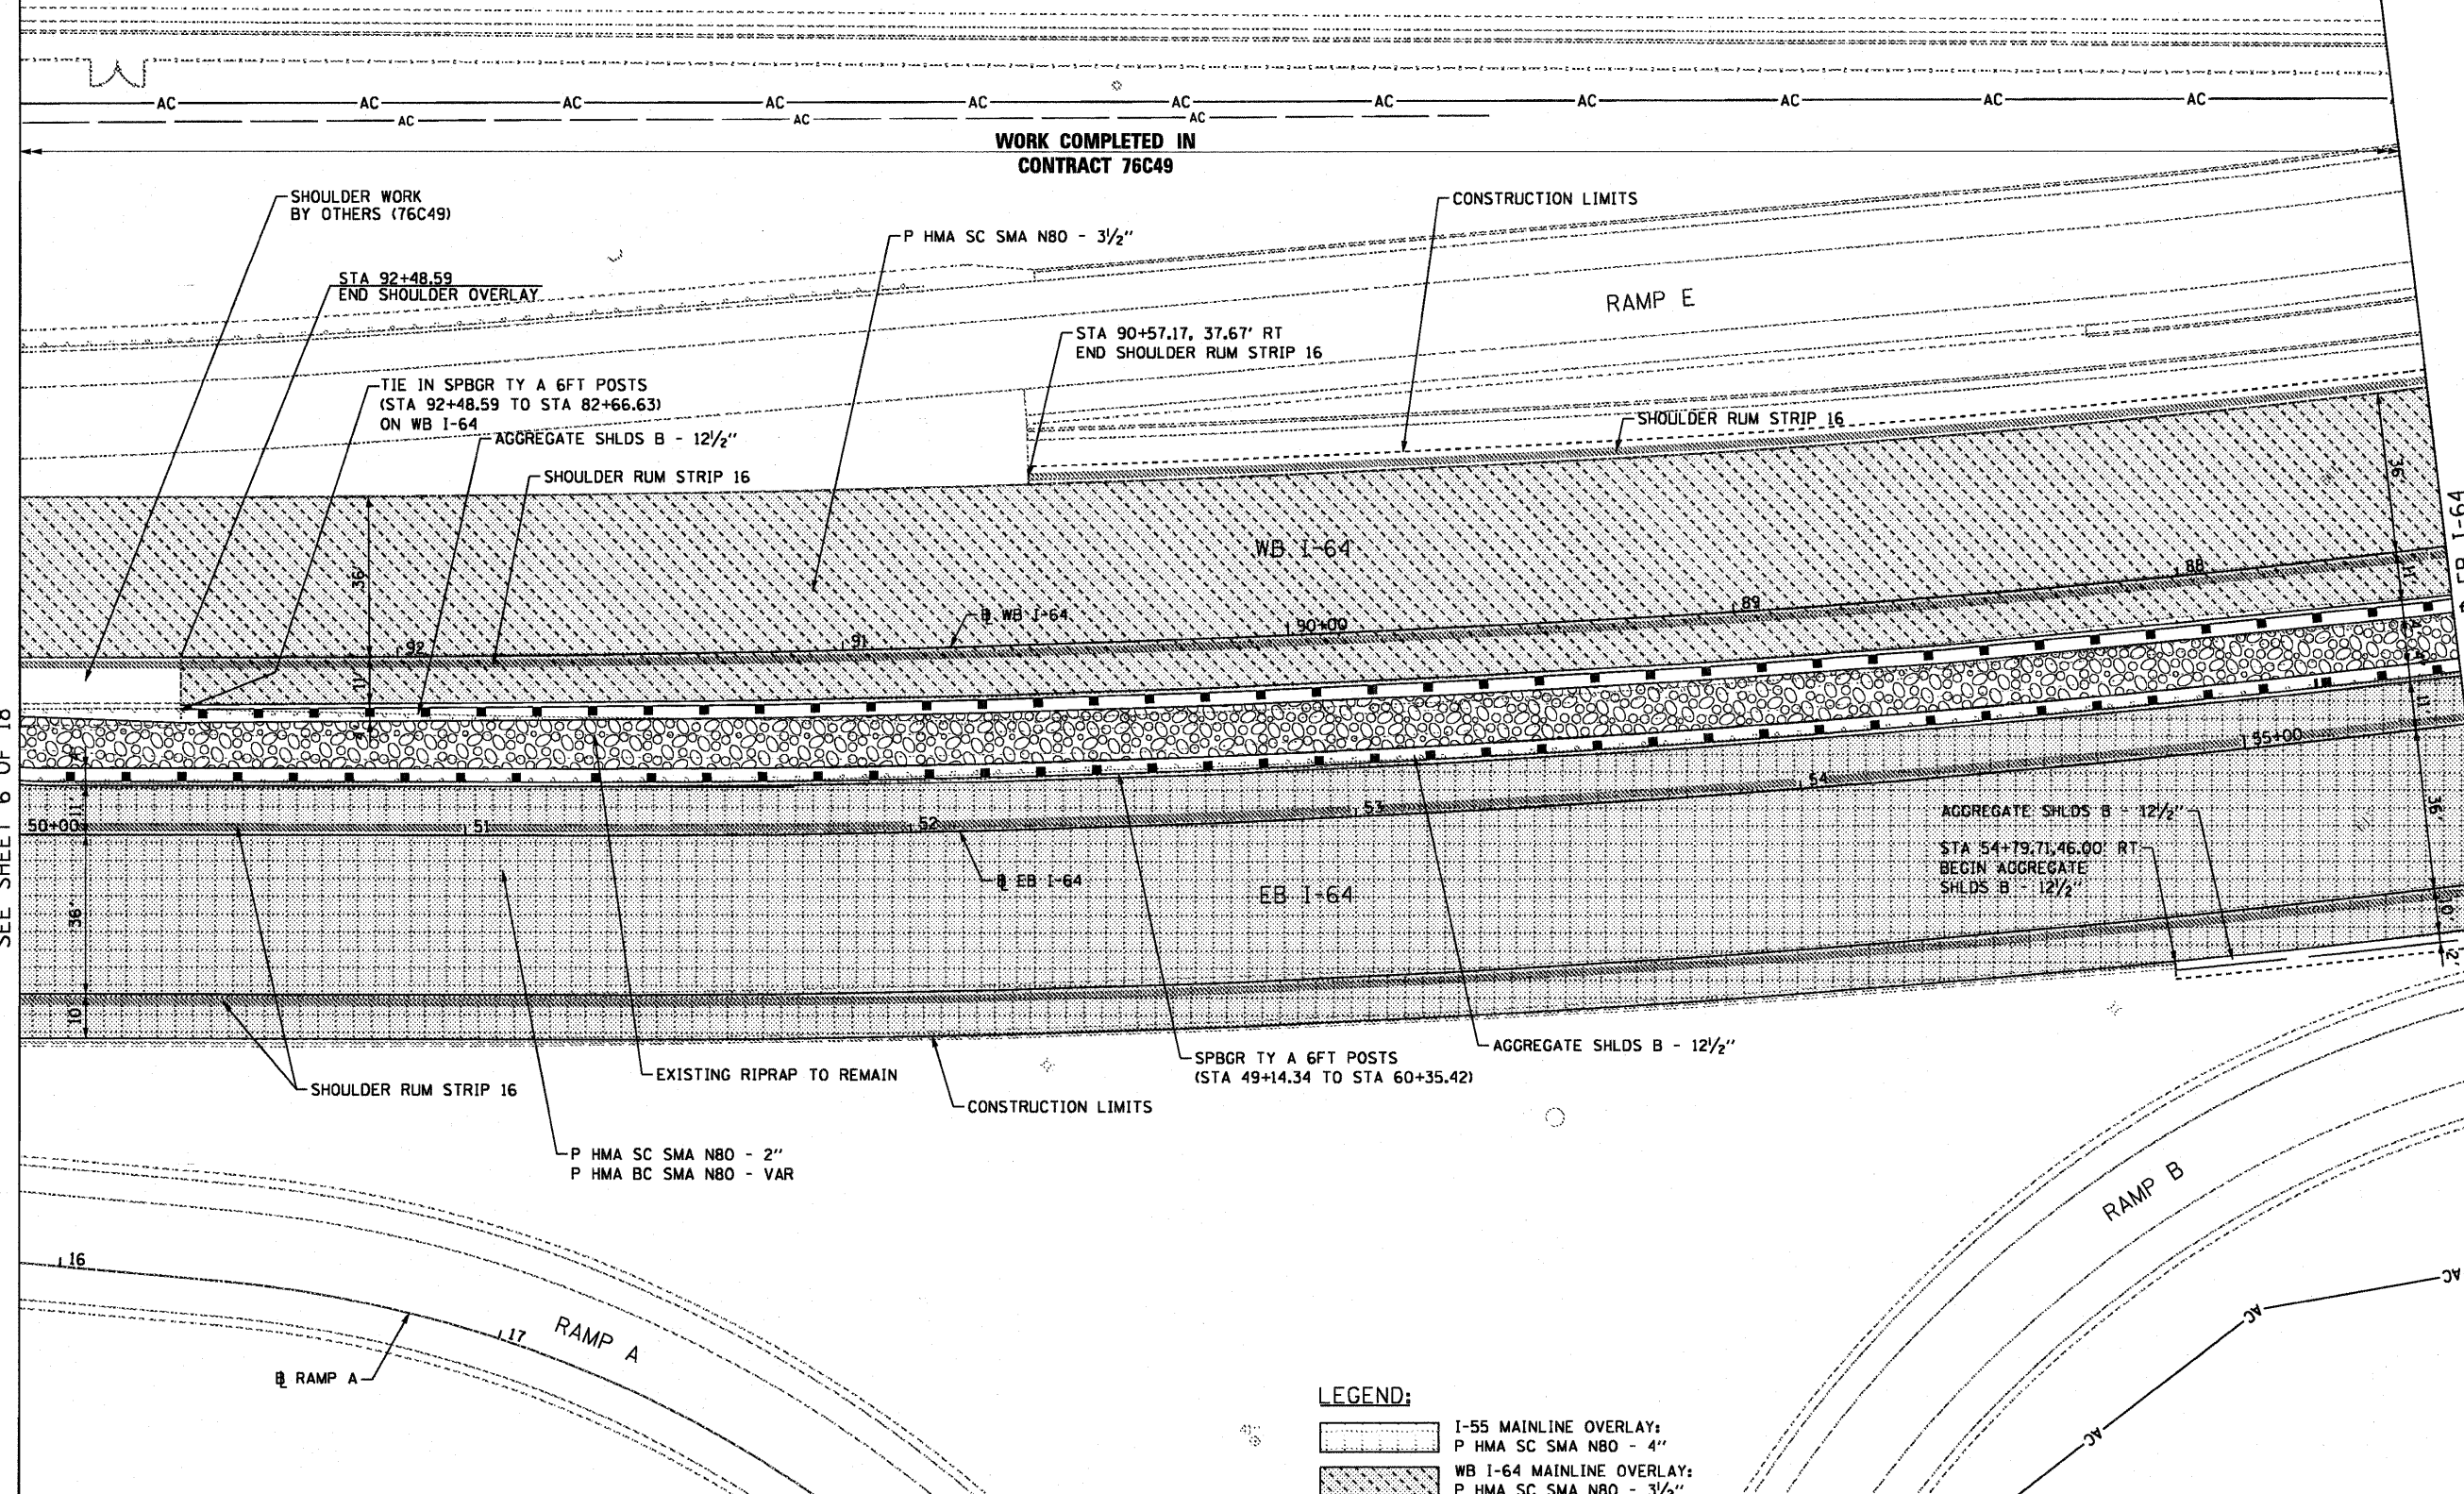


BAUGH AVENUE

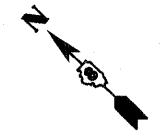

MATCH LINE STA 50+00 EB I-64
SEE SHEET 6 OF 18

MATCH LINE STA 55+50 EB I-64
SEE SHEET 8 OF 18

- LEGEND:**
- I-55 MAINLINE OVERLAY:
P HMA SC SMA N80 - 4"
 - WB I-64 MAINLINE OVERLAY:
P HMA SC SMA N80 - 3 1/2"
 - EB I-64 MAINLINE OVERLAY:
P HMA SC SMA N80 - 2"
P HMA BC SMA N80 - VAR
(SEE HMA OVERLAY TABLES)



FILE NAME = DBT-1-76C52-ah-tr-plan-07.dgn	USER NAME = searsb	DESIGNED OP	REVISED -	STATE OF ILLINOIS DEPARTMENT OF TRANSPORTATION	ROADWAY PLAN EB I-64 & WB I-64			F.A.I. RTE.	SECTION	COUNTY	TOTAL SHEETS	SHEET NO.
		DRAWN PHP	REVISED -		SCALE: 1" = 20'			• 82-1-R(A), 82-1-R(B)	ST. CLAIR	629	97	
		CHECKED DBM	REVISED -		SHEET NO. 7 OF 18 SHEETS			• 64/998/70	CONTRACT NO. 76C52			
		PLDT SCALE = 48.0000' / 1in.	REVISED -		STA. 50+00 TO STA. 55+50			FED. ROAD DIST. NO.	ILLINOIS FED. AID PROJECT			
		PLDT DATE = 1/25/2012	REVISED -									