


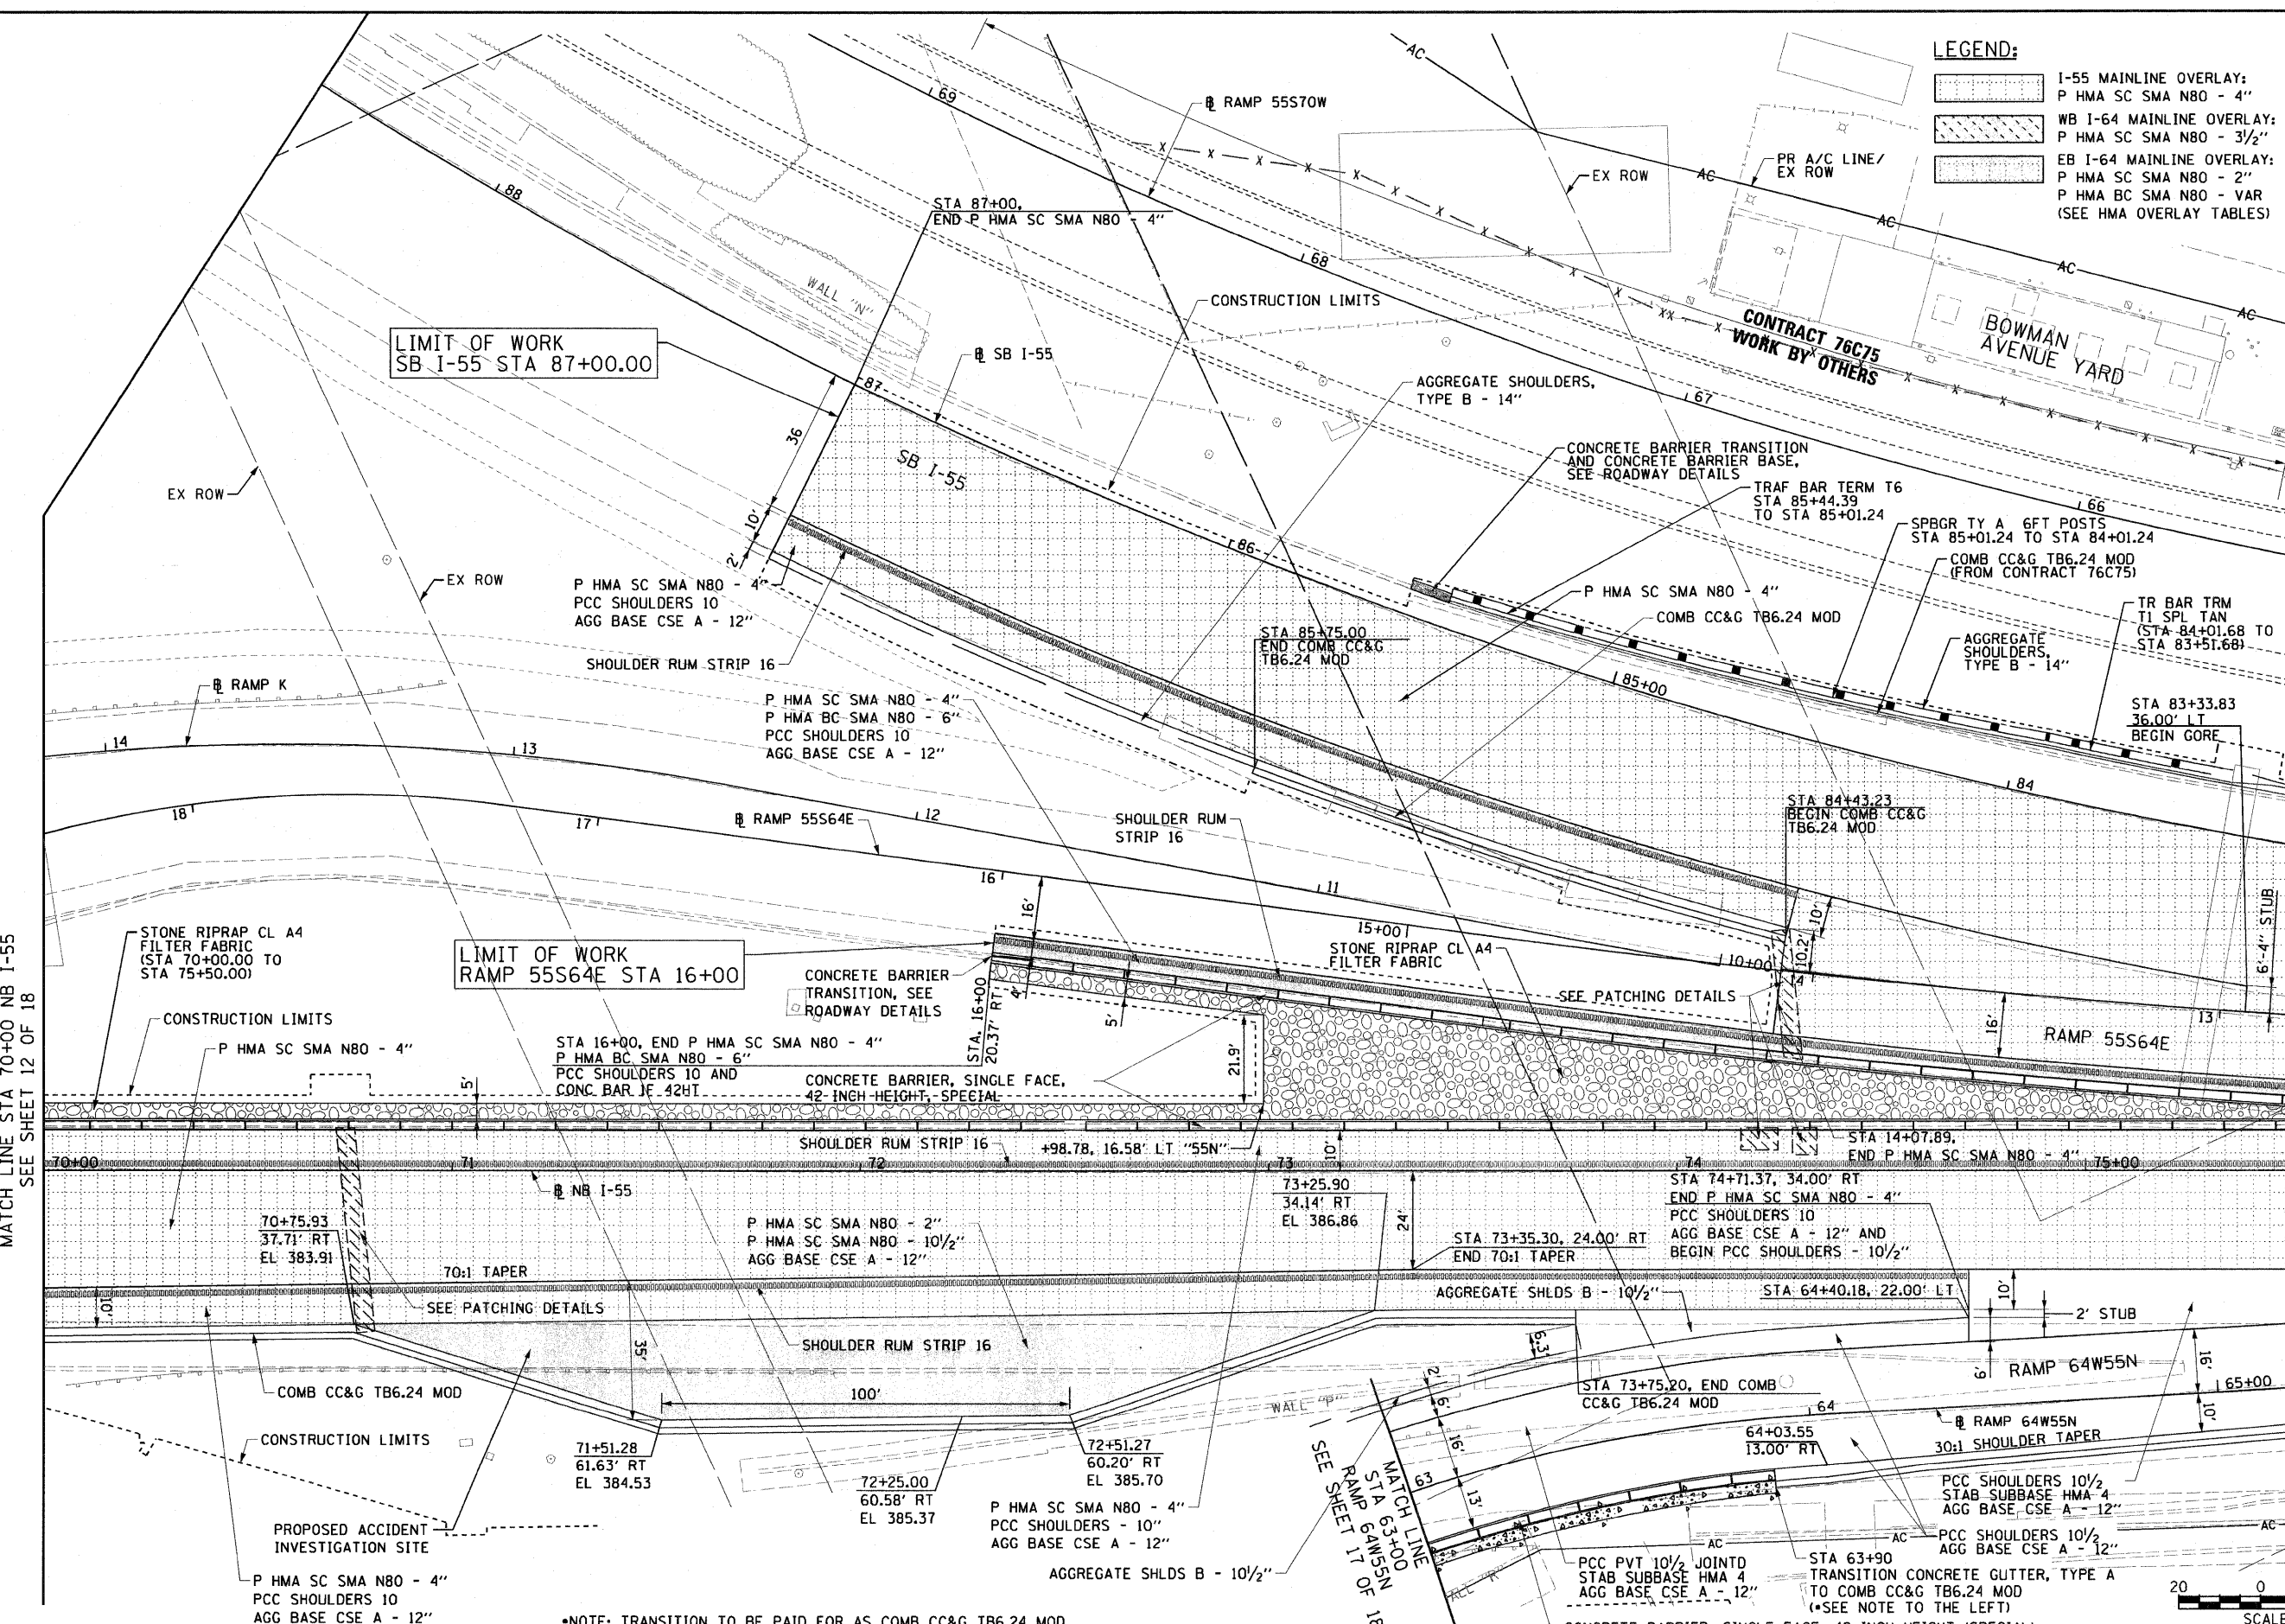

LEGEND:

	I-55 MAINLINE OVERLAY: P HMA SC SMA N80 - 4"
	WB I-64 MAINLINE OVERLAY: P HMA SC SMA N80 - 3 1/2"
	EB I-64 MAINLINE OVERLAY: P HMA SC SMA N80 - 2" P HMA BC SMA N80 - VAR (SEE HMA OVERLAY TABLES)




MATCH LINE STA 70+00 NB I-55
SEE SHEET 12 OF 18

MATCH LINE STA 75+50 NB I-55
SEE SHEET 14 OF 18

LIMIT OF WORK
SB I-55 STA 87+00.00

LIMIT OF WORK
RAMP 55S64E STA 16+00

*NOTE: TRANSITION TO BE PAID FOR AS COMB CC&G TB6.24 MOD

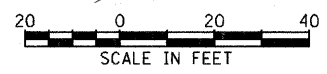

FILE NAME = DBTRI-76C52-Sht-P1an-13.dgn	USER NAME = searab	DESIGNED KM	REVISED -	STATE OF ILLINOIS DEPARTMENT OF TRANSPORTATION	ROADWAY PLAN		F.A.I. RTE.	SECTION	COUNTY	TOTAL SHEETS	SHEET NO.
		DRAWN KM	REVISED -		I-55			82-1-R(A), 82-1-R(B)	ST. CLAIR	629	103
		PLOT SCALE = 48.0000' / in.	CHECKED DBM		REVISED -	SCALE: 1" = 20'	SHEET NO. 13 OF 18 SHEETS	STA. 70+00	TO STA. 75+50	CONTRACT NO. 76C52	
		PLOT DATE = 3/1/2012	DATE 03-01-12		REVISED -						
							FED. ROAD DIST. NO.	ILLINOIS FED. AID PROJECT			